



GRUNNMYND 1:50

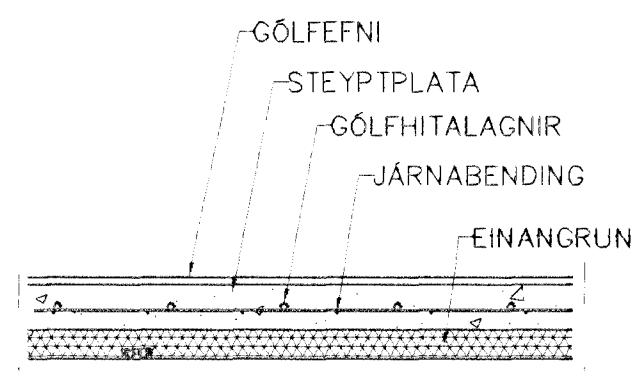

GÓLFHITI SNIÐ, 1:20

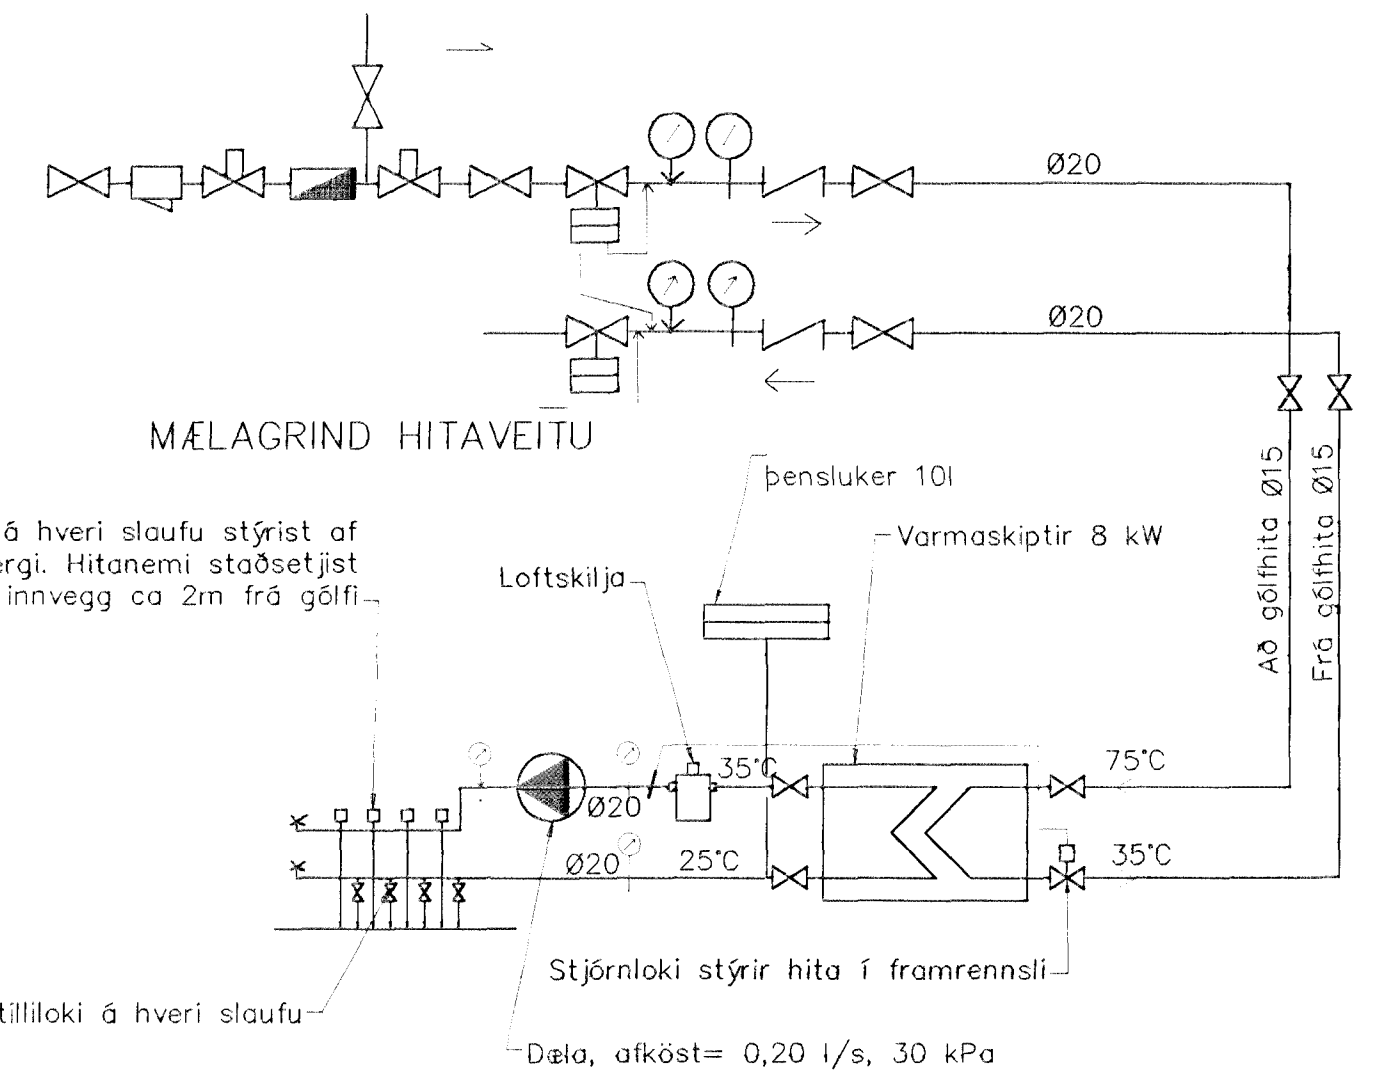

MÆLAGRIND HITAVEITU

TENING GÓLFHITA

GÓLFHTALAGNIR
12x2,0 Pe-PEX c/c200
SJÁ SNIÐ

Br.	Dags.	Eðli breytinga	Sign
ERLUÁS 64 HAFNARFIRÐI			
GÓLFHTALAGNIR Sámykkkt þann 04 DES. 2001			
MKV. 1:50 Byggingafulltrúinn í Hafnarfirði F.h. Sigurbjartur Halldórsson			
DAGS. NÓV. 2001			
VERK NR. 2125			
TEIKN. NR. 2-03			
HANNAD SIG. ÞORLEIFSS. KT. 241148-3009			
TEIKNAD G.H.			
YFIRFARIÐ			
TÆKNIÞJÓNUSTA SIGURDAR ÞORLEIFSSONAR ehf STRANDGÓTU 11 220 HAFNARFIRÐI SÍMI 555-4255 FAX 565-2875 E-mail taeknithjonusta@islandia.is kt: 440693-2539			

Handwritten signature and notes.