




BILG. 1 STK.

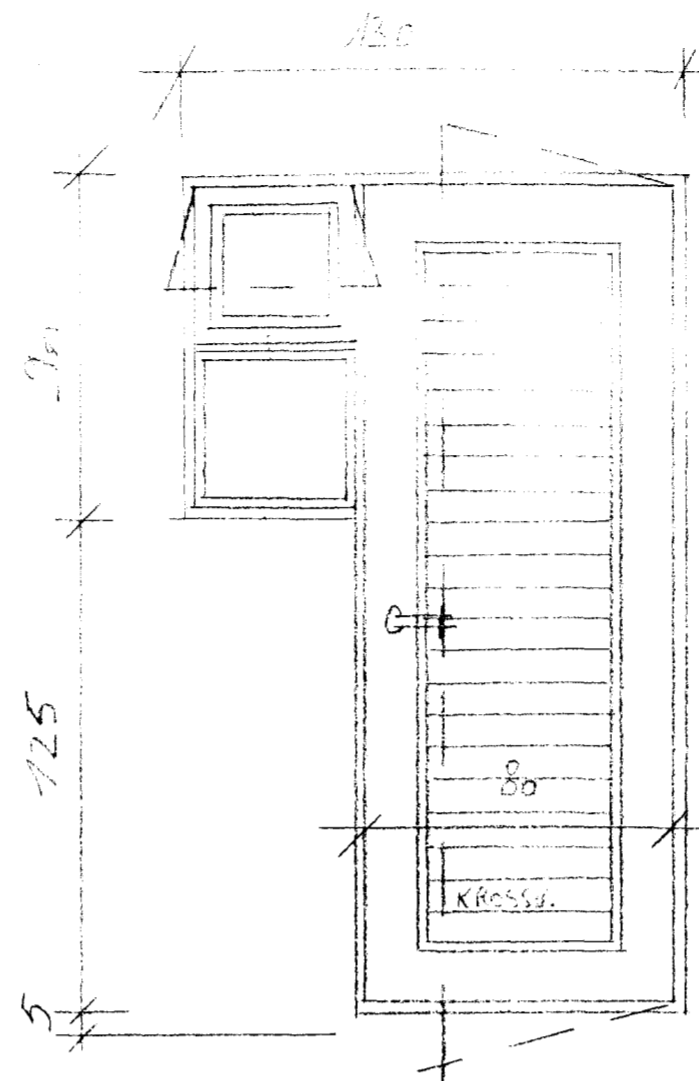

ÞVOTUR 1 STK.

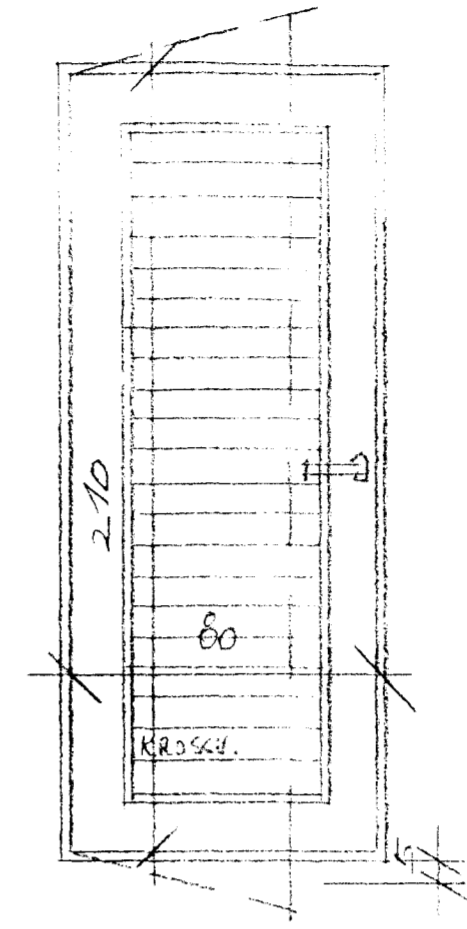

BILG. 1 STK.

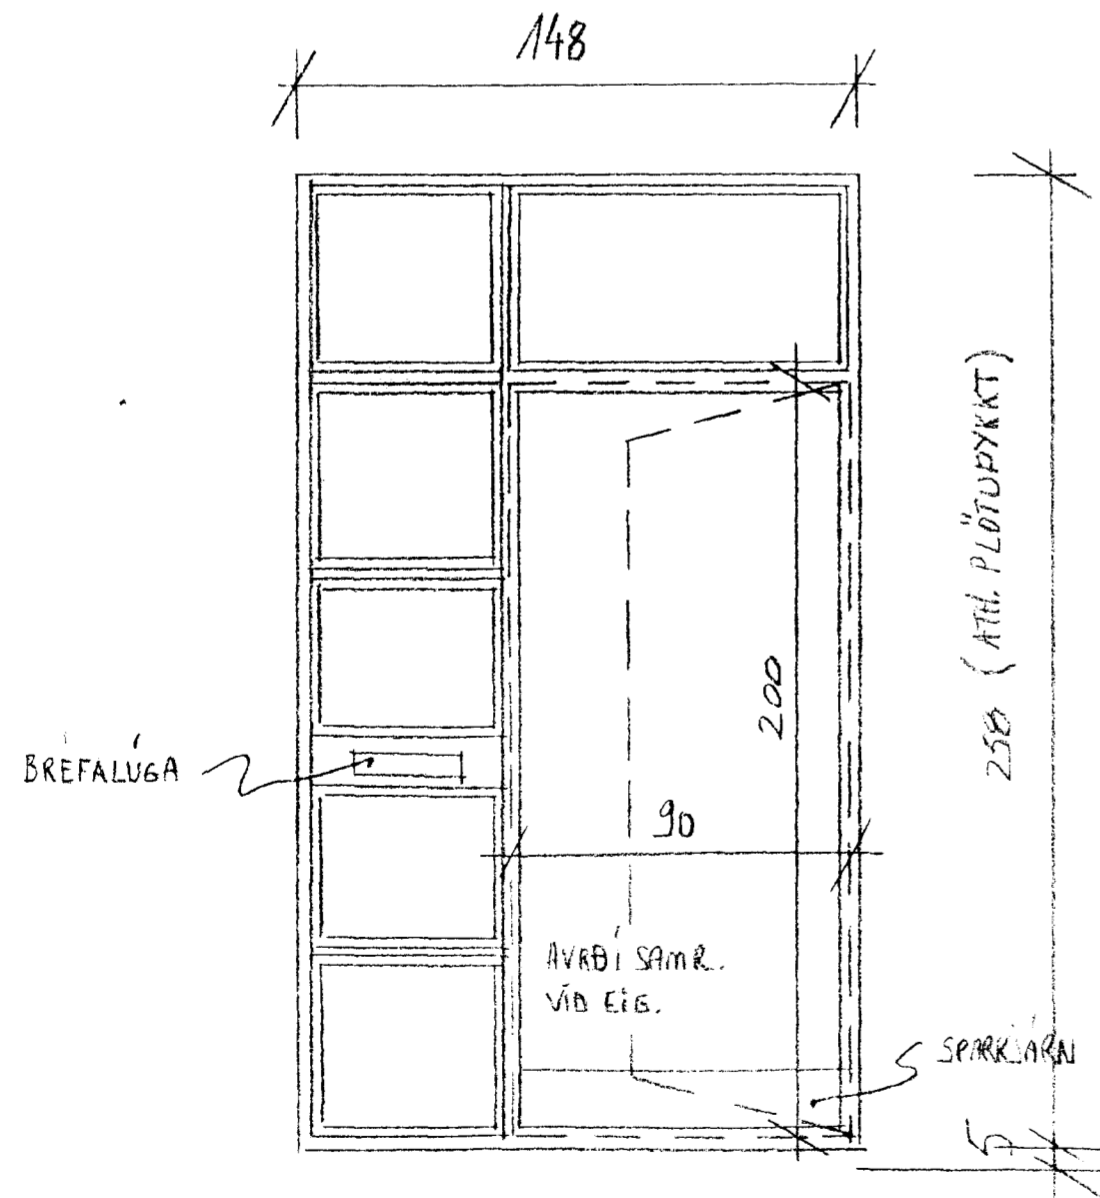


ADALHURÐ 1 STK.

Erluás 6, Hafnarfirði

teikning
Verkt. - gluggar og hurðir

dagsetning 25. maí 2001 kvarði 1 20

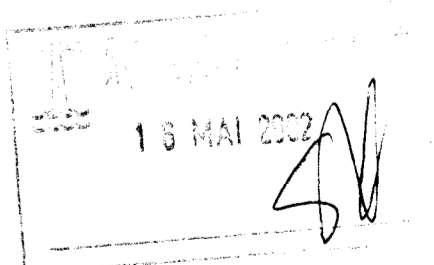

Nikulás Úlfar Mátsson arkitekt
Kt. 081256-5009
Óldutún 20
220 Hafnarfirði
Sími: 565 22 74

Nikulás Úlfar Mátsson

3/8