


03 APR. 2002
VC

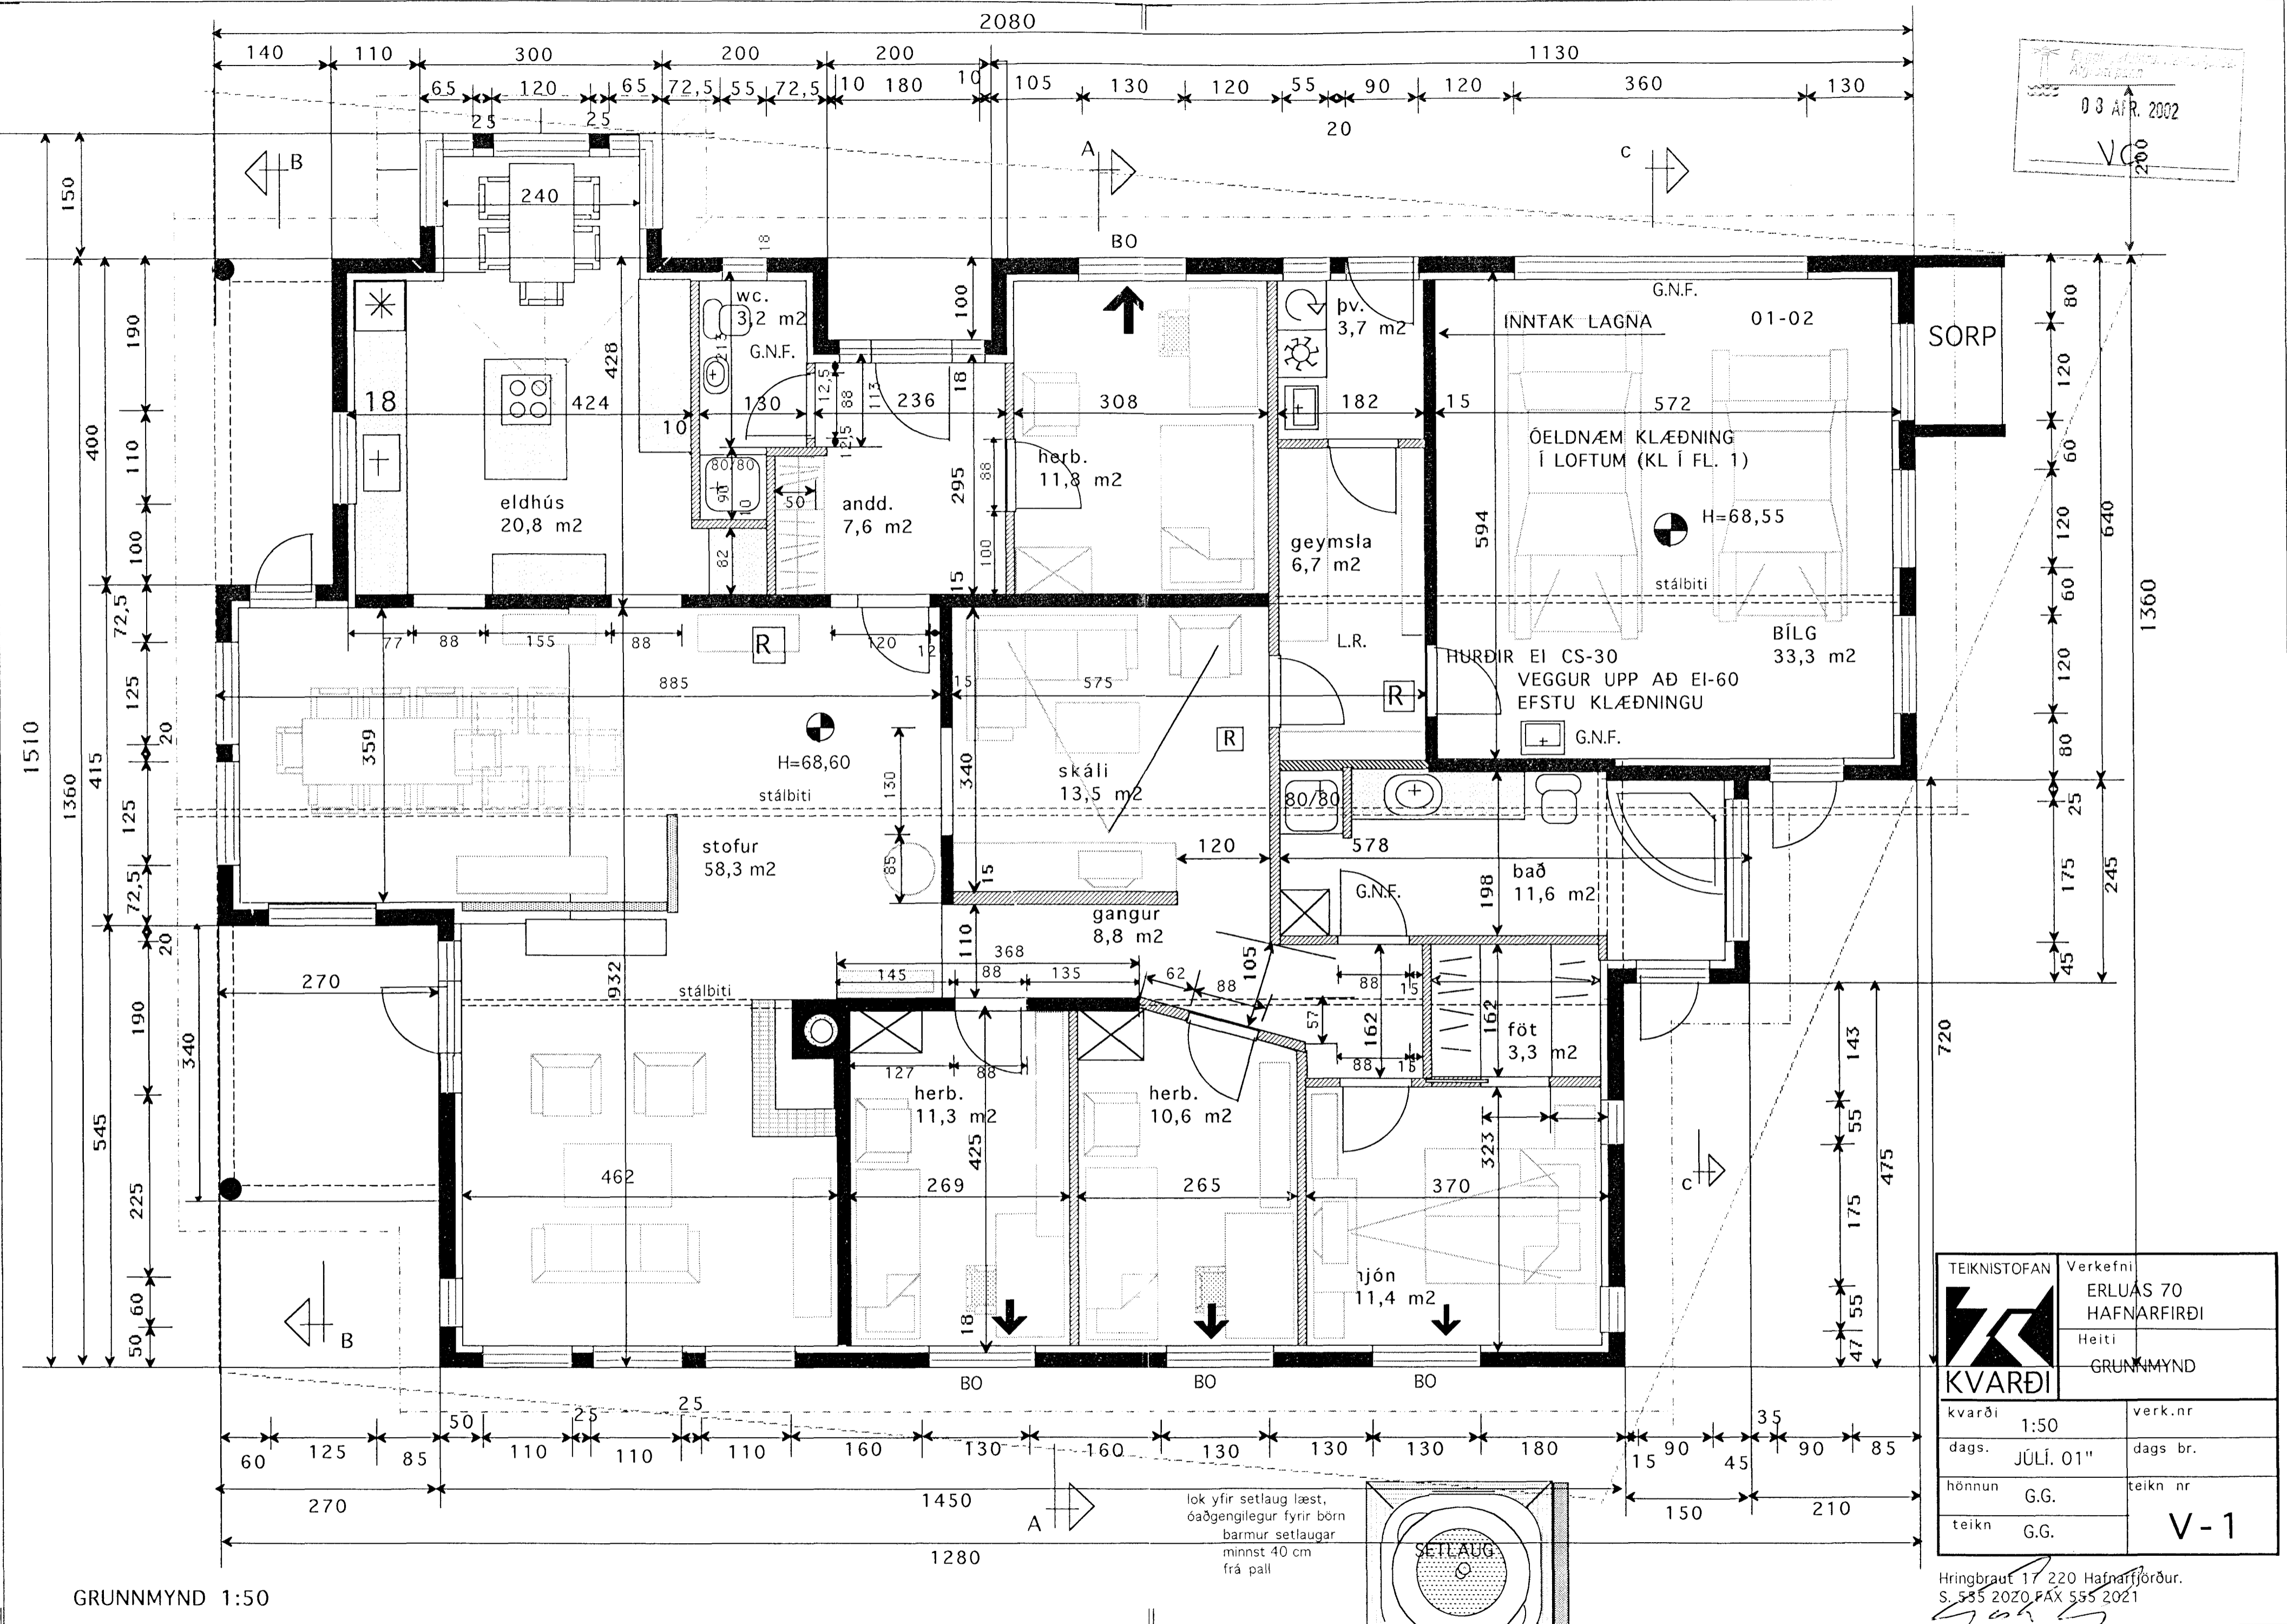

GRUNNMYND 1:50

TEKNISTOFAN	Verkefni
	ERLUAS 70
	HAFNARFIRÐI
KVARDI	Heiti
	GRUNNMYND
kvarði	verk.nr
dags. 1:50	dags br.
hönnun JÚLÍ. 01"	tekn nr
teikn G.G.	V-1

Hringbraut 17 220 Hafnarfjörður.
S. 535 2020 FAX 535 2021