


SNID 1 GÖLFHITALAGN 1:20

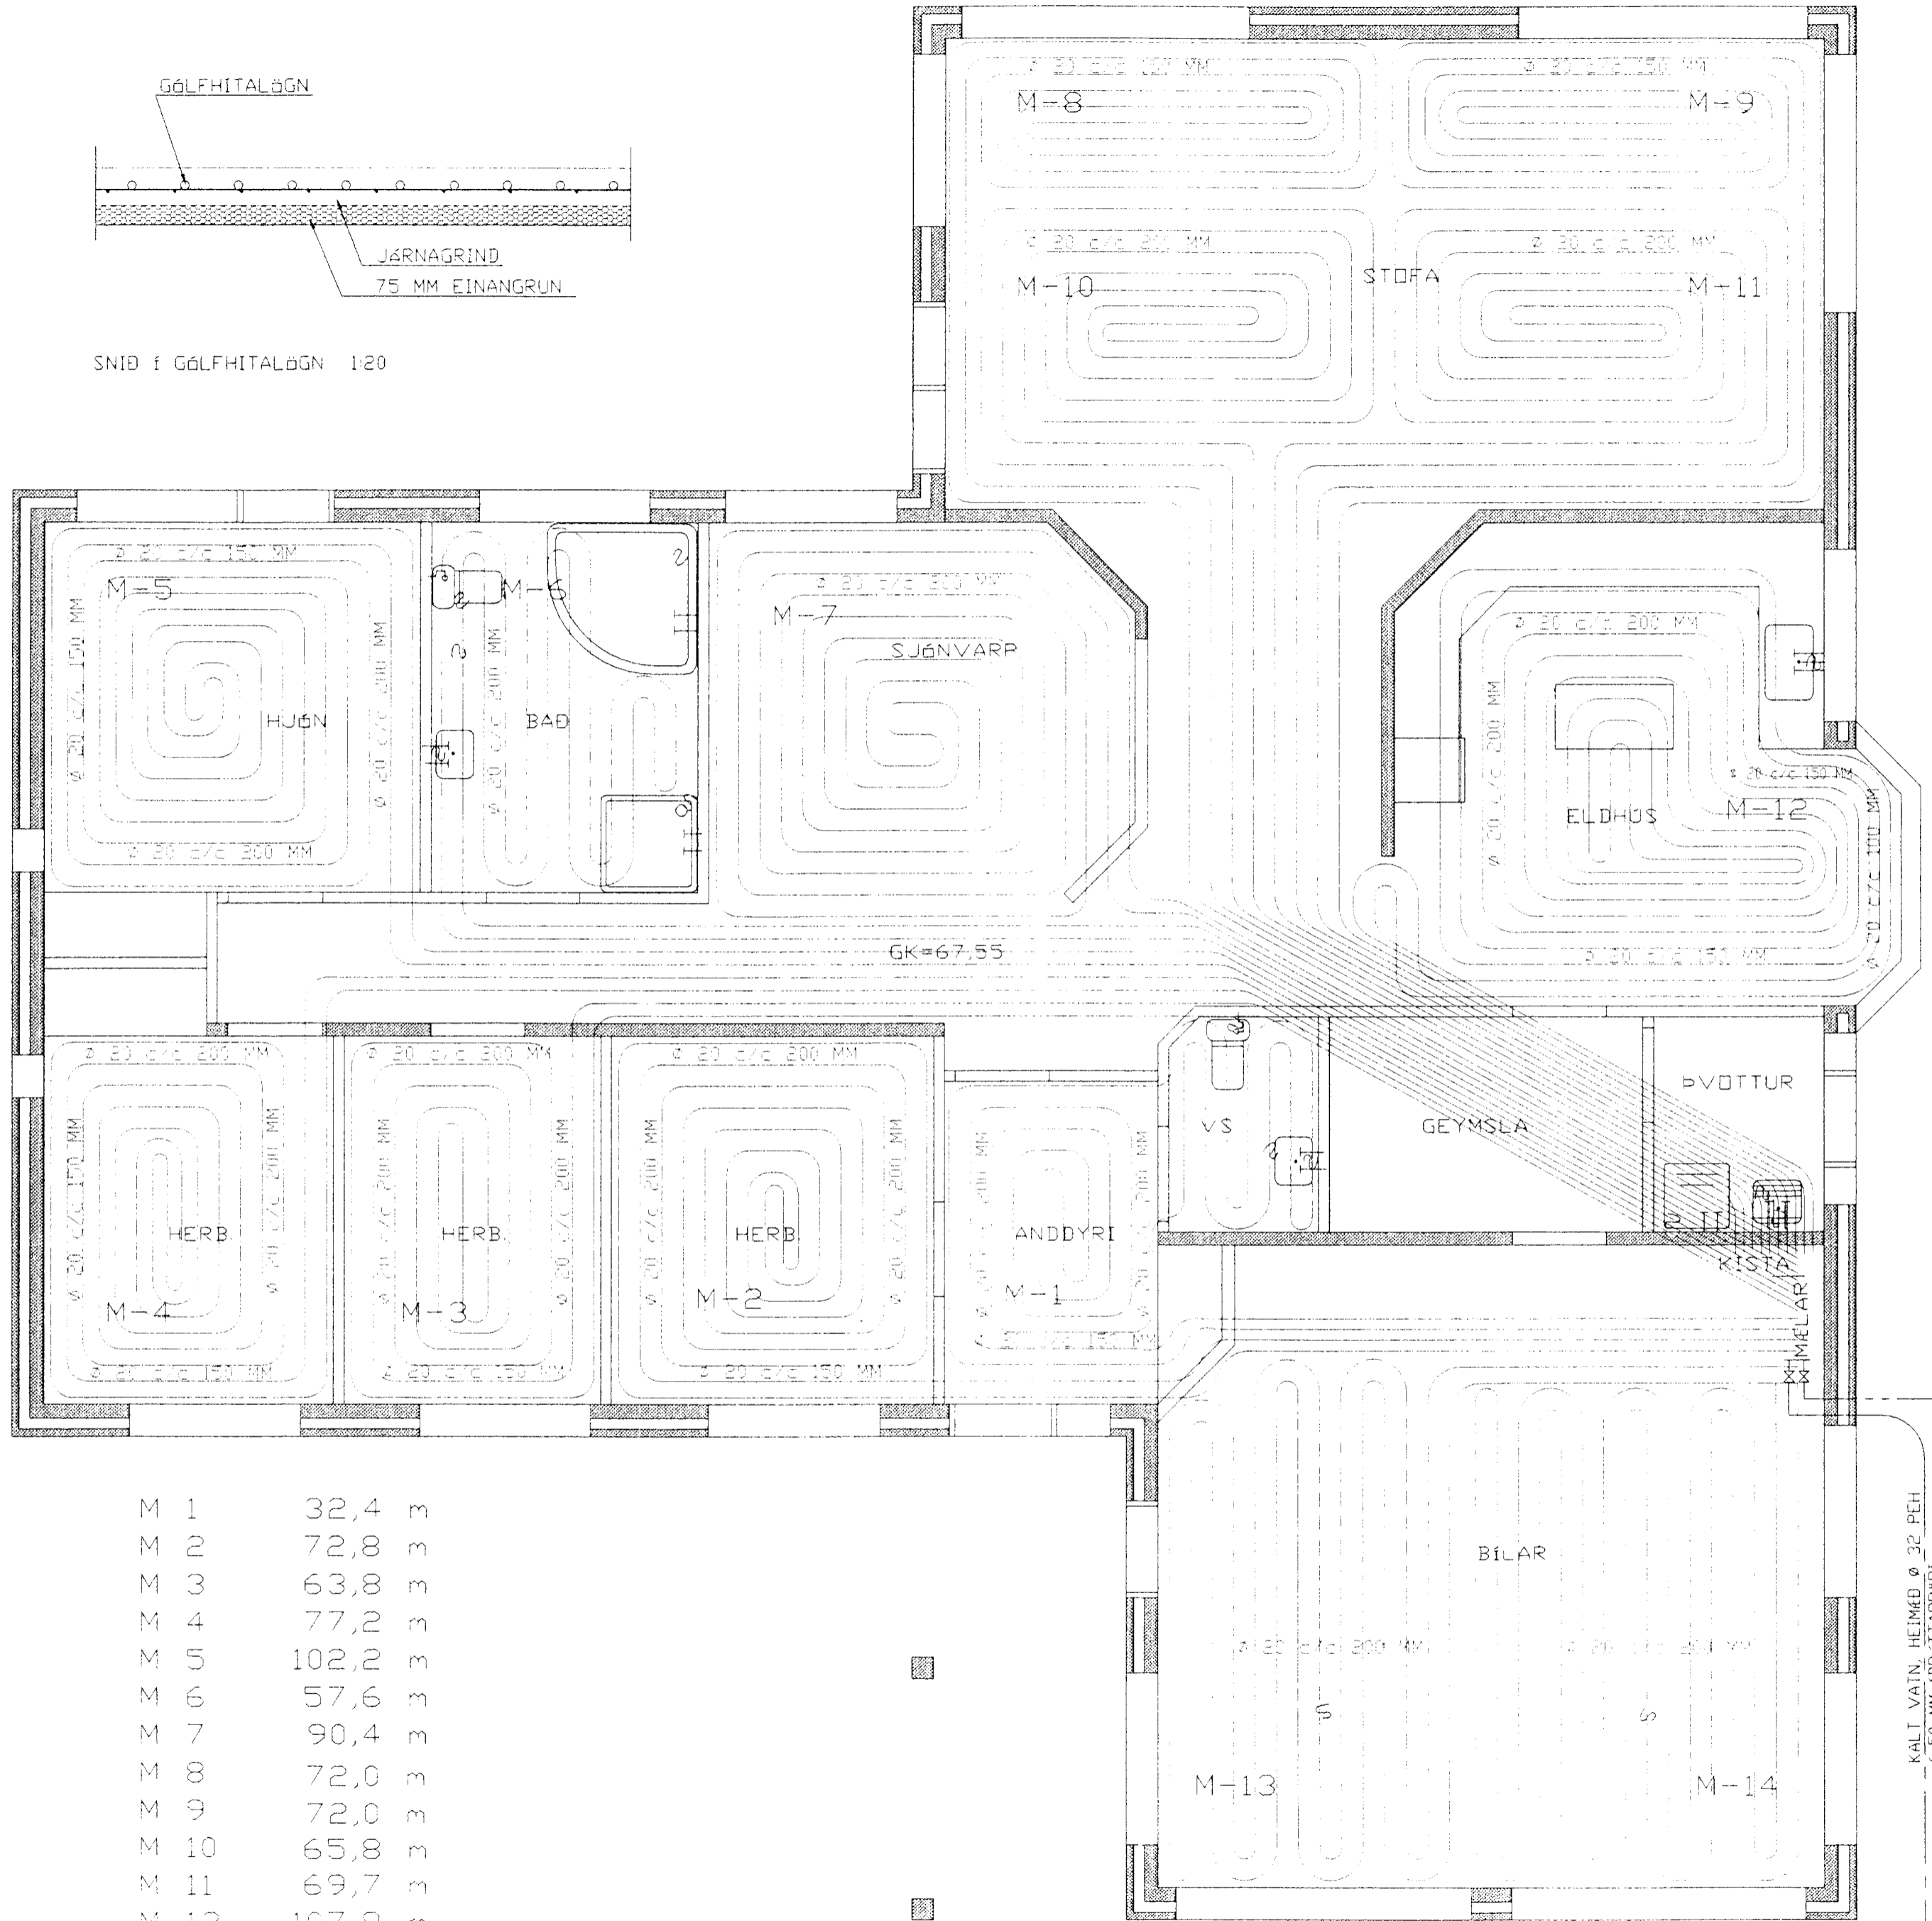

M 1	32,4	m
M 2	72,8	m
M 3	63,8	m
M 4	77,2	m
M 5	102,2	m
M 6	57,6	m
M 7	90,4	m
M 8	72,0	m
M 9	72,0	m
M 10	65,8	m
M 11	69,7	m
M 12	107,9	m
M 13	71,8	m
M 14	70,4	m

KALT VATN, HEIMED Ø 32 PEH
150 MM ÞRÓTTARÞRÖR
HITAVEITTA

21 JUNI 2002
VG

HERMANN ISEBARN MTFI
TEIKNISTOFA SÚÐURLANDSBRÁUT 48
s 5887544 kt 050244-4319

ERLUAS NR.72, HAFNARFIRDI

Mál	1:50	GÖLFHITALAGNIR GRUNNMYND
Dags.	mars. 2002	
Blað	5	
Breytt		

S. Isebarn
Hermann Isebarn