




IV-3

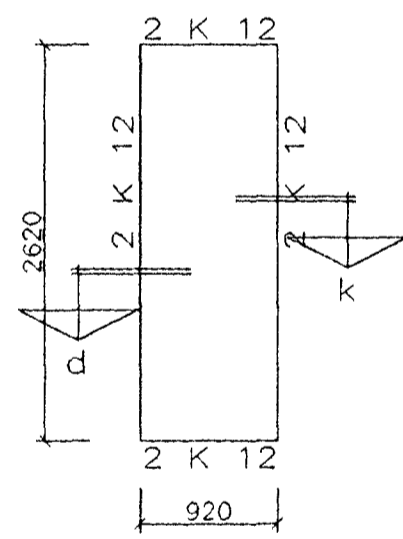


IV-4

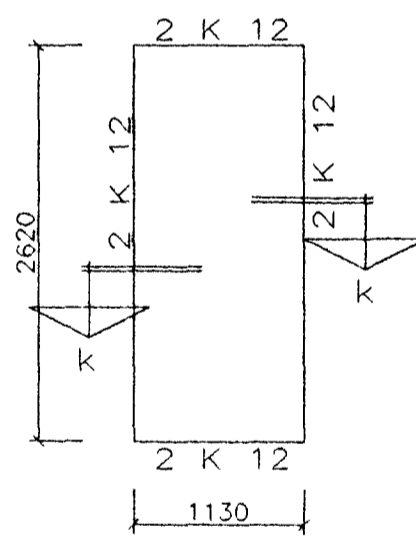

IV-5, 6

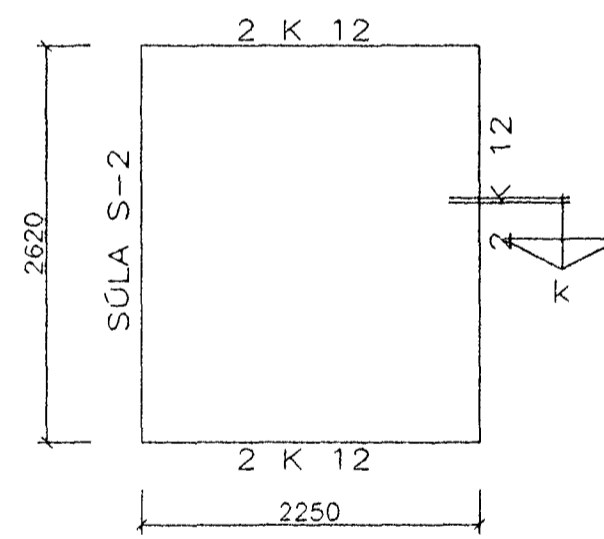

IV-7

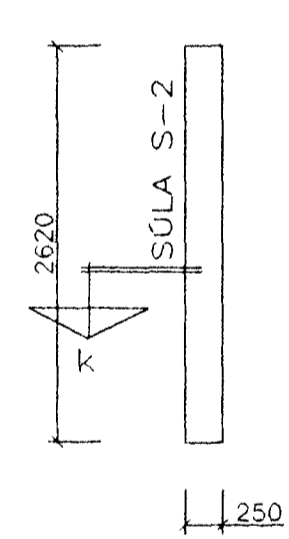

IV-8

Sampykkt þann
 07 DES. 2001
 Byggingafulltrúinn í Hafnarfirði
 F.h. Sigurbjartur Halldórsson

HERMANN ISEBARN MTFI TEIKNISTOFA SUÐURLANDSBRÁUT 4B s 5887544 kt 050244-4319		
ERLUÁS NR.72, HAFNARFIRÐI		
Mál	1:50	JÁRNBENT STEINSTEYPA INNVEGJAEININGAR
Dags.	nóv. 2001	
Blað	15	
Breytt		

Hermann Iseborn
 Htt