




SNID -E 1:10

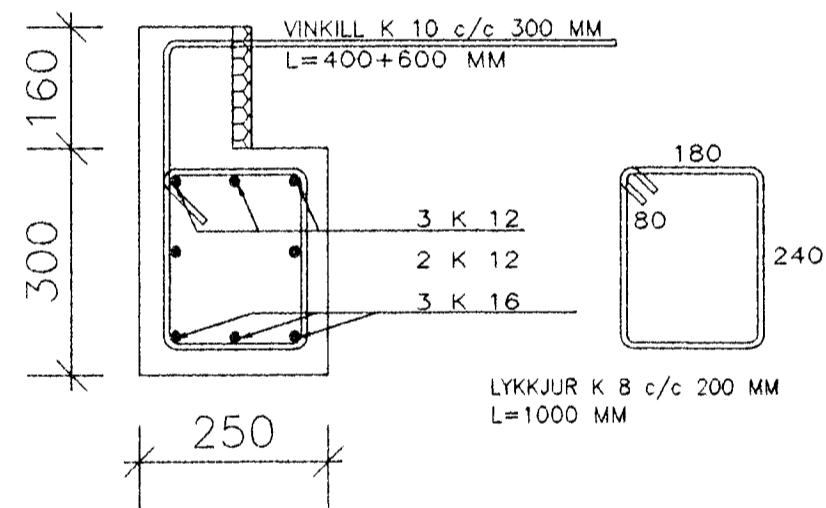

SNID -F 1:10

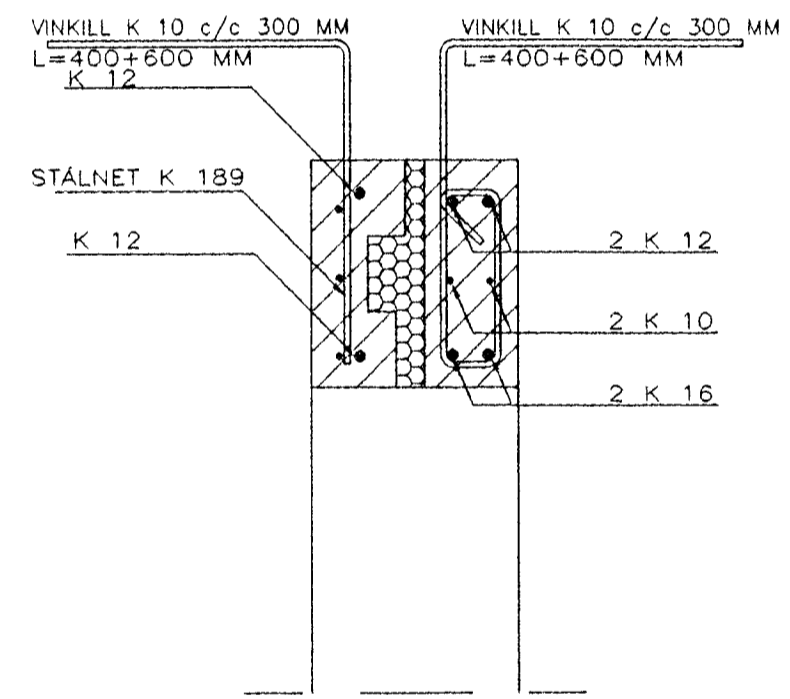

SNID -G 1:10

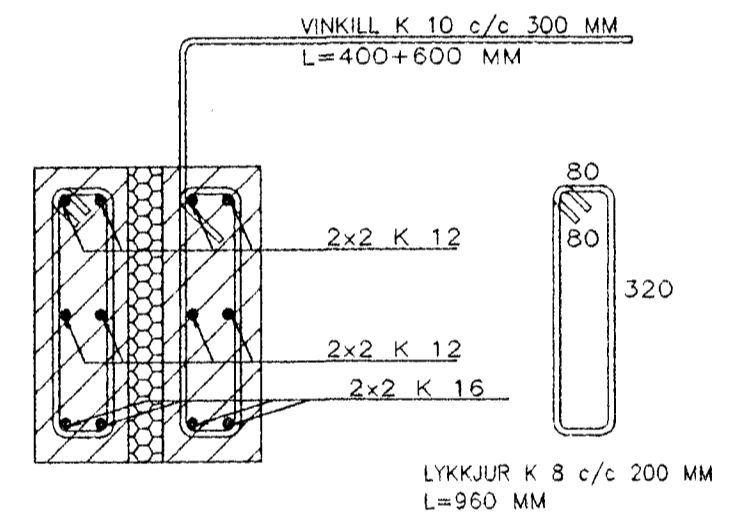

SNID -H 1:10

Samþykkt þann
07. DES. 2001
Byggingafulltrúinn í Hafnarfirði
F.h. Sigurbjartur Halldórsson

HERMANN ISEBARN MTFI		
TEIKNISTOFA SUDURLANDSBRAUT 48 s 5887544 kt 050244-4319		
ERLUÁS NR.72, HAFNARFIRÐI		
Mál	1:10	JÁRNBENT STEINSTEYPA
Dags.	nóv. 2001	SNID
Blað	17	
Breytt		

Hermann Isebar