


GRUNNMYND 2 HÆÐAR 1:50

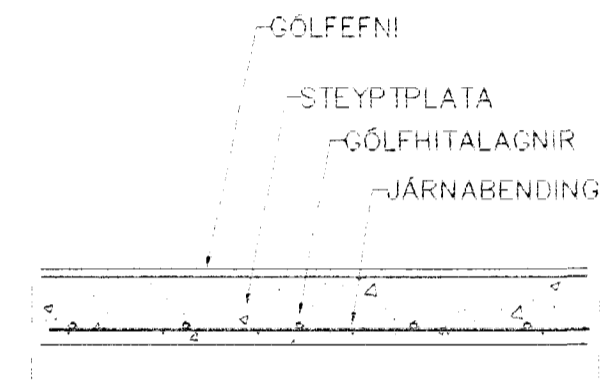

GÓLFHITALAGNIR
20x2.5 Pe-PEX c/c100 OG 150
SJA SNIÐ

01 AUG. 2002
VG

Handwritten signature

01	JÚLI 02	LEGU GÓLFHITA BR.	G.H.
Br.	Dags.	Eðli breytinga	Sign.
ERLUÁS 7-9 HAFNARFIRÐI GÓLHITI 2 HÆÐAR MKV. 1:50 DAGS. MARS 2002 VERK NR. 2130 TEIKN. NR. 2-03 HANNAÐ SIG. ÞORLEIFSS. KT. 241148-3009 TEIKNAD G.H. YFIRFARIÐ			
TÆKNIÞJÓNUSTA SIGURDAR ÞORLEIFSSONAR ehf STRANDGÖTU 11 220 HAFNARFIRÐI Sími 565-4255 FAX 565-2875 E-mail taeknihjonusta@islandia.is			