


OFN NR.	STADUR Erluás 82	HITAÞÖRF KCAL/H	MESTA LENGD	MESTA HÆÐ
101	herb	1.300	1700	600
102	stofa	1.500	2300	400
103	stofa	1.500	2300	400
104	eldhús	880	1000	600
105	vs	600	600	600
106	andd	800	1000	400
107	geymsla	800	1000	600
201	bíla	2.500	2200	600
202	vs	600	600	600
203	andd	600	800	600
204	herb	1.200	1300	600
205	elsh	1.600	1200	600
206	borðst	1.500	1800	400
207	stofa	1.800	2300	400
208	stofa	1.800	2300	400
209	n.jfn	1.600	1400	600
210	bad	1.100	1000	400
211	þvottur	800	600	600
	SAMTALS	22.580		

GRUNNMYND 1 HÆÐAR 1:50

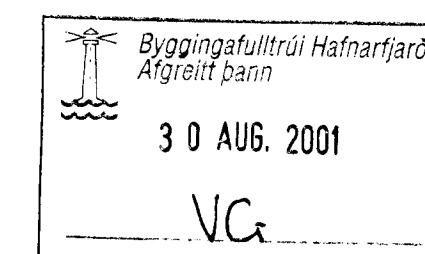

Handwritten notes: 28/501 and a signature.

Br.	Dags.	Eðli breytinga	Sign
ERLUÁS 82 HAFNARFIRÐI			
HITA-VATNS OG FRÁRENNISLAGNIR 1 HÆÐAR			
MKV. 1:50			
DAGS. ÁGÚST 2001			
VERK NR. 2114			
TEIKN. NR. 2-02			
HANNAS sig 241148-3009			
TEIKNAD G.H.			
YFIRFARID			
TEKNIÞJÓNUSTA SIGURDAR ÞORLEIFSSONAR ehf STRANDGÖTU 11 220 HAFNARFIRÐI Sími 555-4255 FAX 555-2875 E-mail teknithjonusta@islandia.is			