




Samþykkt þann

06 SEPT. 2001

Byggingafulltrúinn í Hafnarfirði
F.h. Kristján Þórarinnsson

KJP.

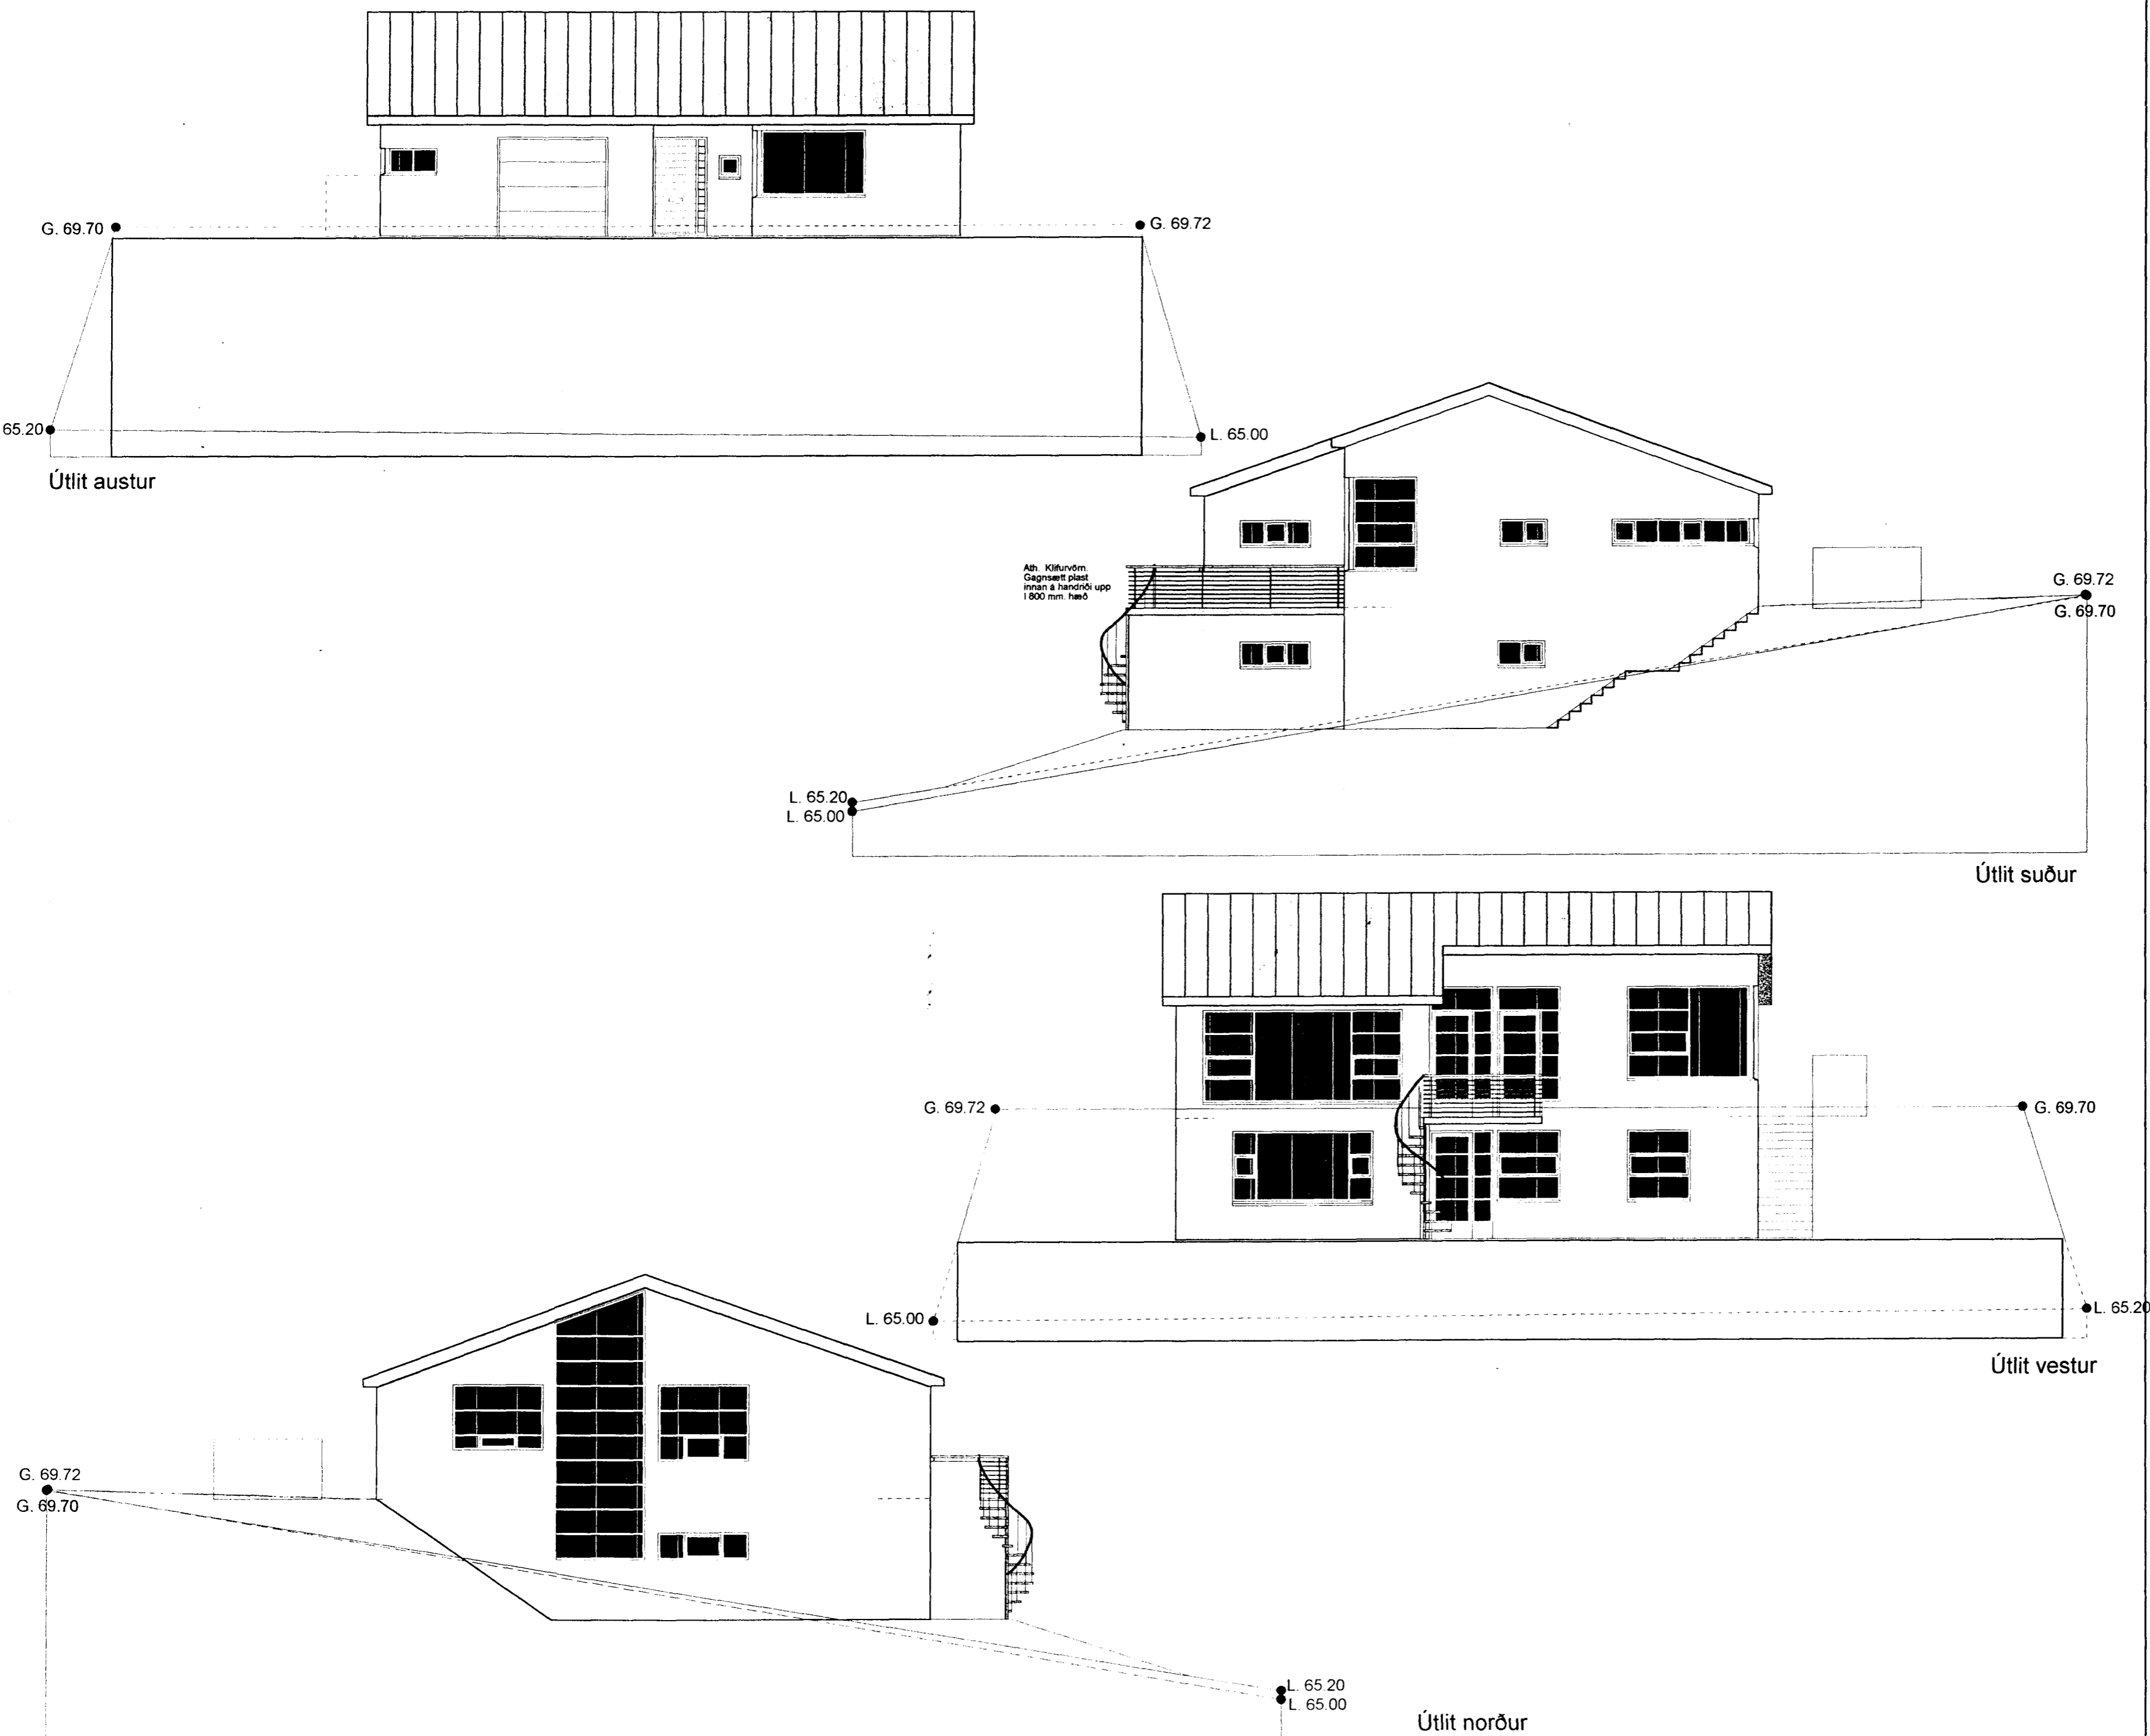

Breytingar:

Verk
Erluás 84
Teikning
Útlit
Verkkaupi
Gunnar Hrafn Birgisson & Hildur H. Karlsdóttir
Mælikvarði: 1:100
Teikning nr.: 010904
Dagsetning: 08.06.01
Teiknað: GÓJ



Gunnar Hrafn Birgisson
Gunnlaugur O. Johnson arkitekt FAÍ
Kt. 080657 7819
Tryggvagötu 16, 4. hæð, 101 Reykjavík,
S. 562 7640 og 864 2625
Netfang: goj.centrum.is
Veffang: www.centrum.is/goj