


1 2 3 4 5 6 7 8

A

A

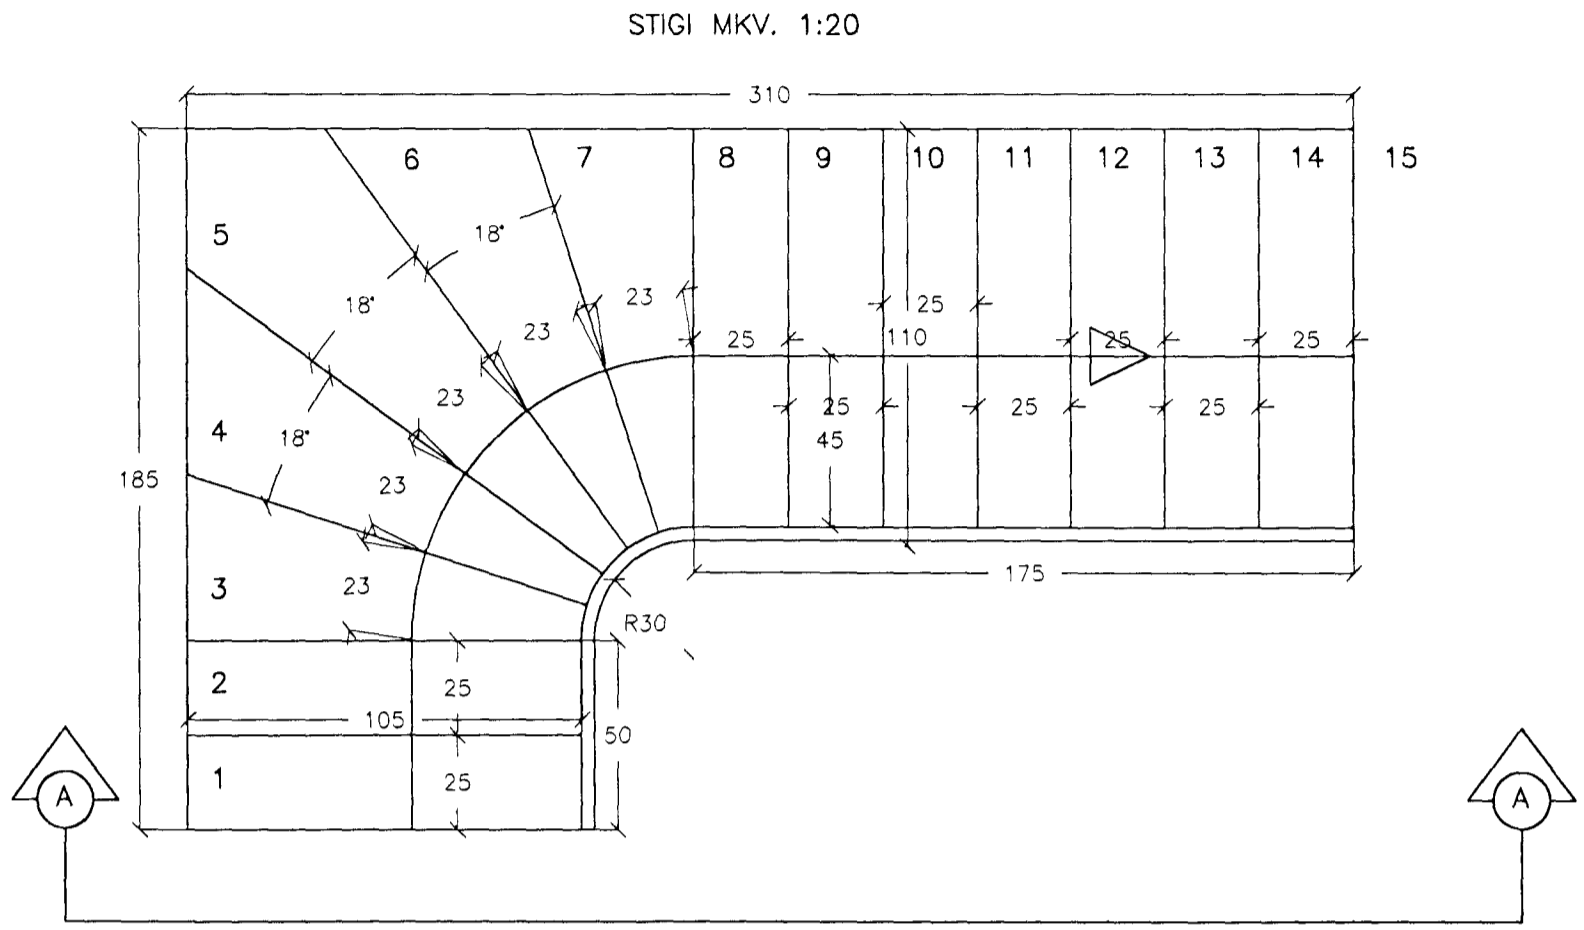

B

B

C

C

D


D



E

E

F

F

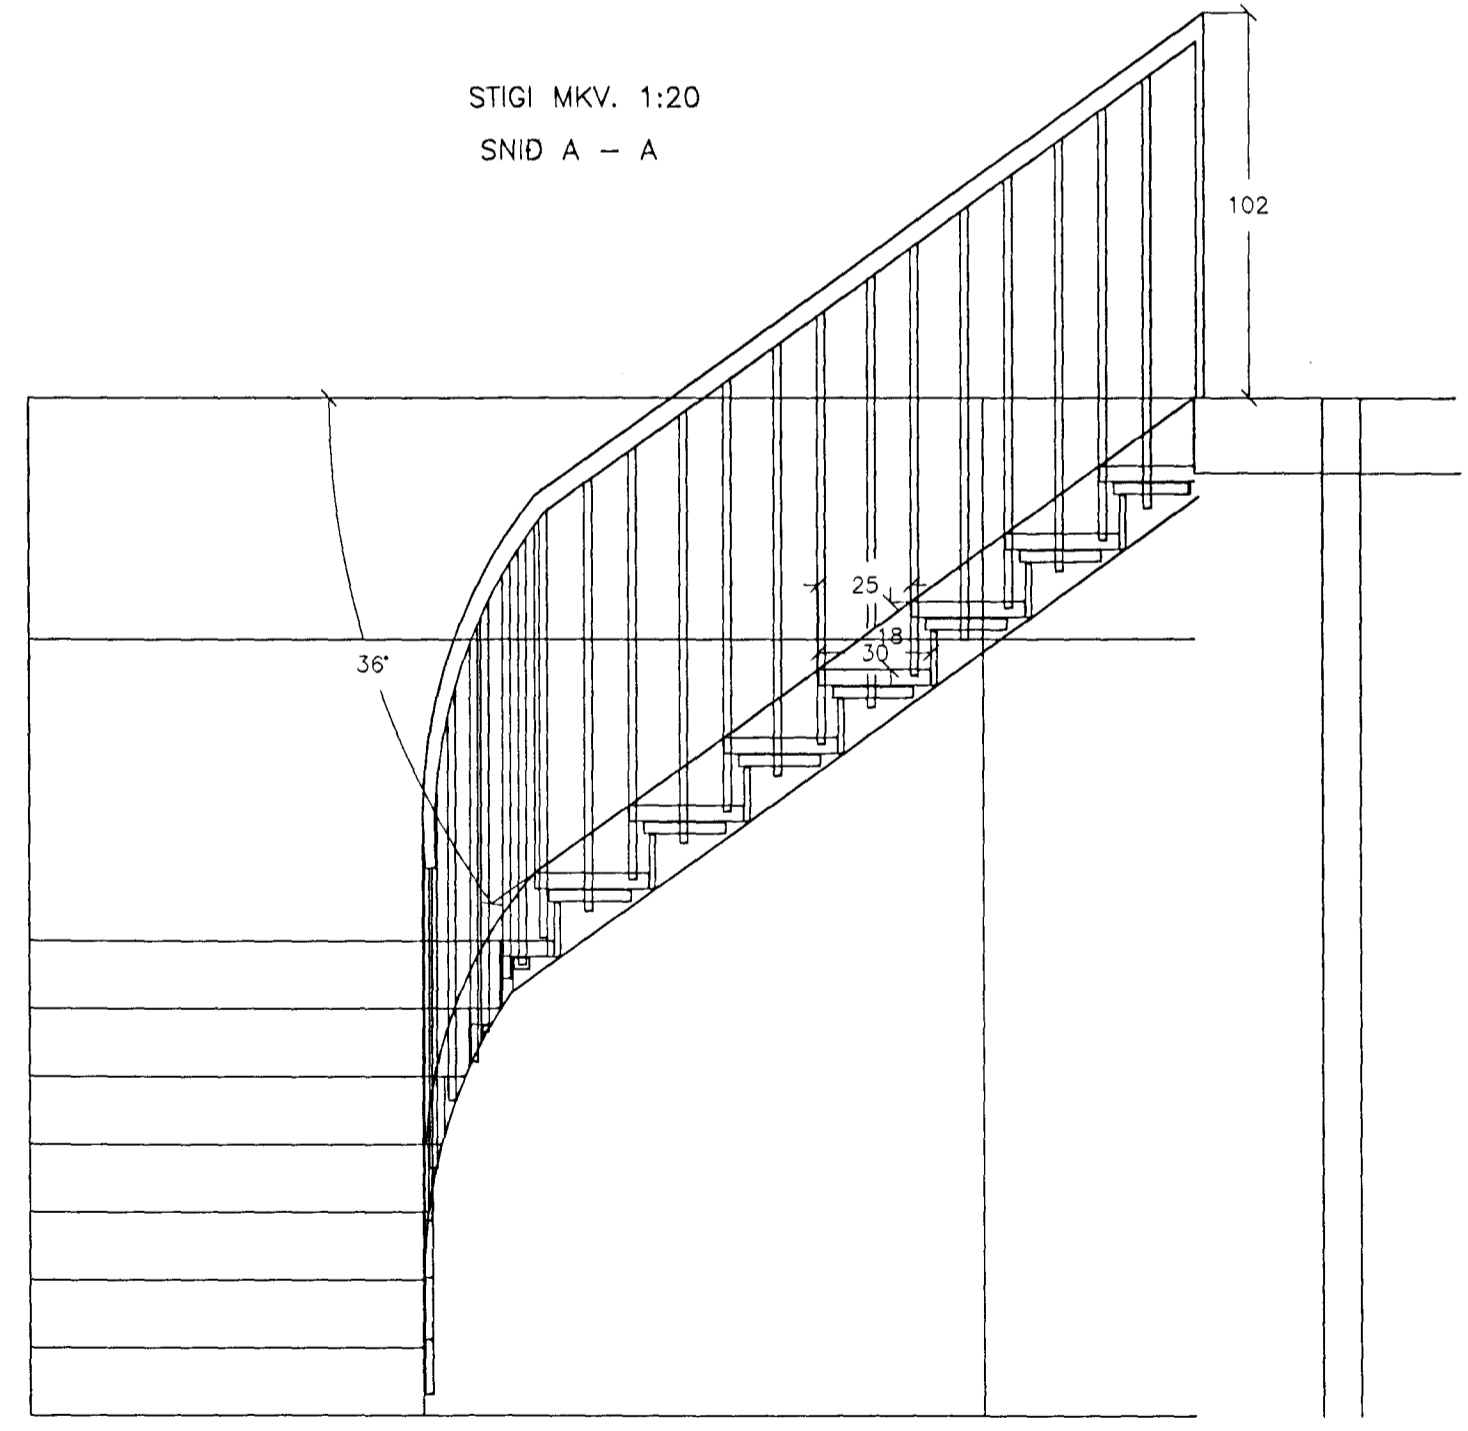

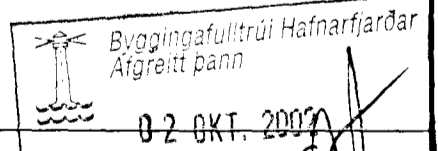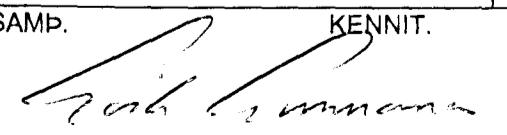MÆLIKVARÐI 1:20			
BREYTINGAR			
ÚTG. DAGS.	BREYTING	HA.	YF.
VERKHLUTI SÉRTEIKNING STIGI			
VERKKAUPI			
GÖTUHEITI ERLUÁS 86		 02 OKT. 2007	
STAÐUR HAFNARFJÖRÐUR			
HANNAÐ G.G.	TEIKNAD J.J	YFIRF. G.G.	BLAD NR. 111
DAGS. 22.09.02	VERK NR. 02-02	N. BLAD NR. 112	
TEIKN.NR. 1.111		UTGÁFA FRUM	
SAMP.		KENNIT.	
			

1 2 3 4 5 6 7 8