




Samþykkt þann

14 MARS 2002

Byggingafróunni í Hafnarfróði
F.h. Kristján Þórarinnsson

KJP

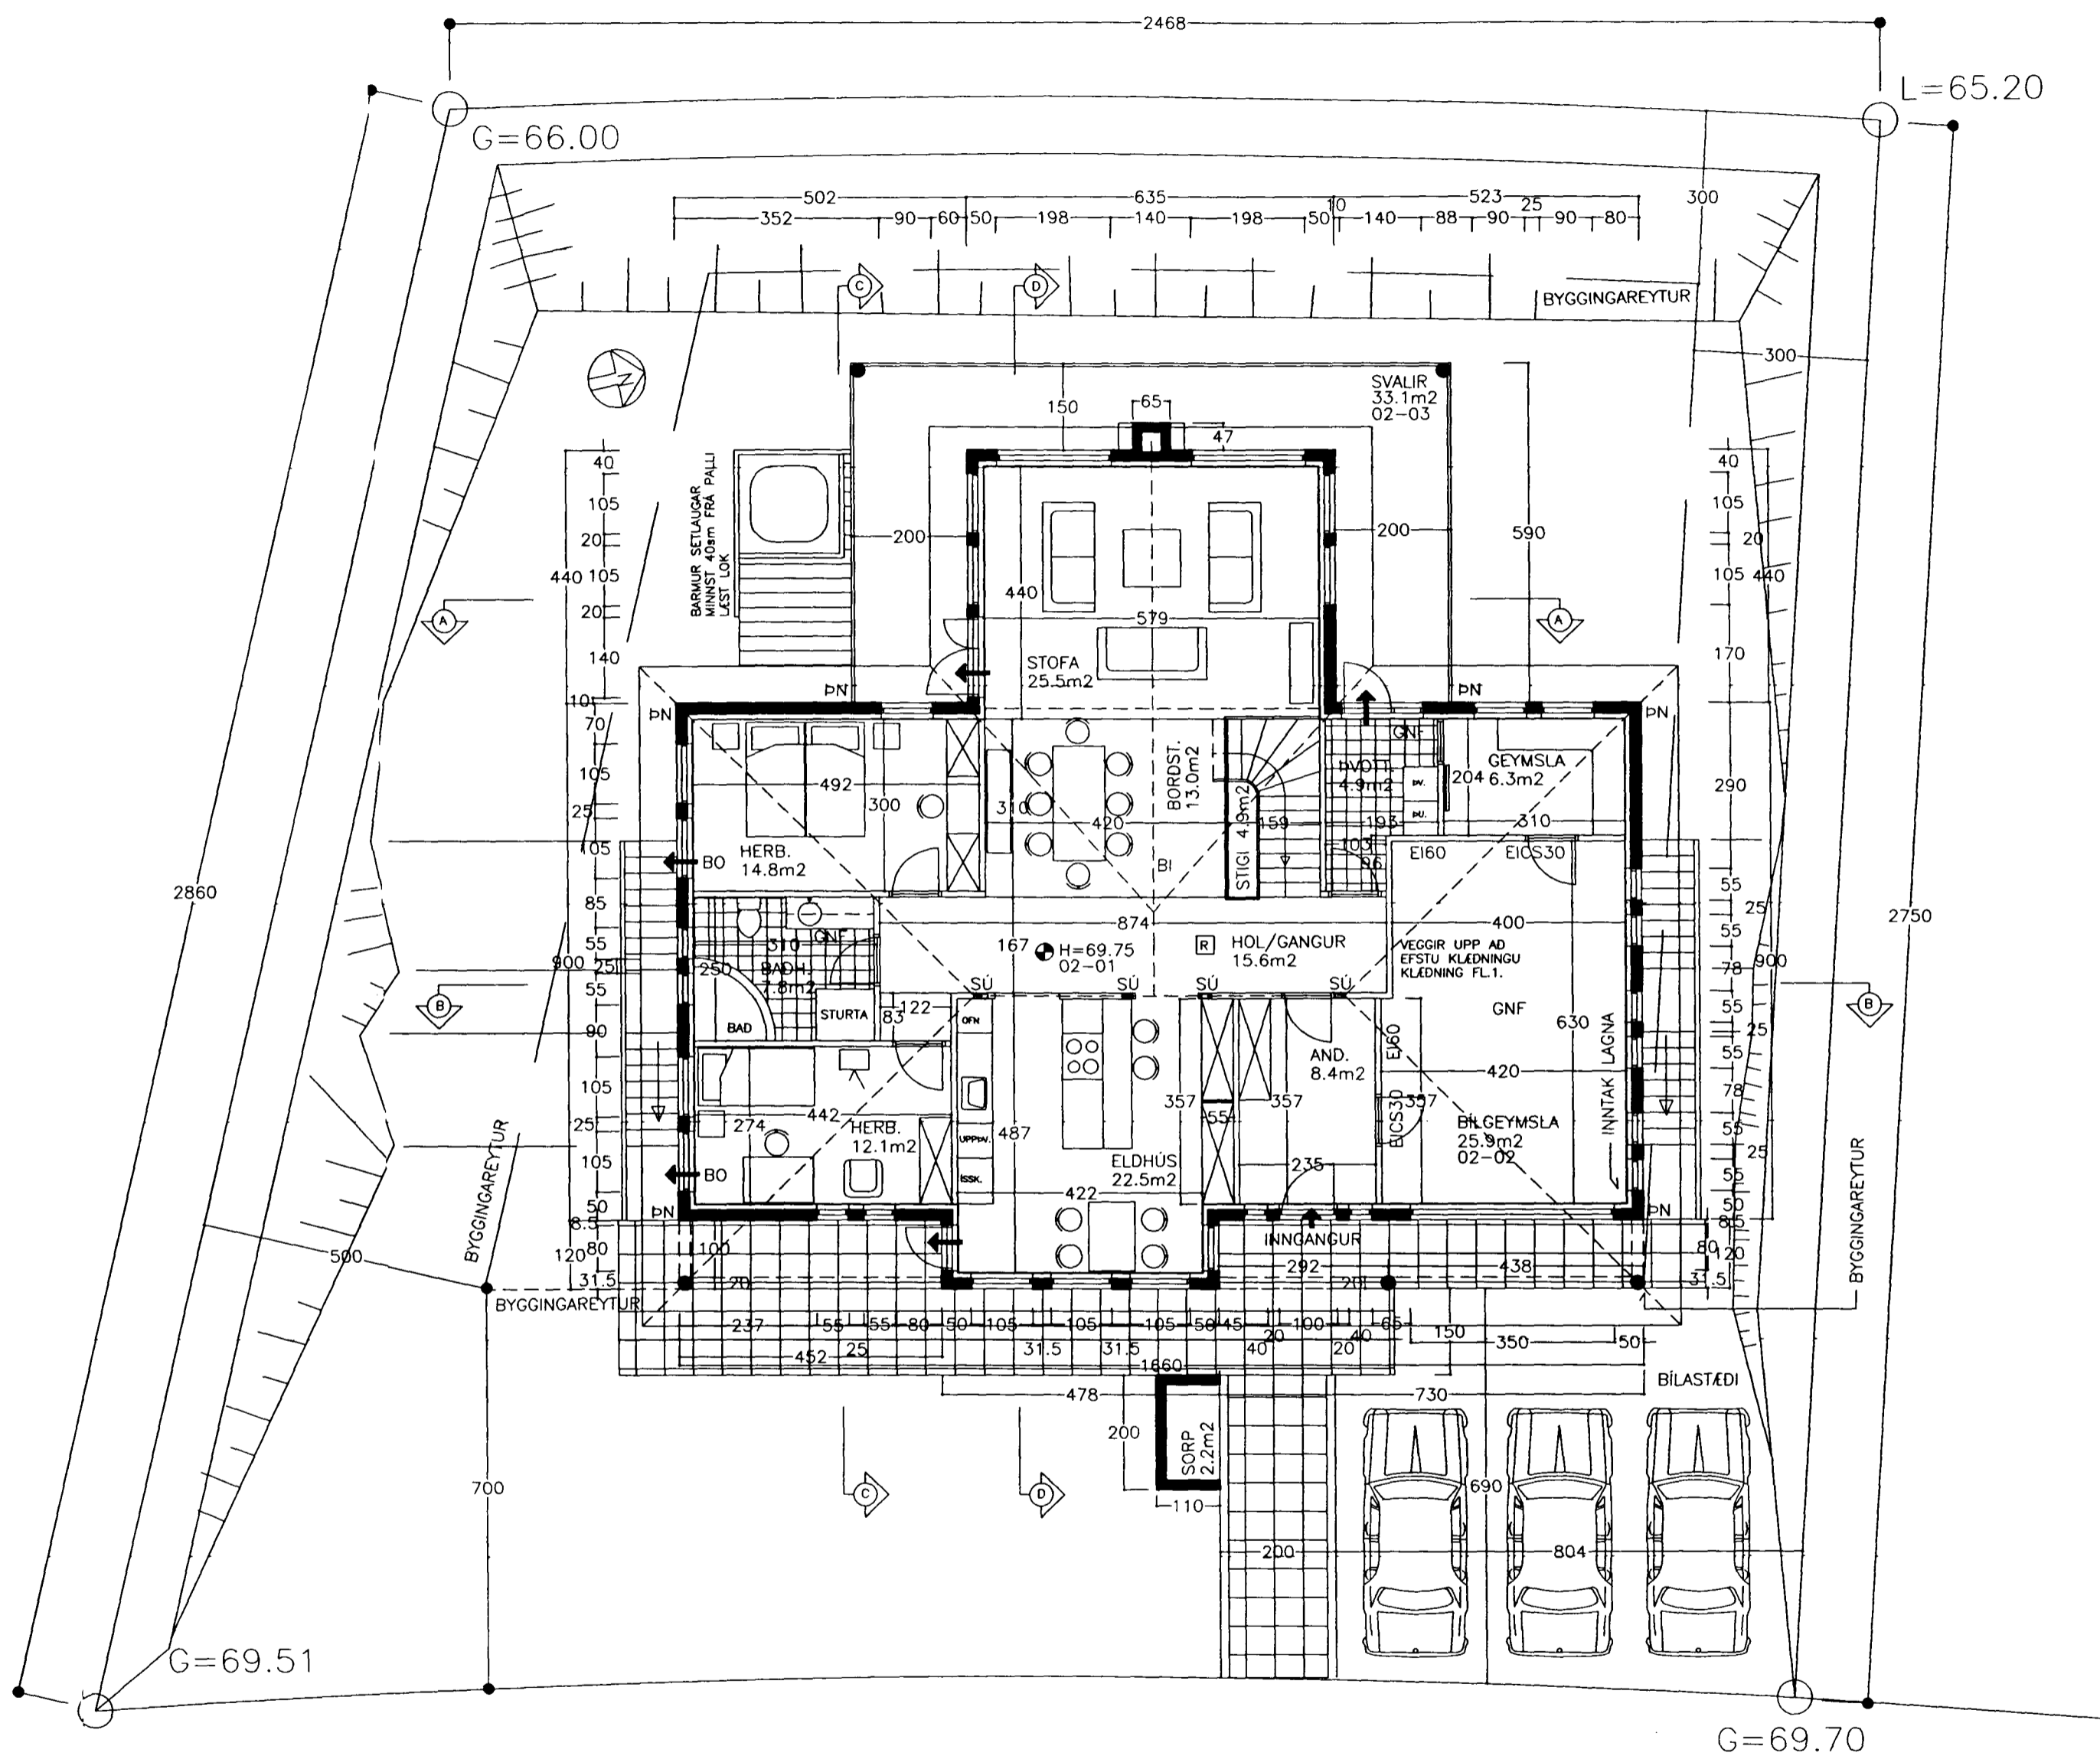

MÆLIKVARDI 1:100			
BREYTINGAR			
ÚTG. DAGS.	BREYTING	HA. YF.	
VERKHLUTI GRUNNMYND 2. HÆÐ			
VERKKAUPI			
GÖTUHEITI ERLUÁS 86			
STAÐUR HAFNARFJÖRÐUR			
HANNAD G.G.	TEIKNAD J.J.	YFIRF. G.G.	BLAD NR. 03
DAGS. 10.02.02	VERK NR. 02-02	N. BLAD NR. 04	
TEIKN.NR. 1.003			UTGAFA FRUM
SAMP.		KENNIT.	
Gisli G. Gunnarsson BPI kt. 020649-2409			

Gisli Gunnarsson