


301	GEYMSLA	310	600	600
302	ELDHÚS/STOFA	1.670	2200	400
303	HERB	810	1500	600
304	ELDHÚS/STOFA	2.360	2200	400
305	HERB	850	1500	600
306	ELDHÚS/STOFA	2.360	2200	400
307	HERB	810	1500	600
308	STOFA	1.810	2200	400
309	STOFA	1.810	2200	400
310	HJGN	1.270	1500	600
311	ANDD	750	800	600
312	ÞVOTTUR	320	600	600
313	BAD	360	600	600
314	HERB	840	1500	600
315	HJGN	970	1500	600
316	ANDD	680	800	600
317	ÞVOTTUR	290	600	600
318	BAD	320	600	600
319	GEYMSLA	500	800	600
320	HJGN	970	1500	600
321	ANDD	670	800	600
322	ÞVOTTUR	290	600	600
323	BAD	320	600	600
324	STIGAHÚS	870	1000	600
325	STIGAHÚS	870	1000	600
326	HERB	940	1500	600
327	ANDD	660	800	600
328	ÞVOTTUR	290	600	600
329	BAD	320	600	600
330	HJGN	990	1500	600
331	HJGN	950	1700	600
332	BAD	340	600	600
333	ANDD	680	800	600
334	ÞVOTTUR	300	600	600
335	GEYMSLA	340	600	600
336	STIGAHÚS	1780	1600	600
337	HJGN	940	1500	600
338	BAD	290	600	600
339	ÞVOTTUR	270	600	600
340	ANDD	680	800	600
341	GEYMSLA	380	500	600
342	GEYMSLA	500	800	600
343	BAD	290	600	600
344	ÞVOTTUR	280	600	600
345	ANDD	570	800	800
346	HJGN	1150	1500	600
347	ELDHÚS/STOFA	1580	2200	400
348	ELDHÚS/STOFA	1580	2200	400
349	HERB	850	1500	600
350	ELDHÚS/STOFA	2140	2100	400
351	HERB	750	1500	600
352	ELDHÚS/STOFA	2400	1900	400
353	GEYMSLA	590	600	600
354	GANGUR	590	600	600
355	GEYMSLA	590	600	600
356	GEYMSLA	590	600	600
357	GANGUR	590	600	600
358	GEYMSLA	590	600	600

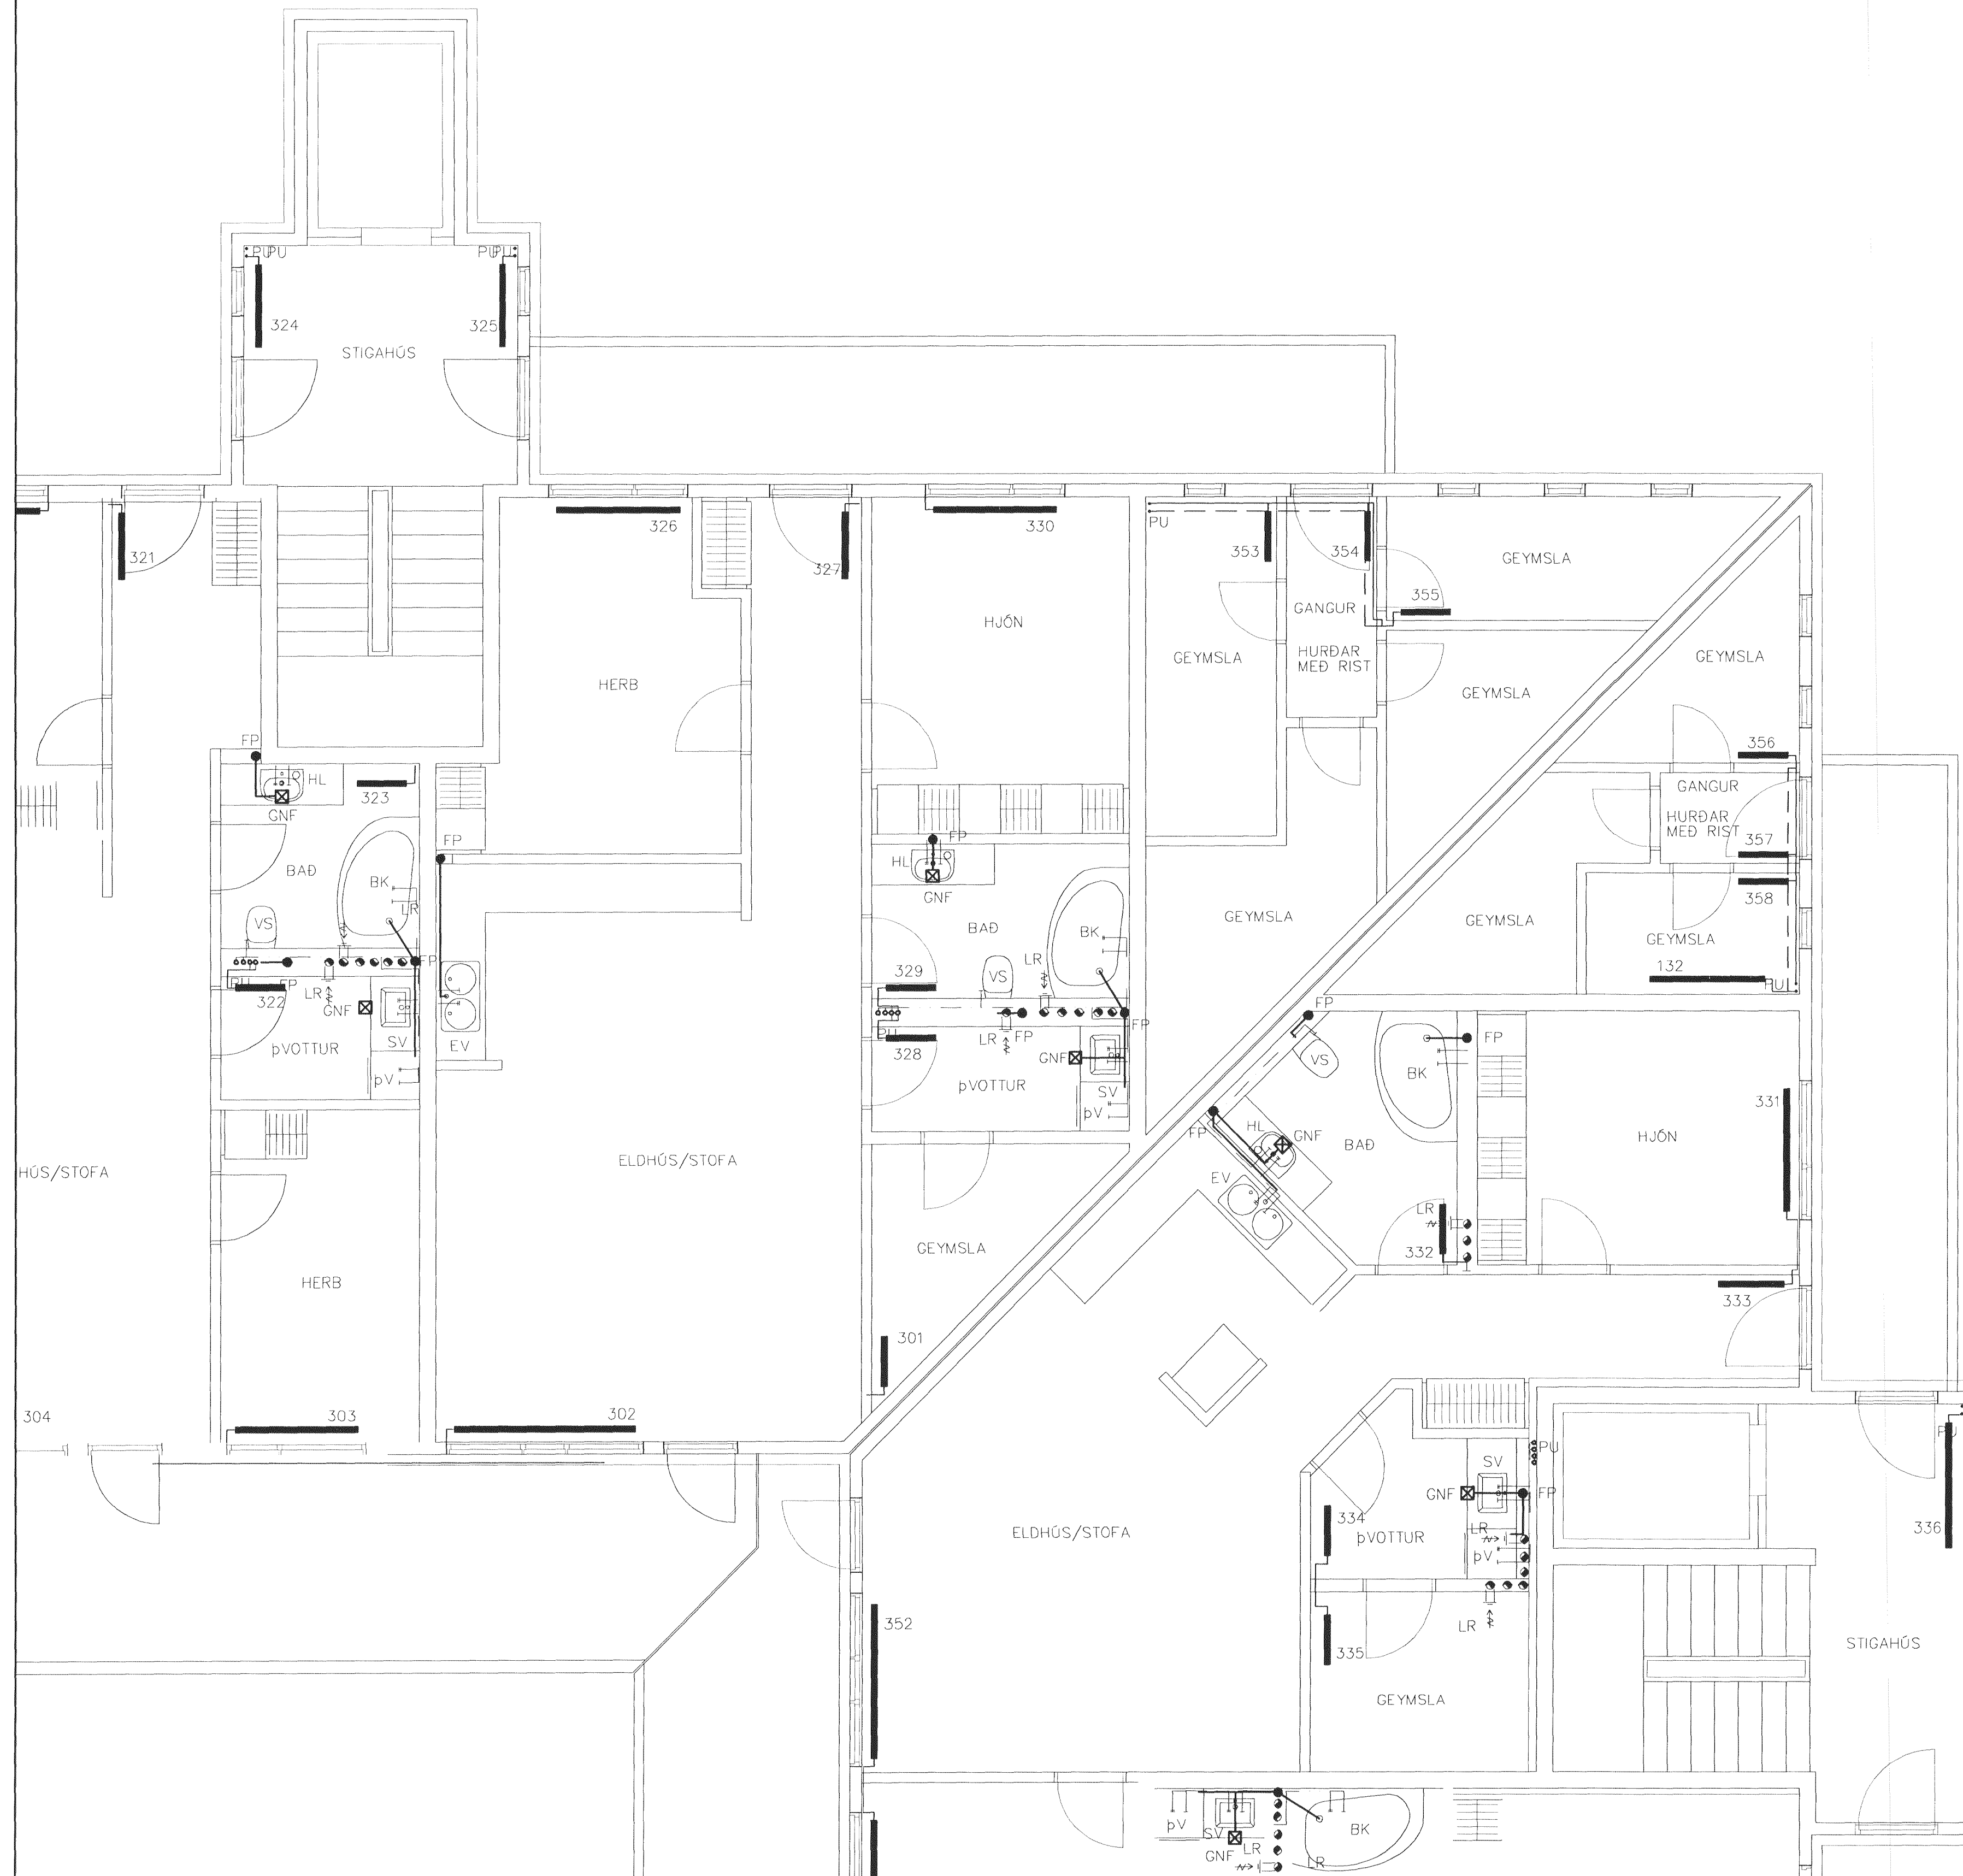

GRUNNMYND 3 HÆÐAR 1:50

01	APRIL 09	BETT VIÐ OFNUM	G.H.
Br.	Dags.	Eðli breytinga	Sign
ESKIVELLIR 21 HAFNARFIRÐI			
HITA-VATNS-FRÁRENNSLIS OG LOFTRÆSTILAGNIR 3 HÆÐAR			
MKV. 1:50 1:20			
DAGS. MARS 2008			
VERK NR. 2717			
TEIKN. NR. 2-10			
HANNAD SIG. ÞORLEIFSS. KT. 241148-3009			
TEIKNAD G.H.			
YFIRFARID			
TÆKNIÞJÓNUSTA SIGURDAR ÞORLEIFSSONAR ehf			
STRANDGÖTU 11 220 HAFNARFIRÐI			
Sími 666-4266 FAX 666-2876			
E-mail tsh@tshma.is			
Íd: 440003-2030			