


Grunnmynd. 2. og 3. hæð. 1:100 Stærð. 596,2 m²

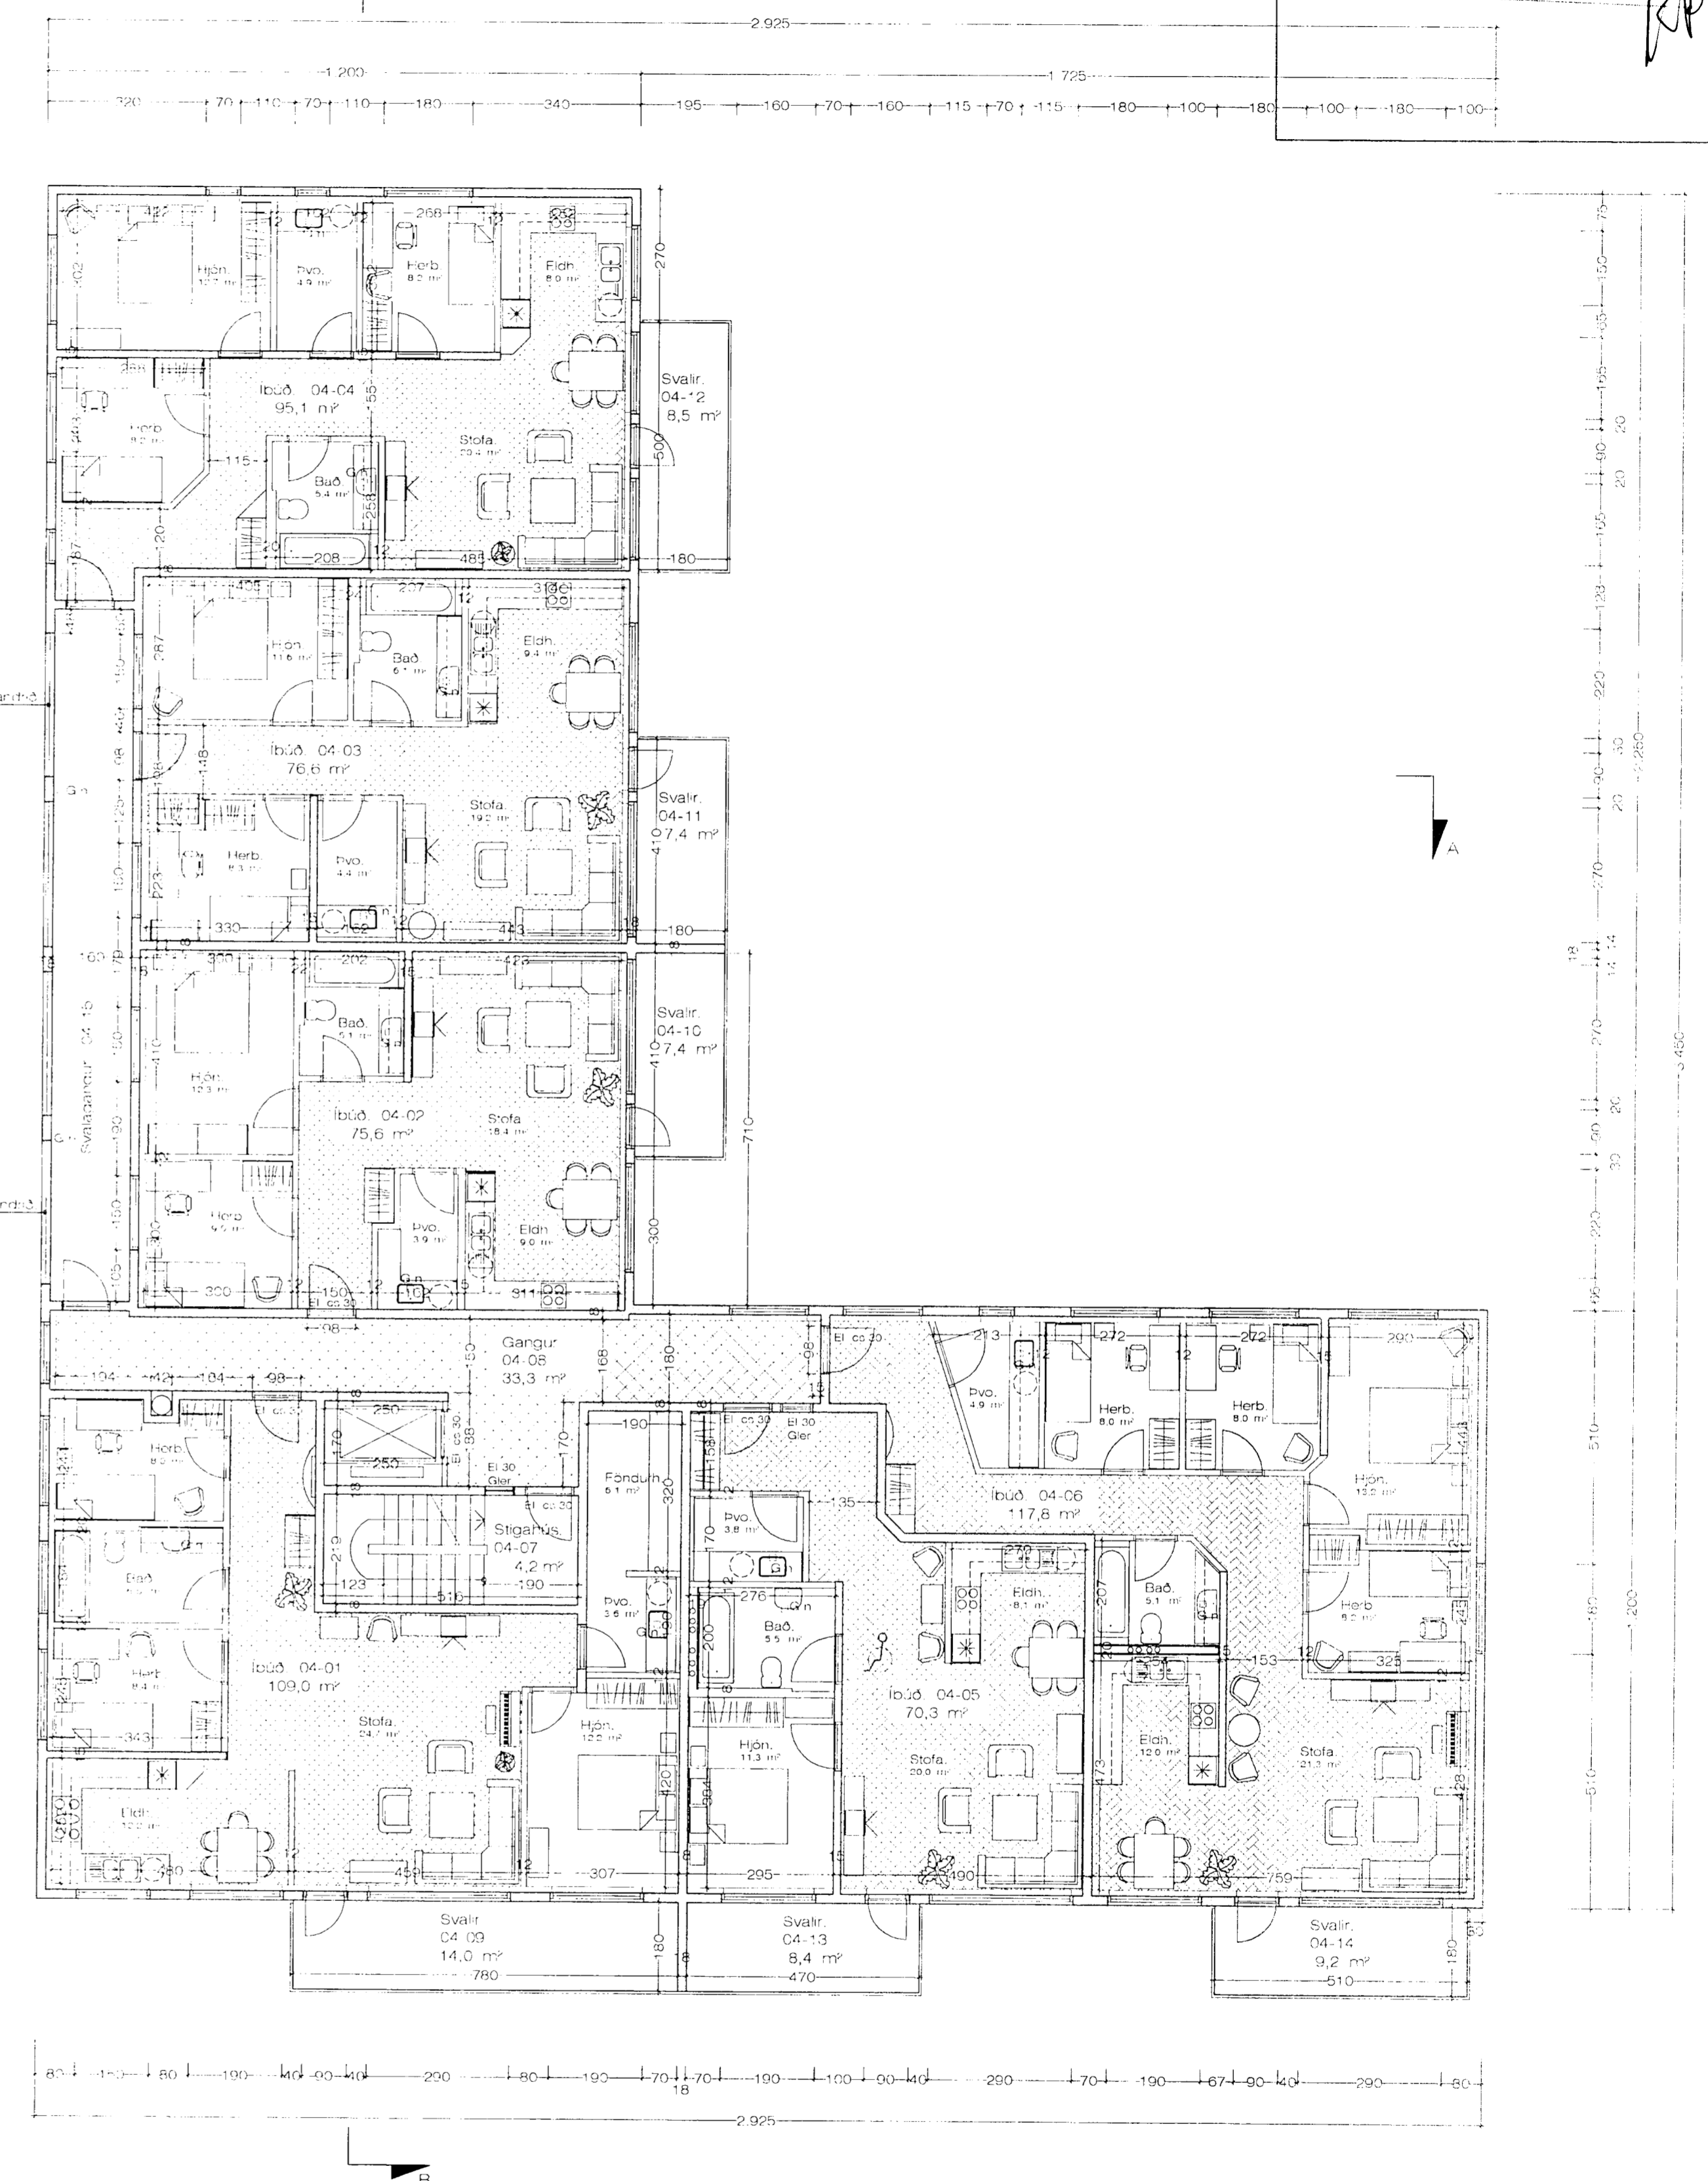

Grunnmynd. 4. hæðar. 1:100 Stærð. 596,2 m²