


GRUNNMYND 3. HÆÐAR M:1:50

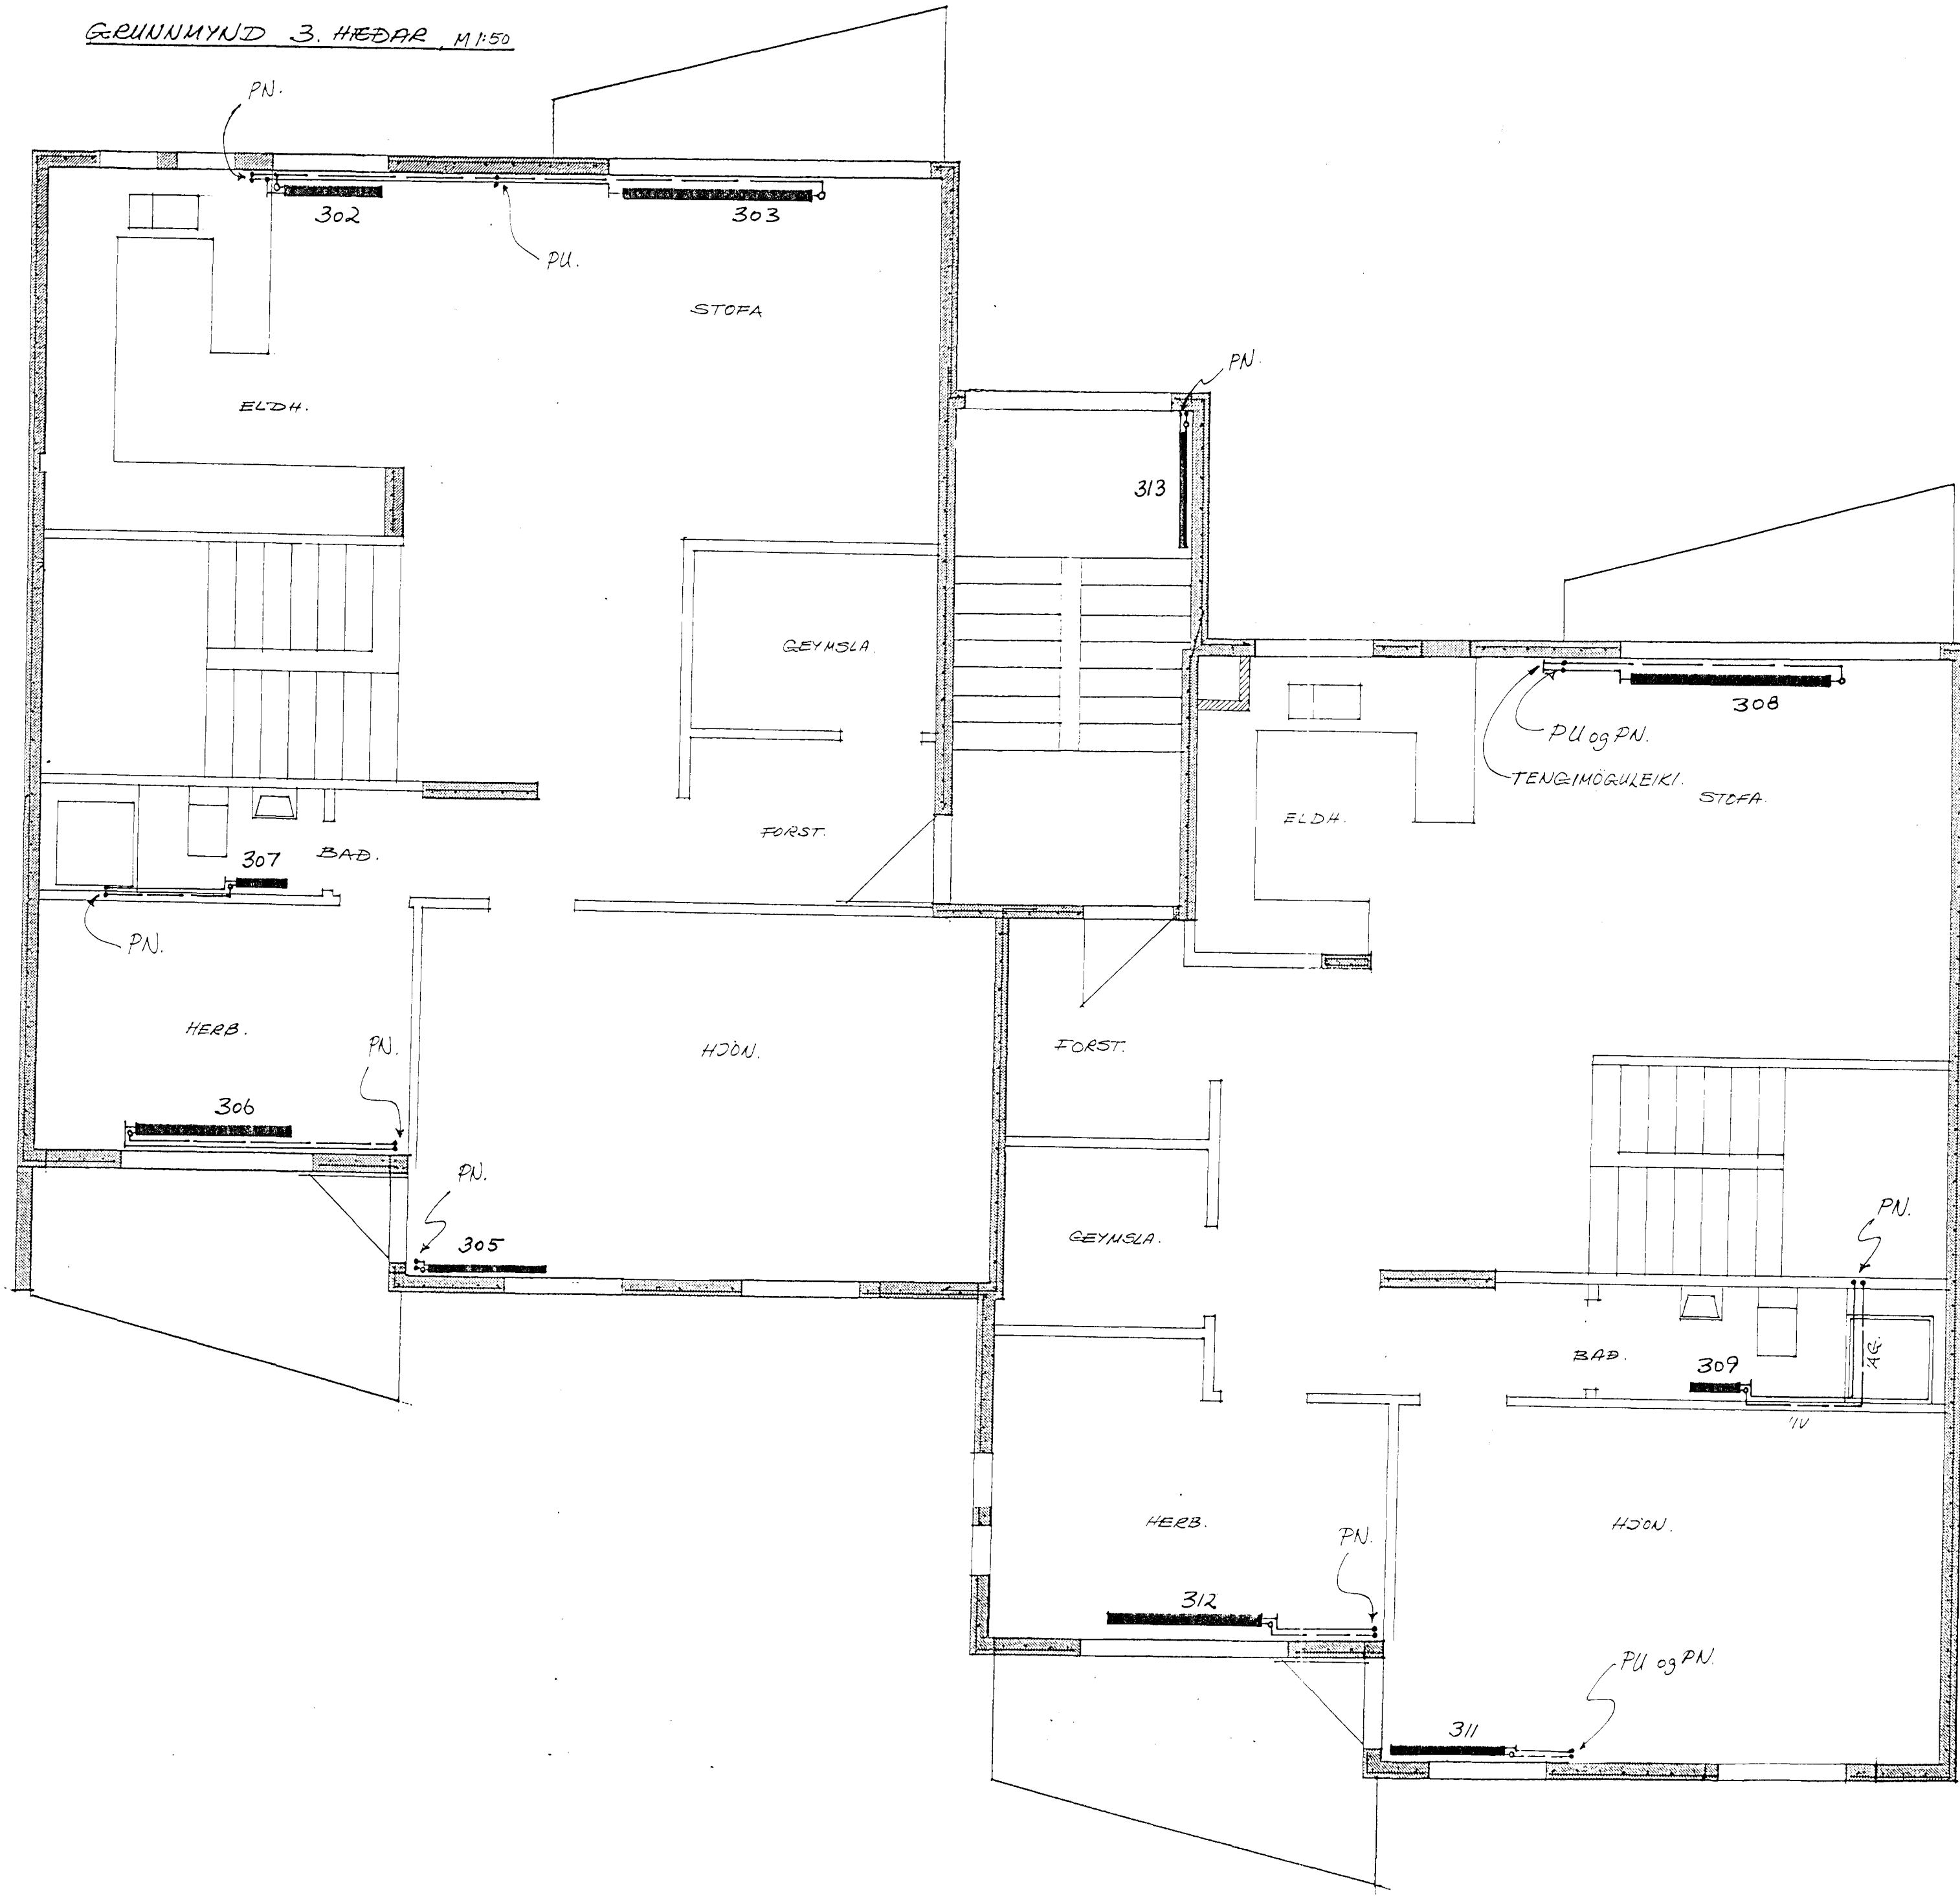

26 JUN 1992

Jón R Sigmundsson tæknifr.

SÍMI 688440	EYRARHOLT 14 HF.	NR.
REYKJAVÍK	HITI.	GRUNNMYND 3. HÆÐAR. 204-H-3
M: 1:50	HANNAD: JRS.	TEIKNAD: JRS.
DAGS 12.02.92	Jón R. Sigmundsson	