


HITI. RÜMMYND.

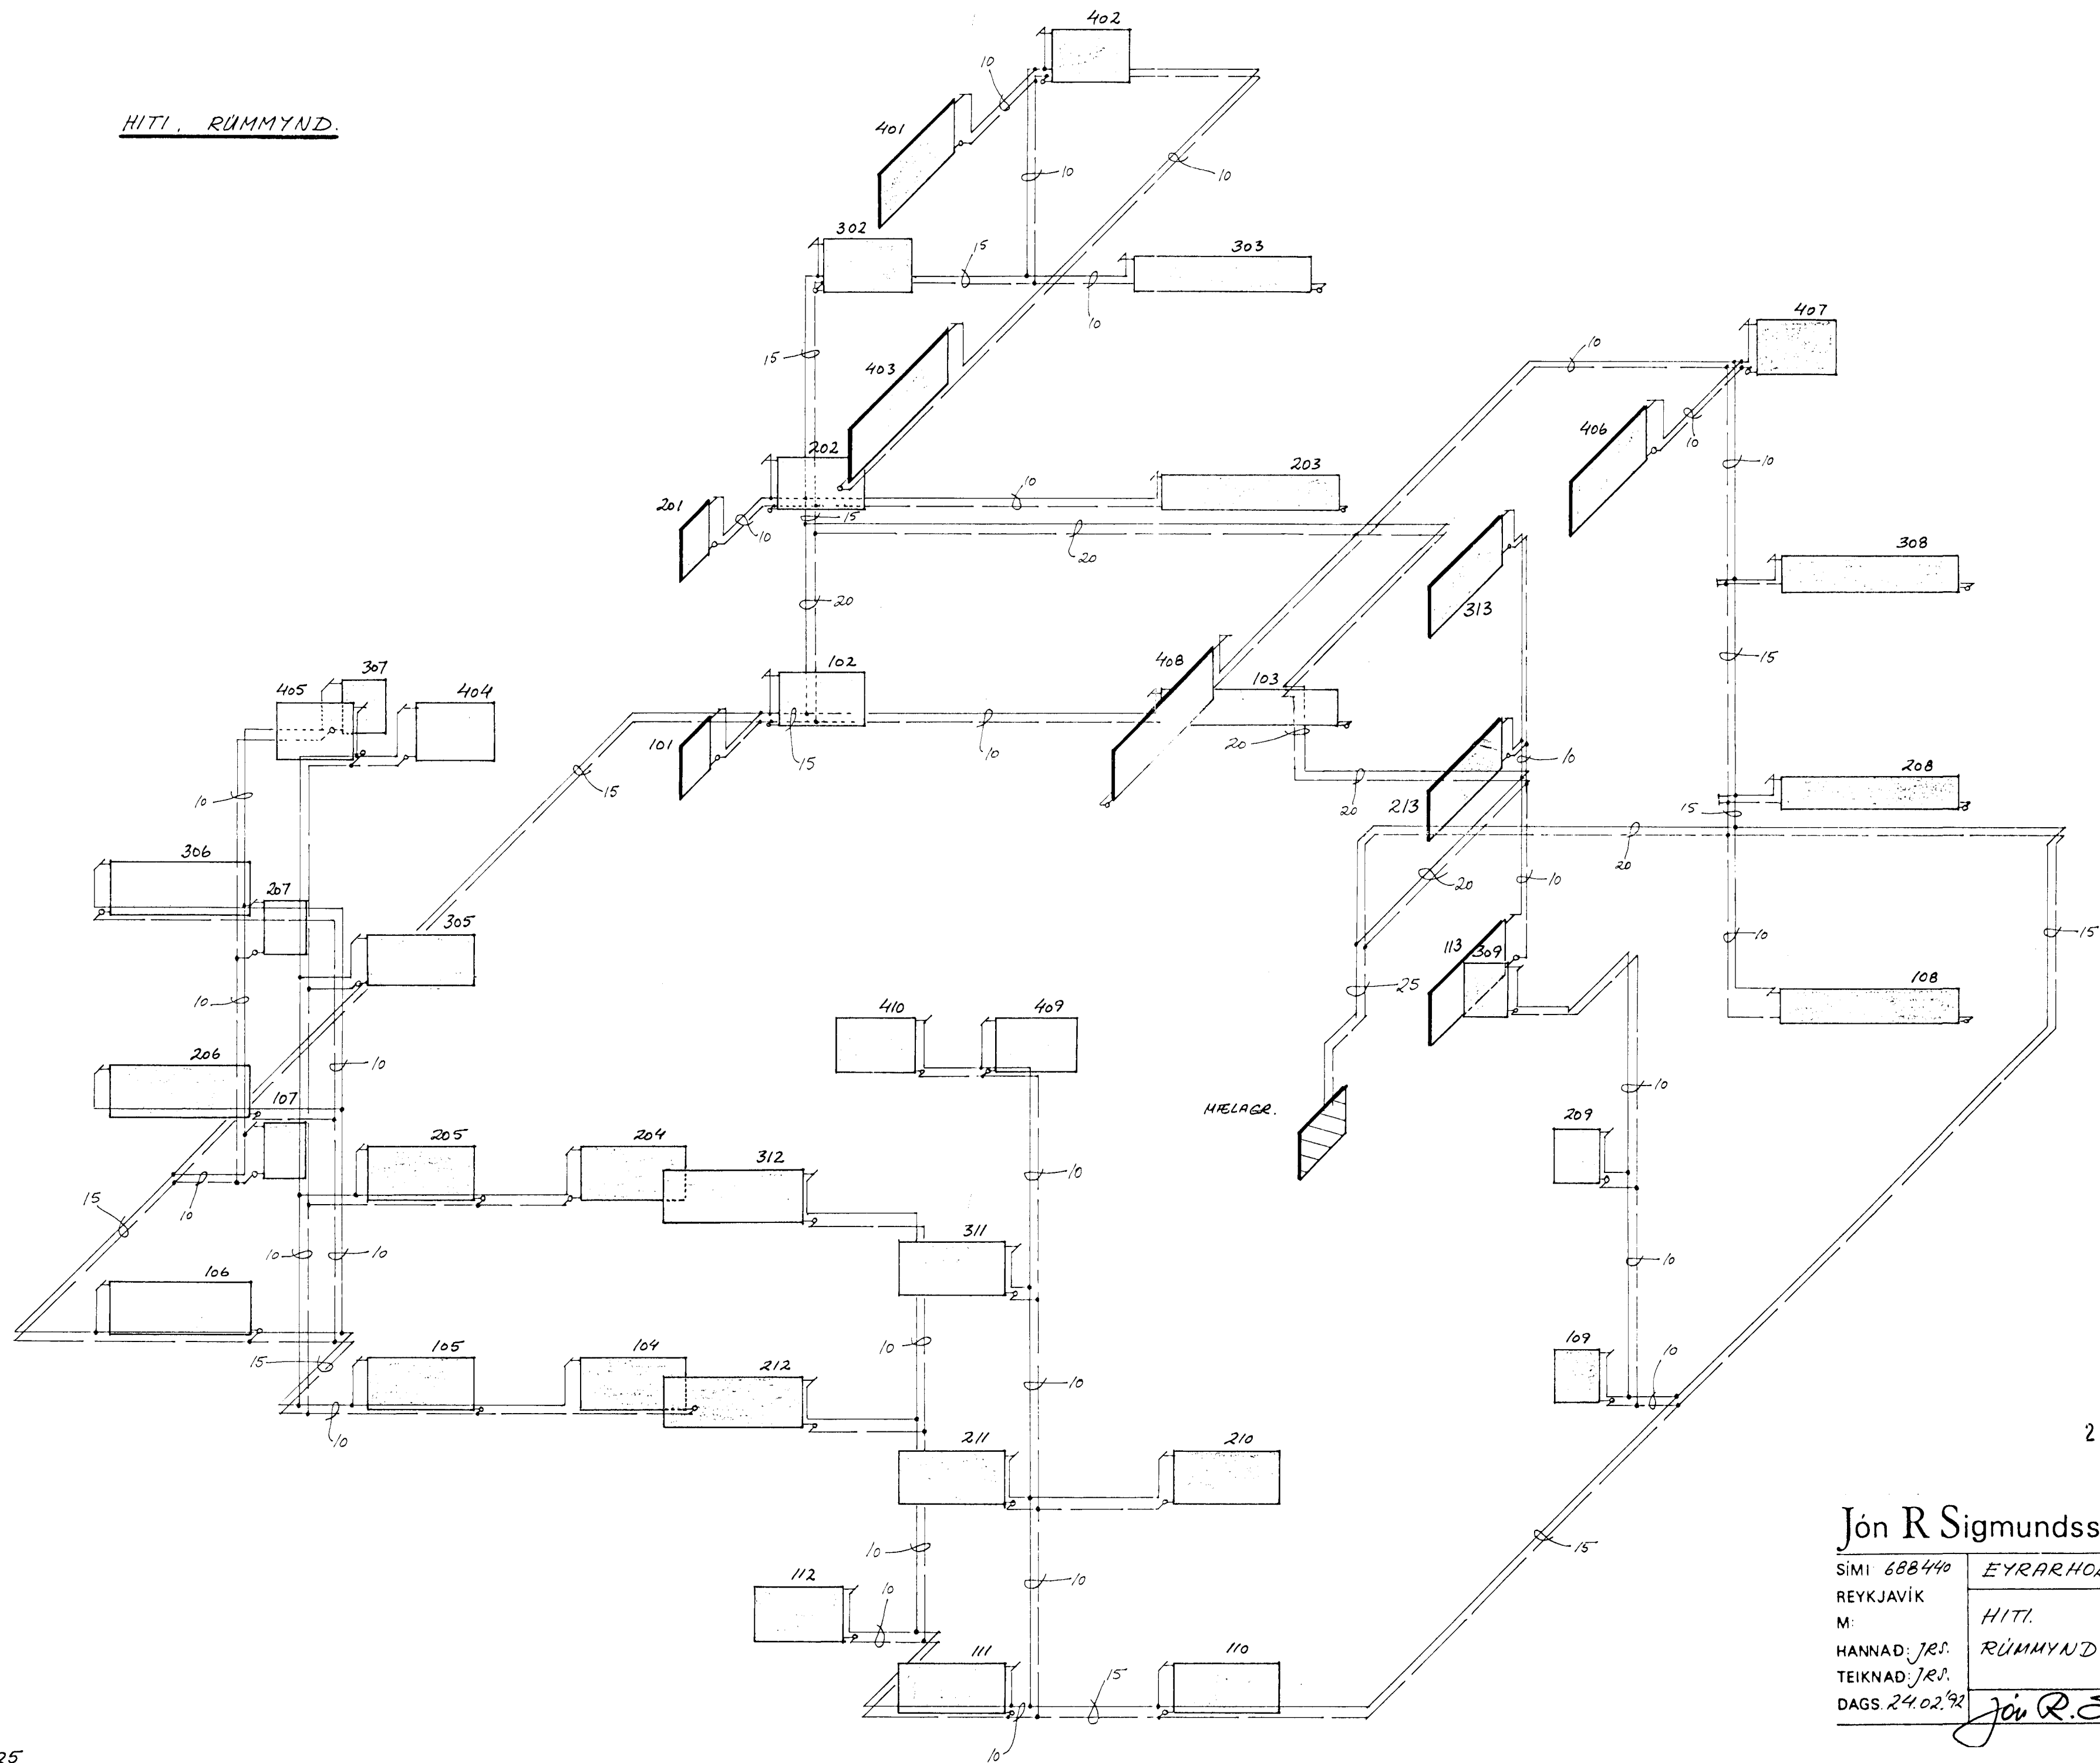

26 JUN 1992



Jón R Sigmundsson tæknifr.

SÍMI 688440	EYRARHOLT 14 HF.	
REYKJAVÍK		NR.
M:	HITI.	
HANNAÐ: JRS.	RÜMMYND.	204-H-5
TEIKNAD: JRS.		
DAGS 24.02.92	Jón R. Sigmundsson	