


GRUNNMYND 2. HEDAR M:50

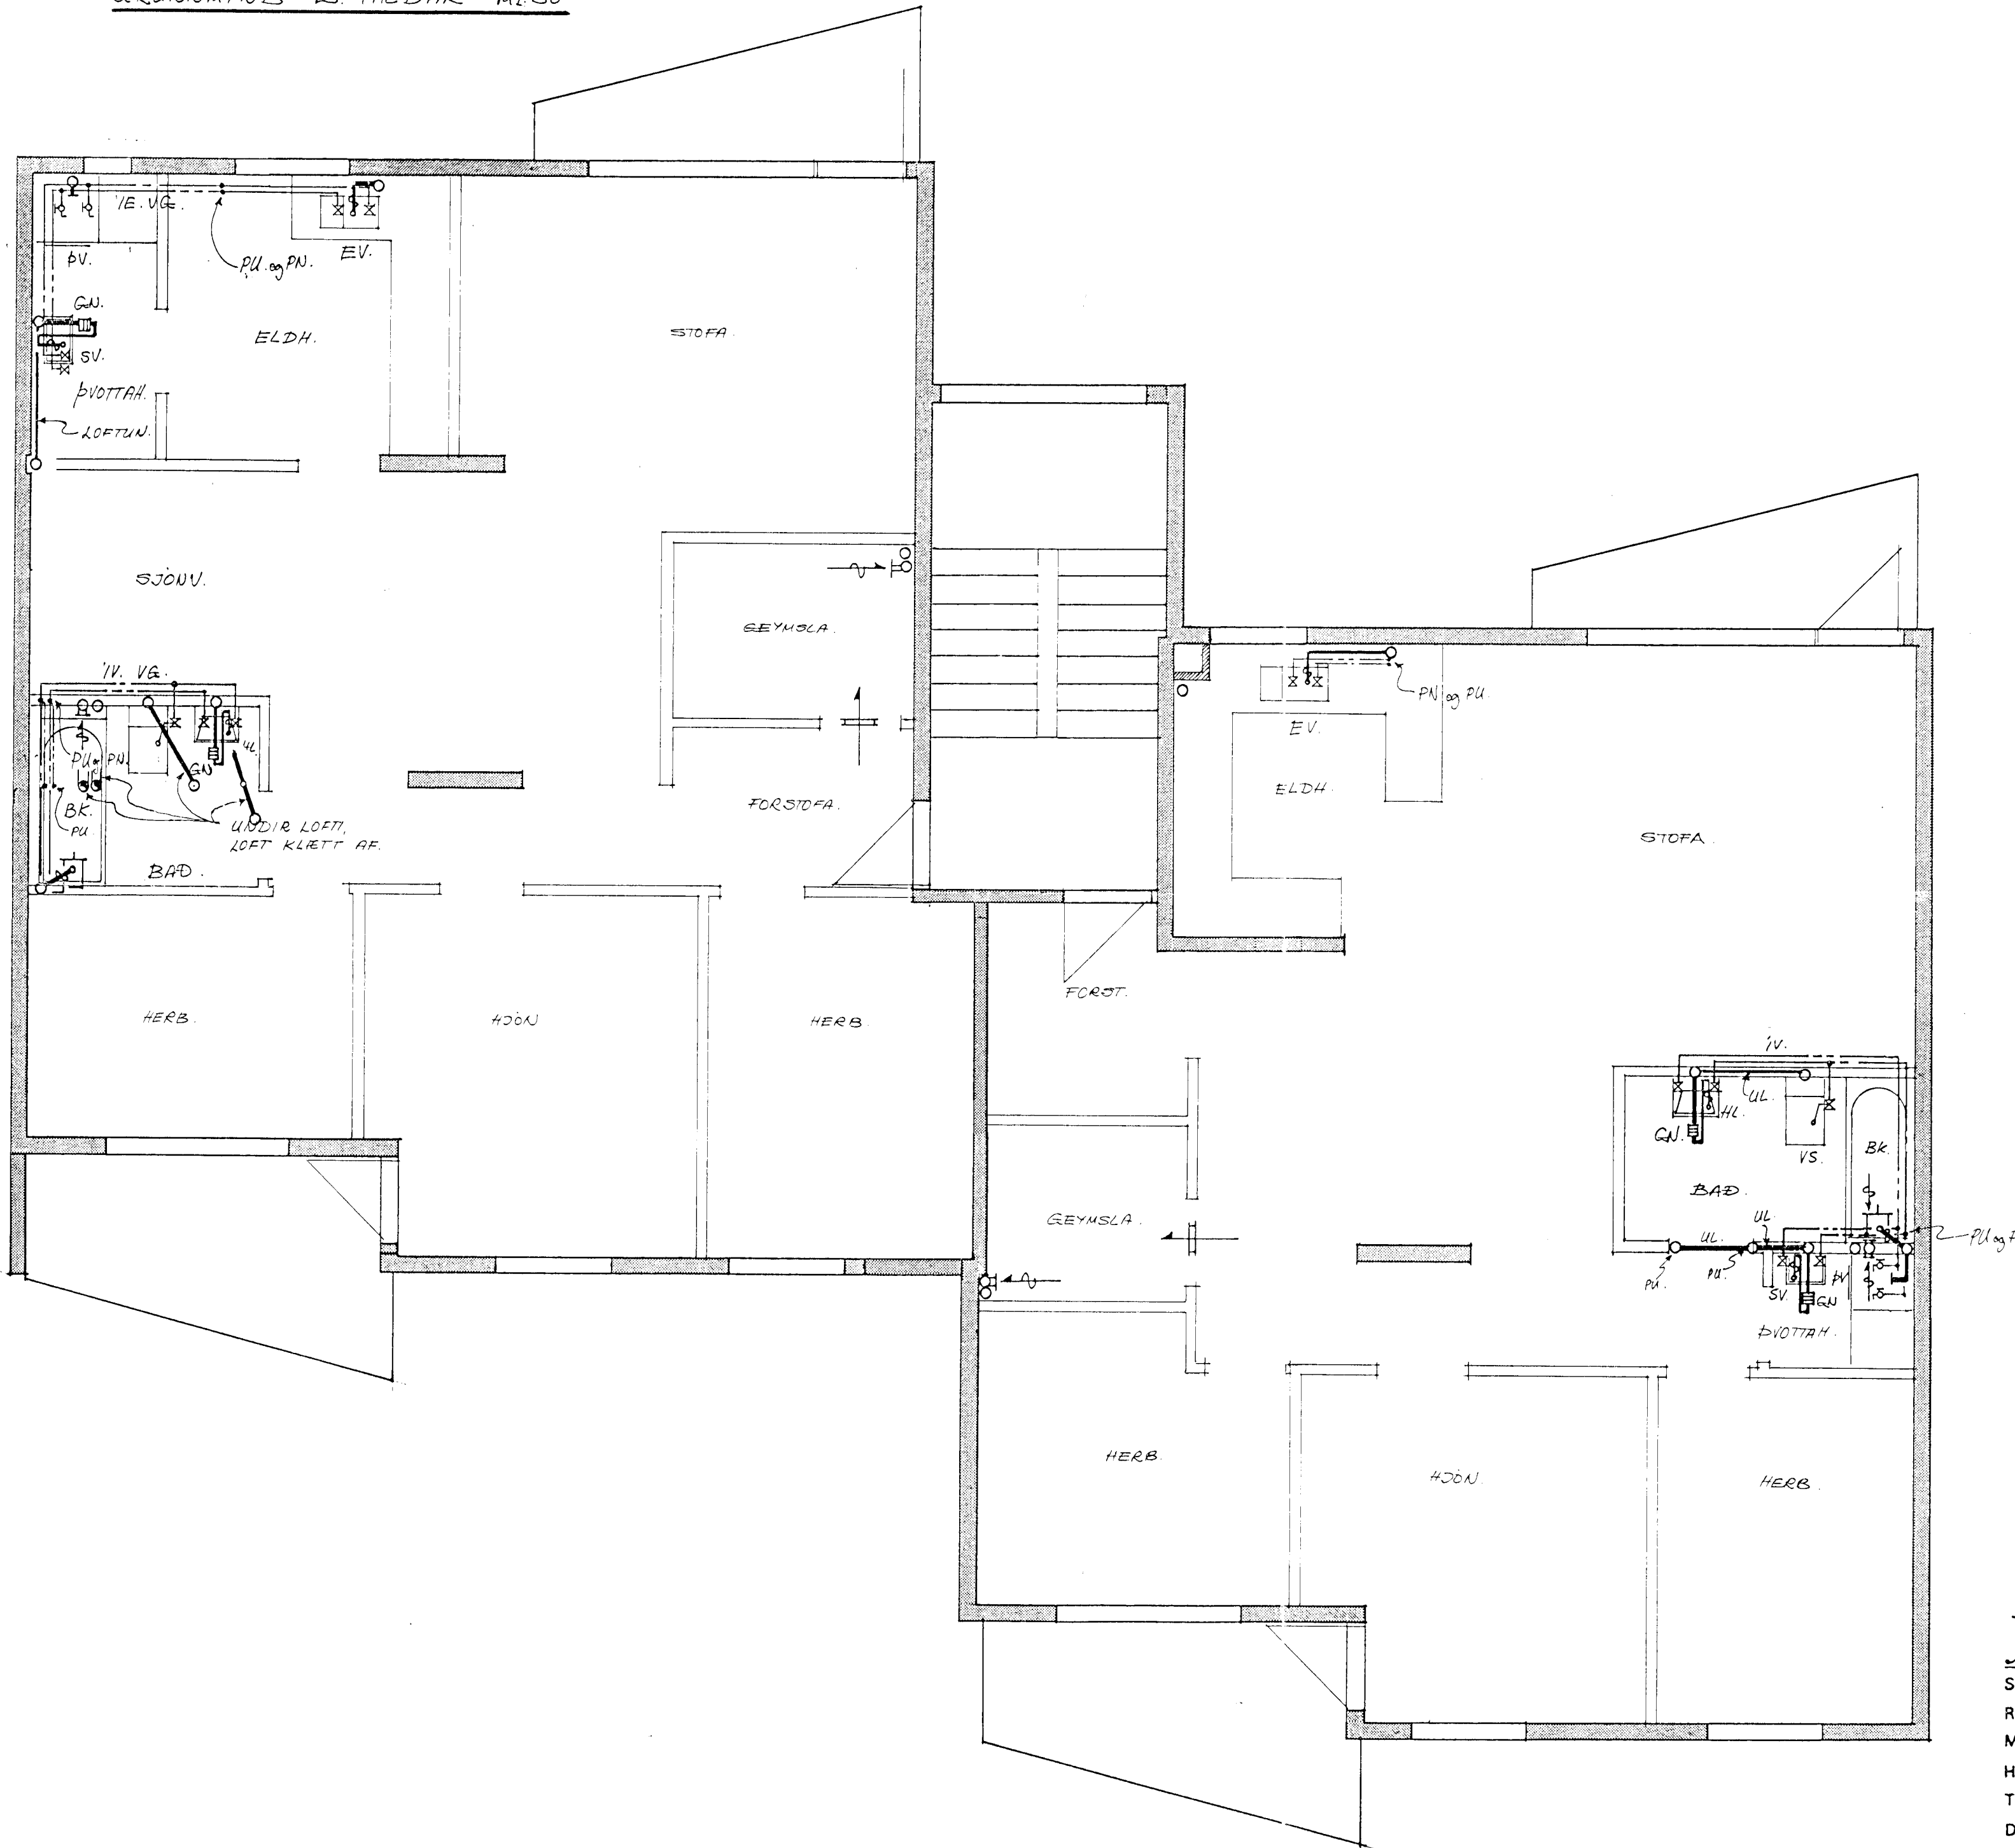

26 JUN 1992

Jón R Sigmundsson tæknifr.

| | | |
|---------------|---------------------|----------|
| SÍMI 688440 | EYRARHOLT 14 HF. | NR |
| REYKJAVÍK | NEYSLUVATN OG | 204-NF-2 |
| M: 1:50 | FRÆNNUSLI. | |
| HANNAD: JRS. | GRUNNMYND 2. HEDAR. | |
| TEIKNAD: JRS. | | |
| DAGS 24.02.92 | | |

Jón R. Sigmundsson