


GRUNNMYND 3. HEDAR, M:1:50

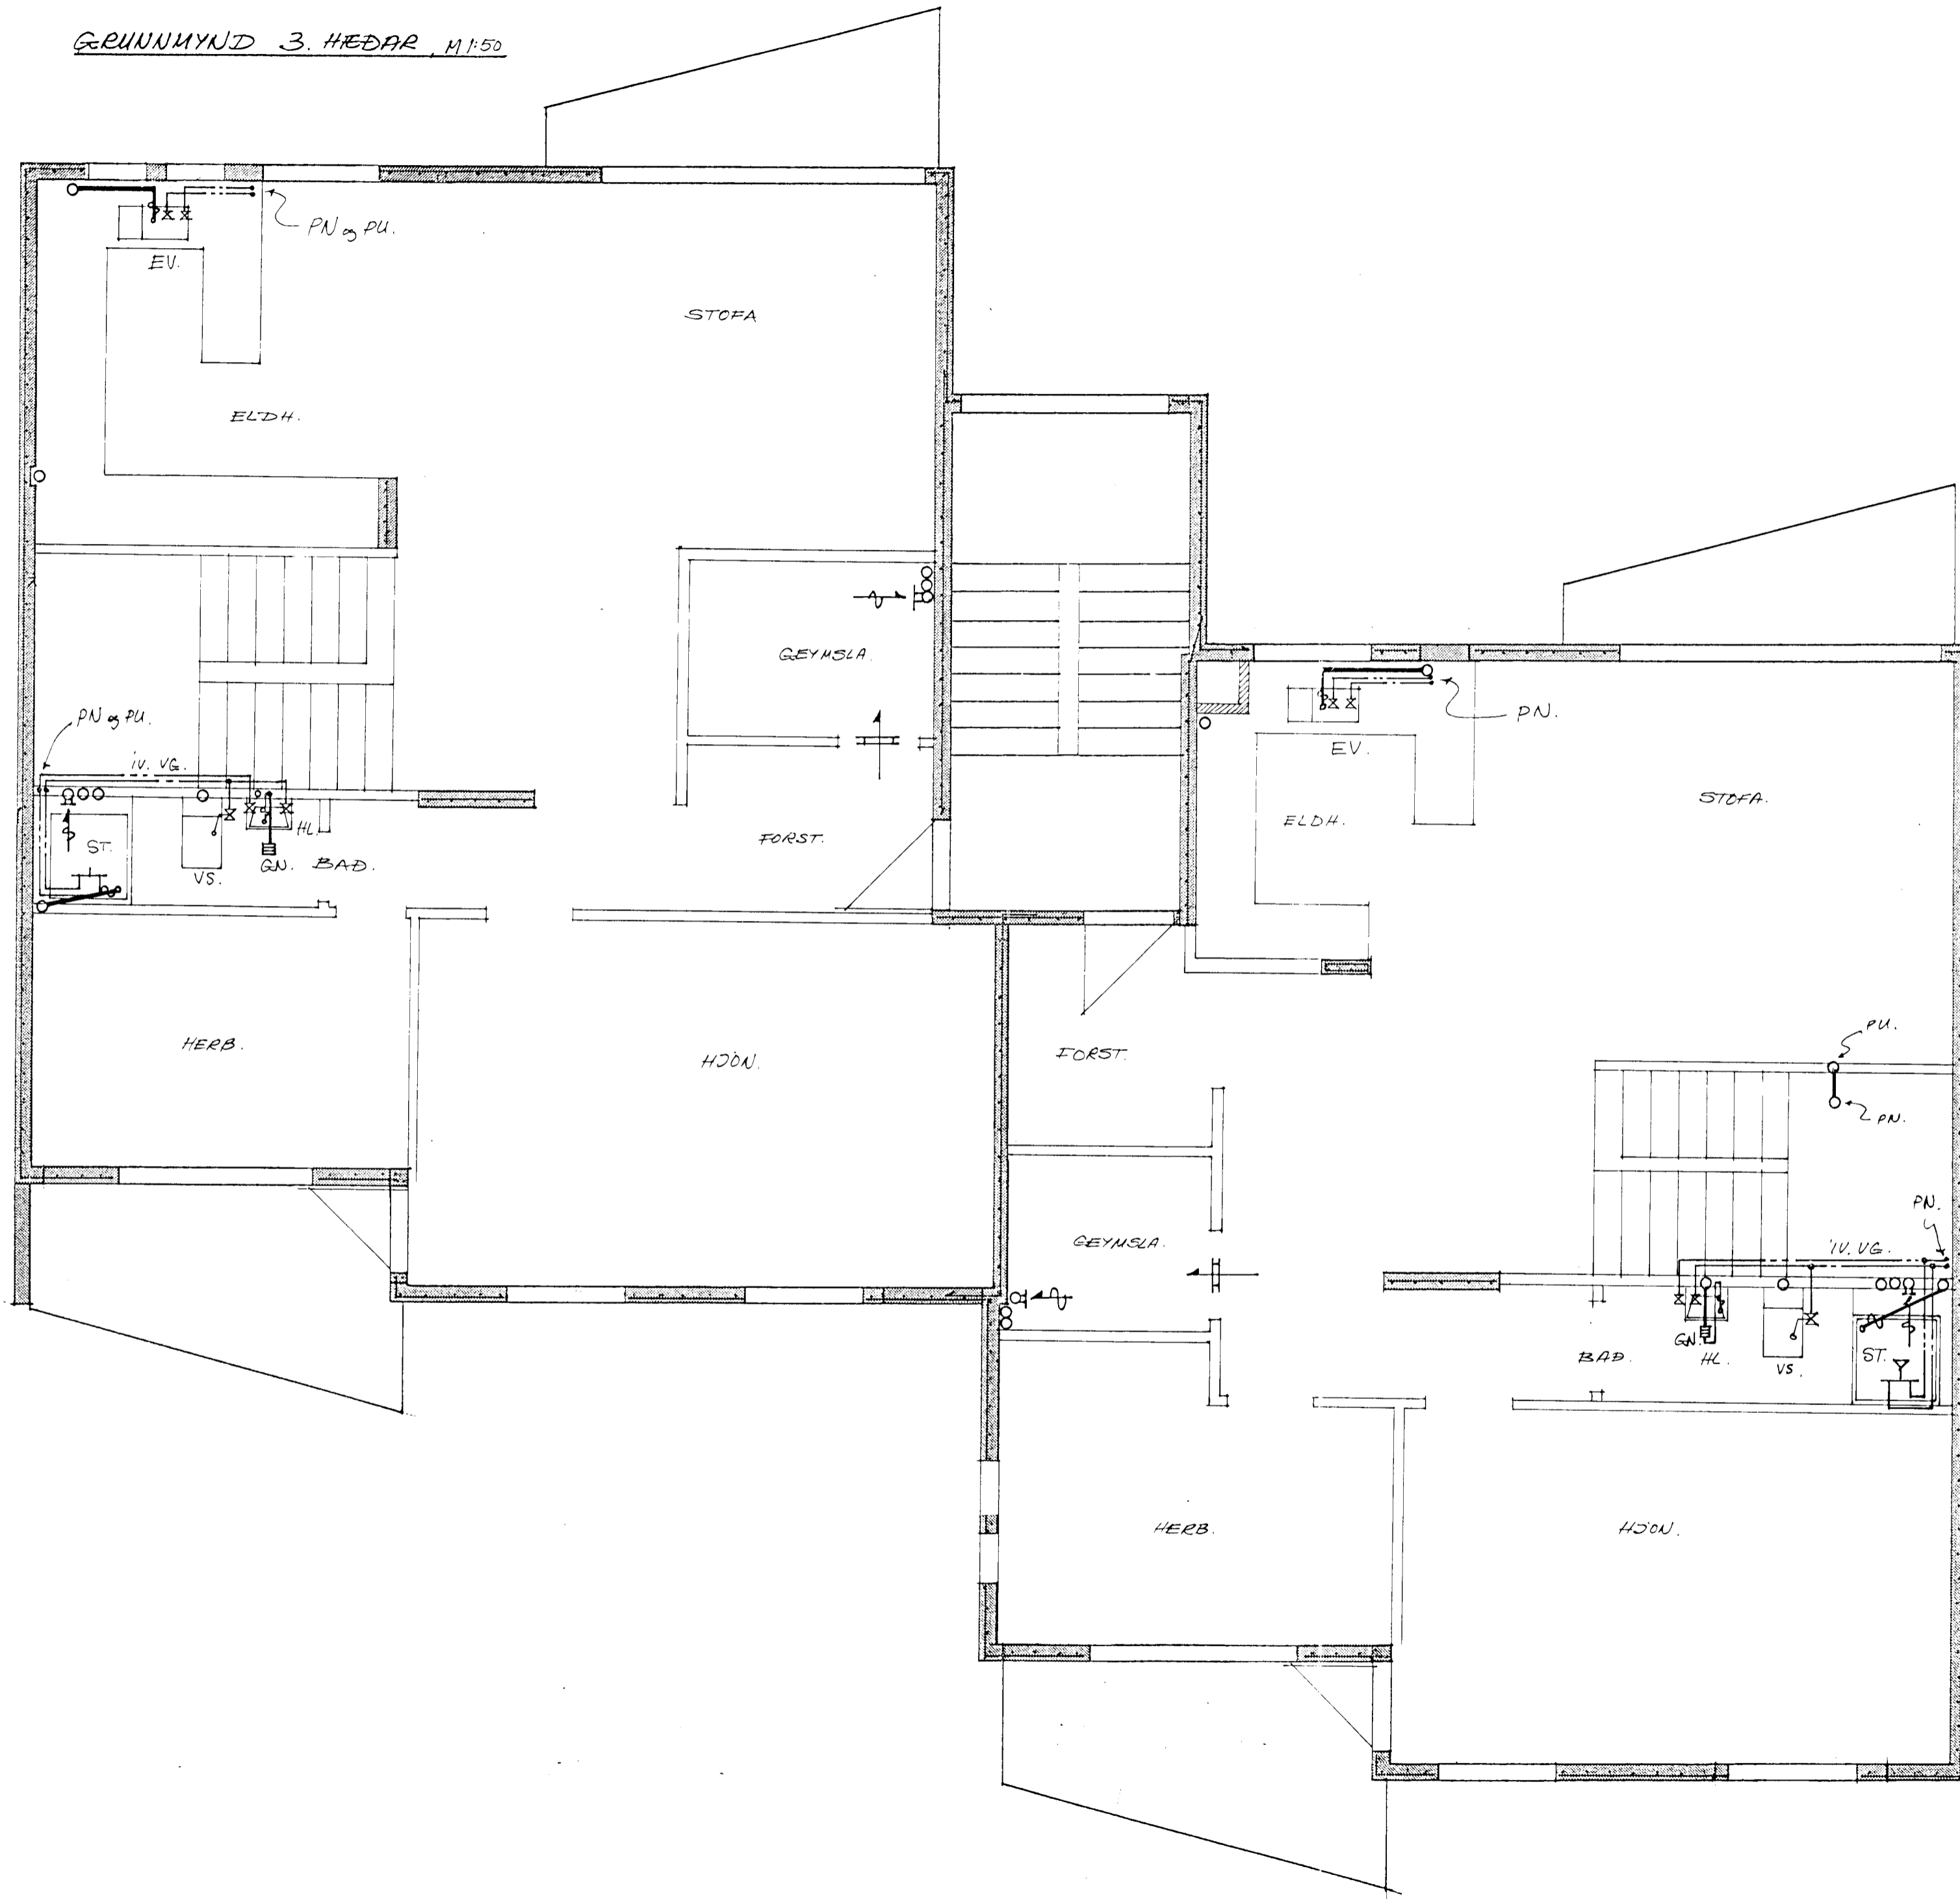

26 JUN 1932

Jón R Sigmundsson tæknifr.

SÍMI 688440	EYRARHOLT 14 HF.	NR.
REYKJAVÍK	NEYSLUVATN OG	204-NF-3
M: 1:50	FRÆRENSLI	
HANNAD: JRS.	GRUNNMYND 3. HEDAR.	
TEIKNAD: JRS.		
DAGS. 26.02.92	Jón R. Sigmundsson	