



FALLSTOVAR OG LOFTRESIROR.

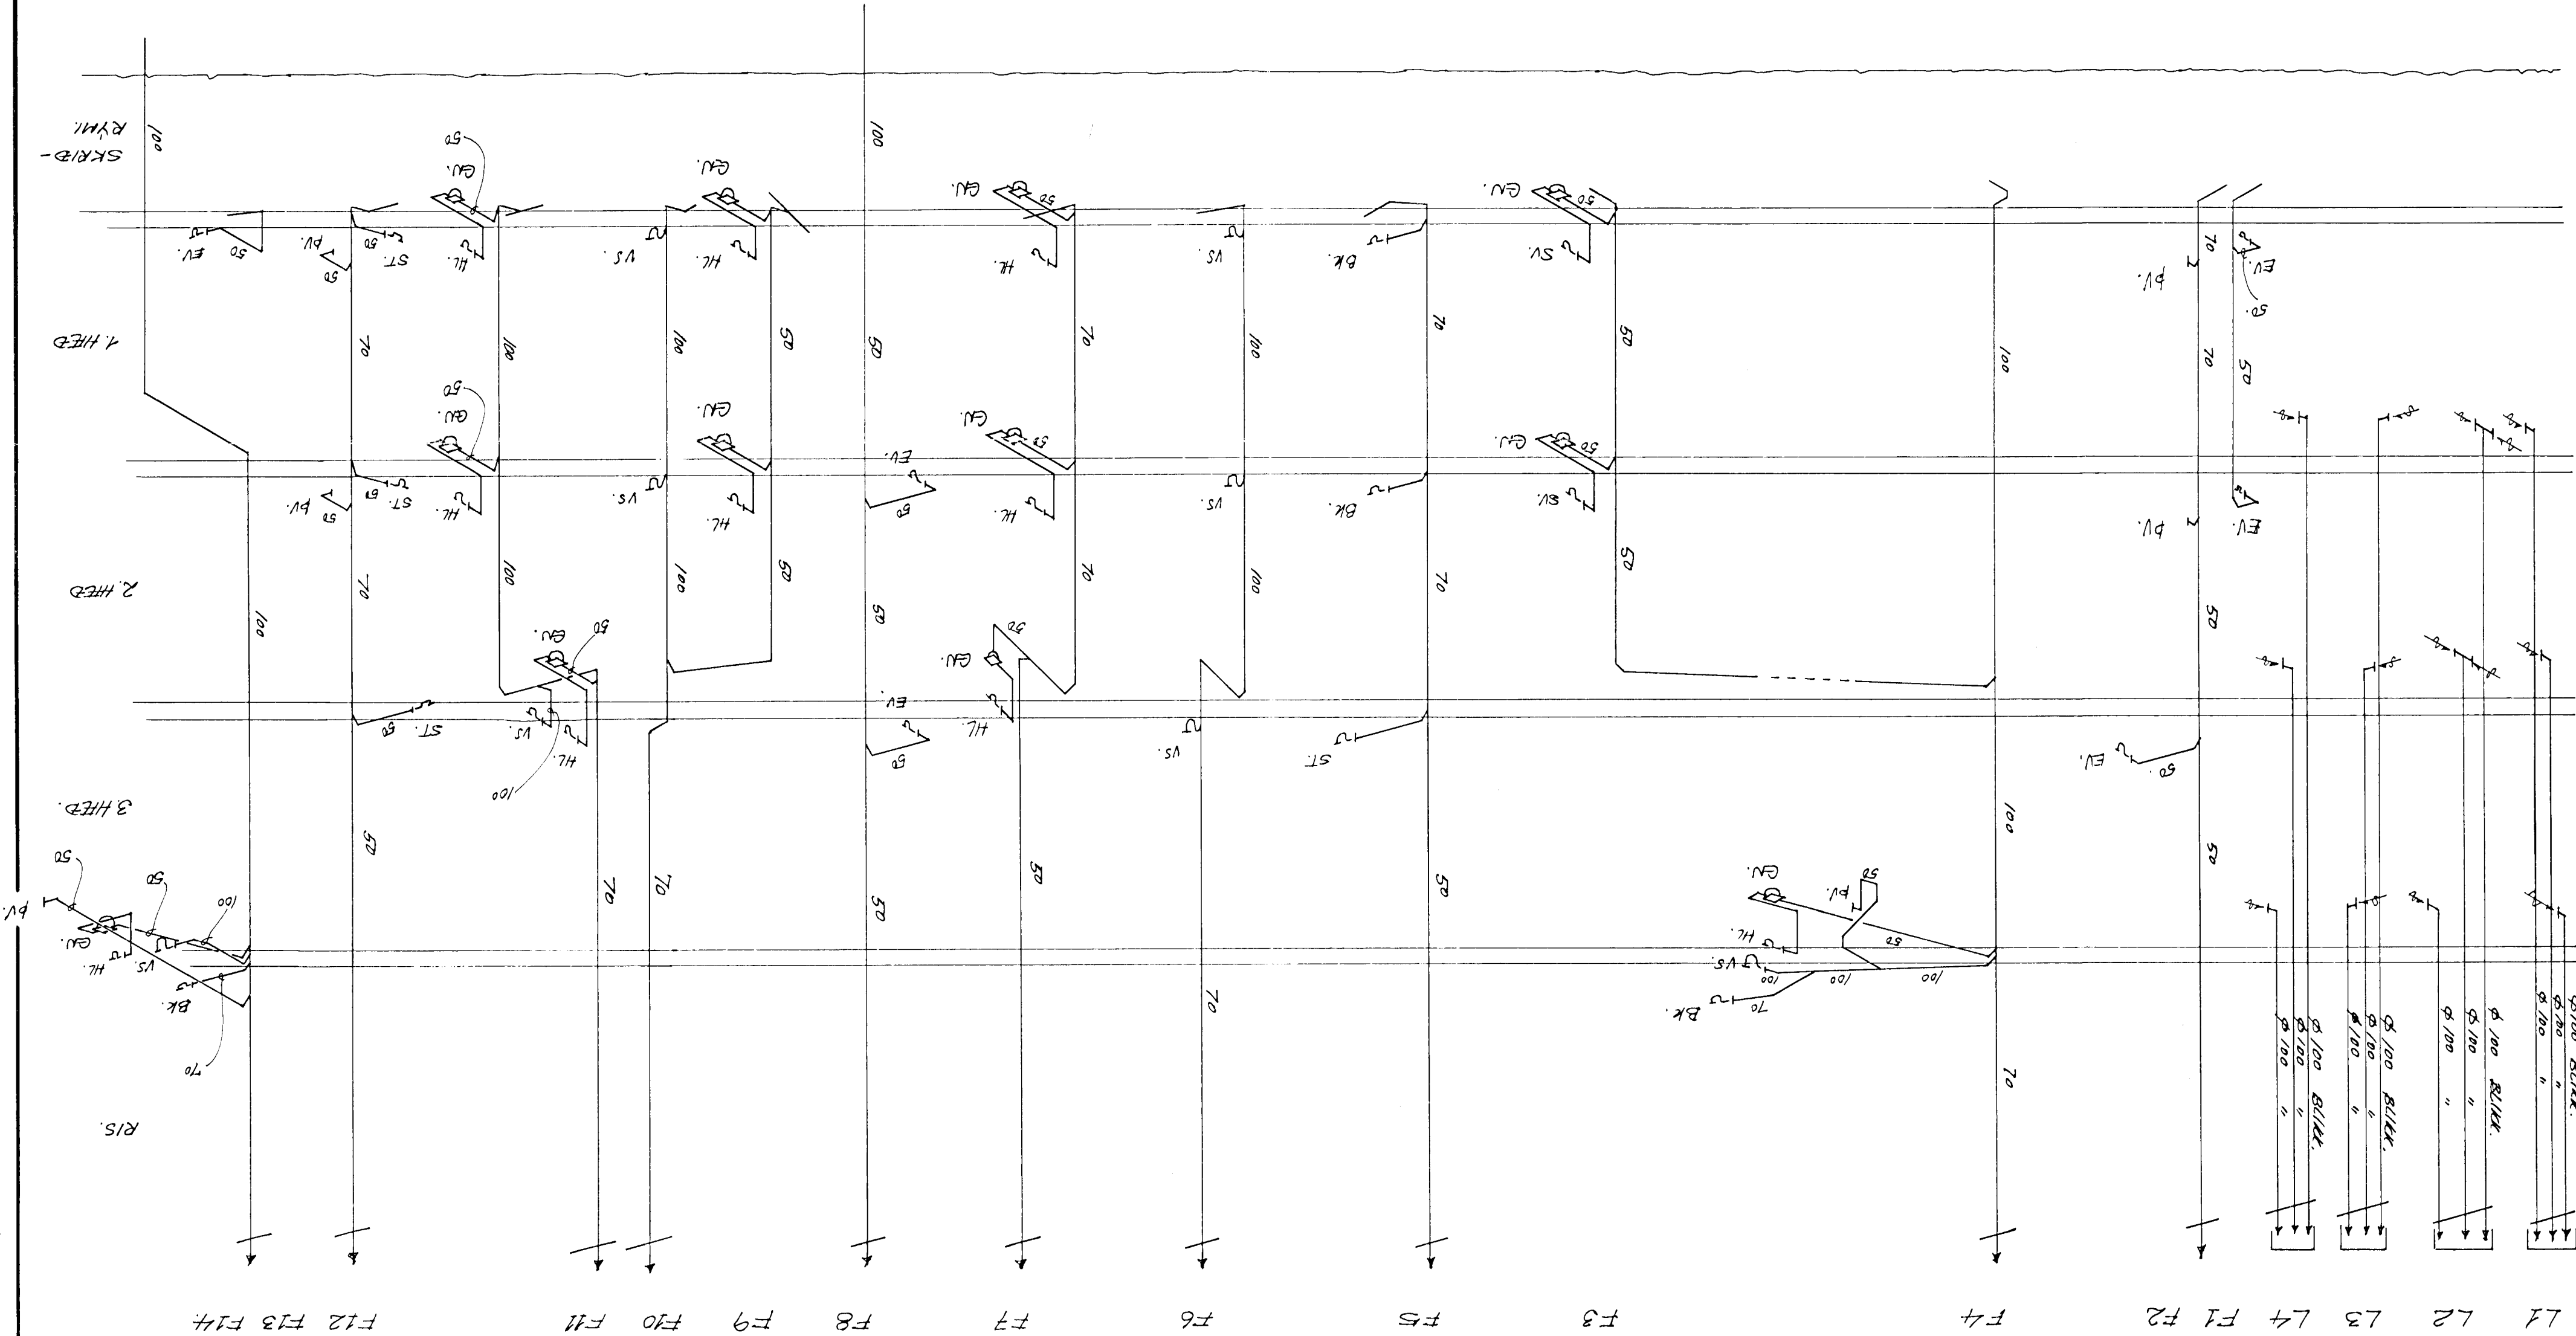

SÍM: 688 440 EYRAHOLT 14 HF.
 REYKJAVÍK
 M: FALLSTOVAR OG
 HANNAÐ JES. LOFTRESIROR.
 204-NF-7

DAGS 28.02.92
 Jón R. Sigmundsson

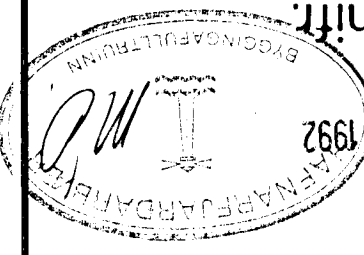

26 JUN 1992

Jón R Sigmundsson tæknifr.