




GRUNNMÝND, 1:50

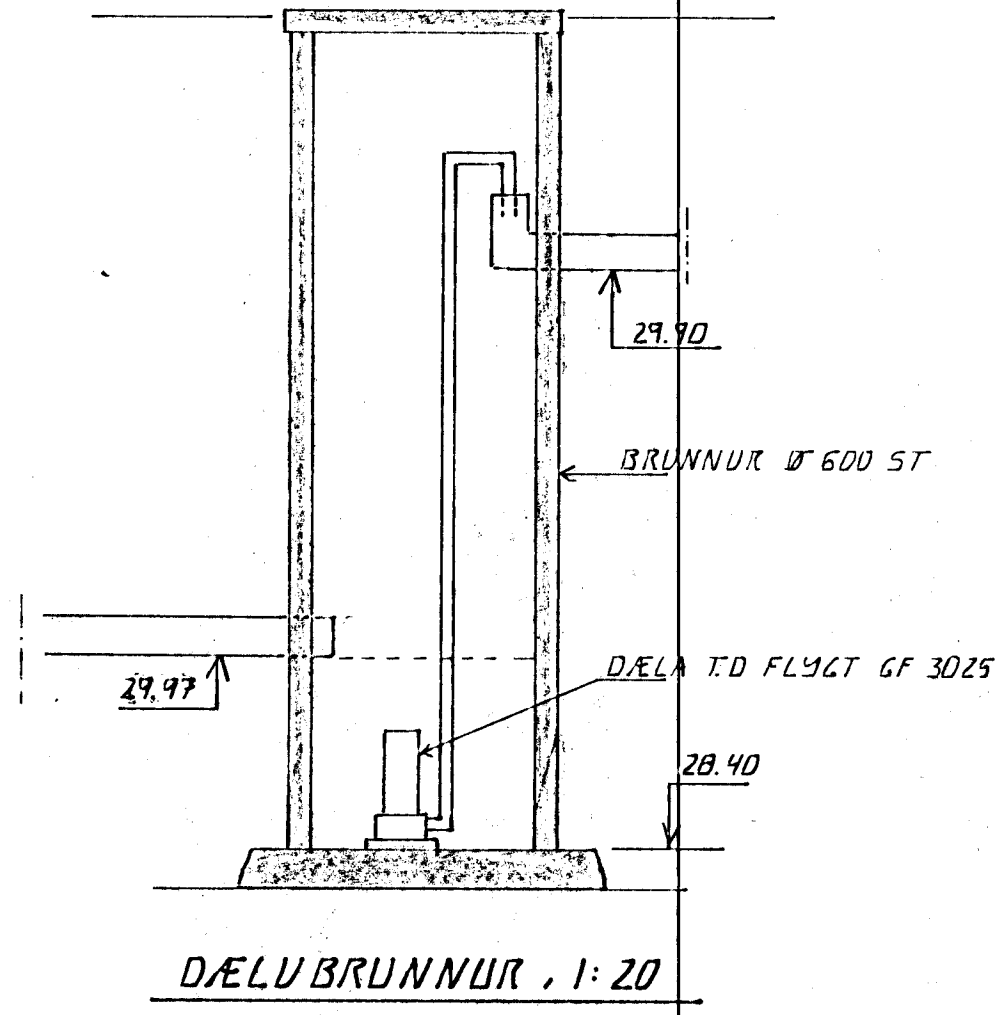

DÆLU BRUNNUR, 1:20

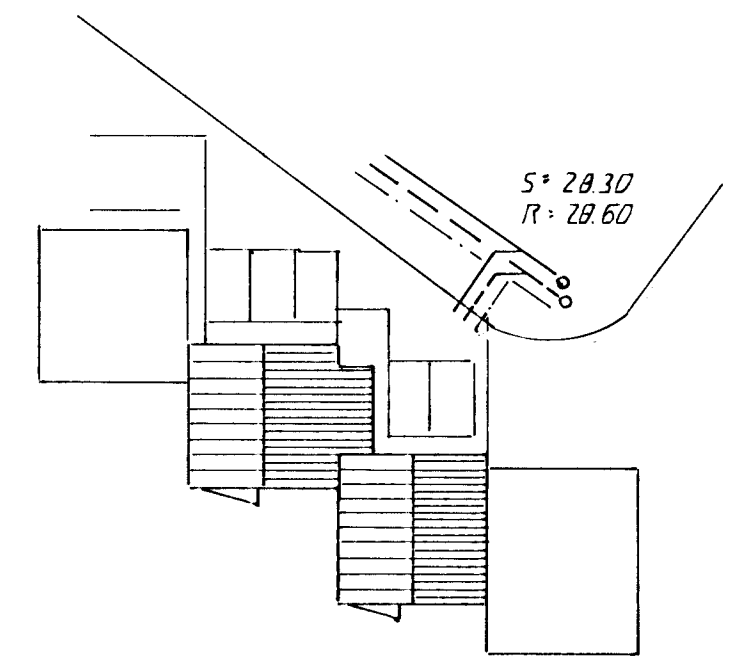

AFSTÖÐUMÝND, 1:500

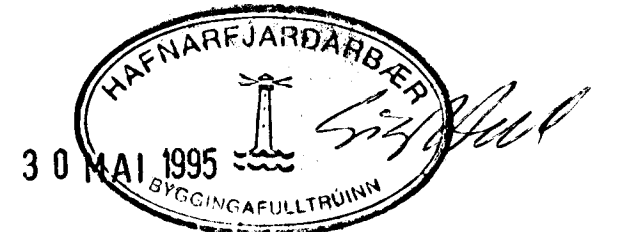

BR. NR.	DAGS	EDLI BREVTINGAR	SIGN.
EYRARHOLT 18 HAFNARFIRDI			DAGS NOV. 94
GRUNNLAGNIR			HANNAÐ 4/2
MELKV. 1:50, 1:500			TEIKNAD 4/2
SIGURÐUR ÞORLEIFSSON TEKNIFRÆÐINGUR F.T.F.I.			VERK NR 9218
STRANDGÖTU 11 HAFNARFIRDI SÍMI 54751/54255			BLAD NR 2-02