


Sambykkt á fundi byggingar-  
nefndar þ. 31. 10. 1990  
BYGGINGAFULLTRÚINN  
Í HAFNARFIRÐI

blað 3

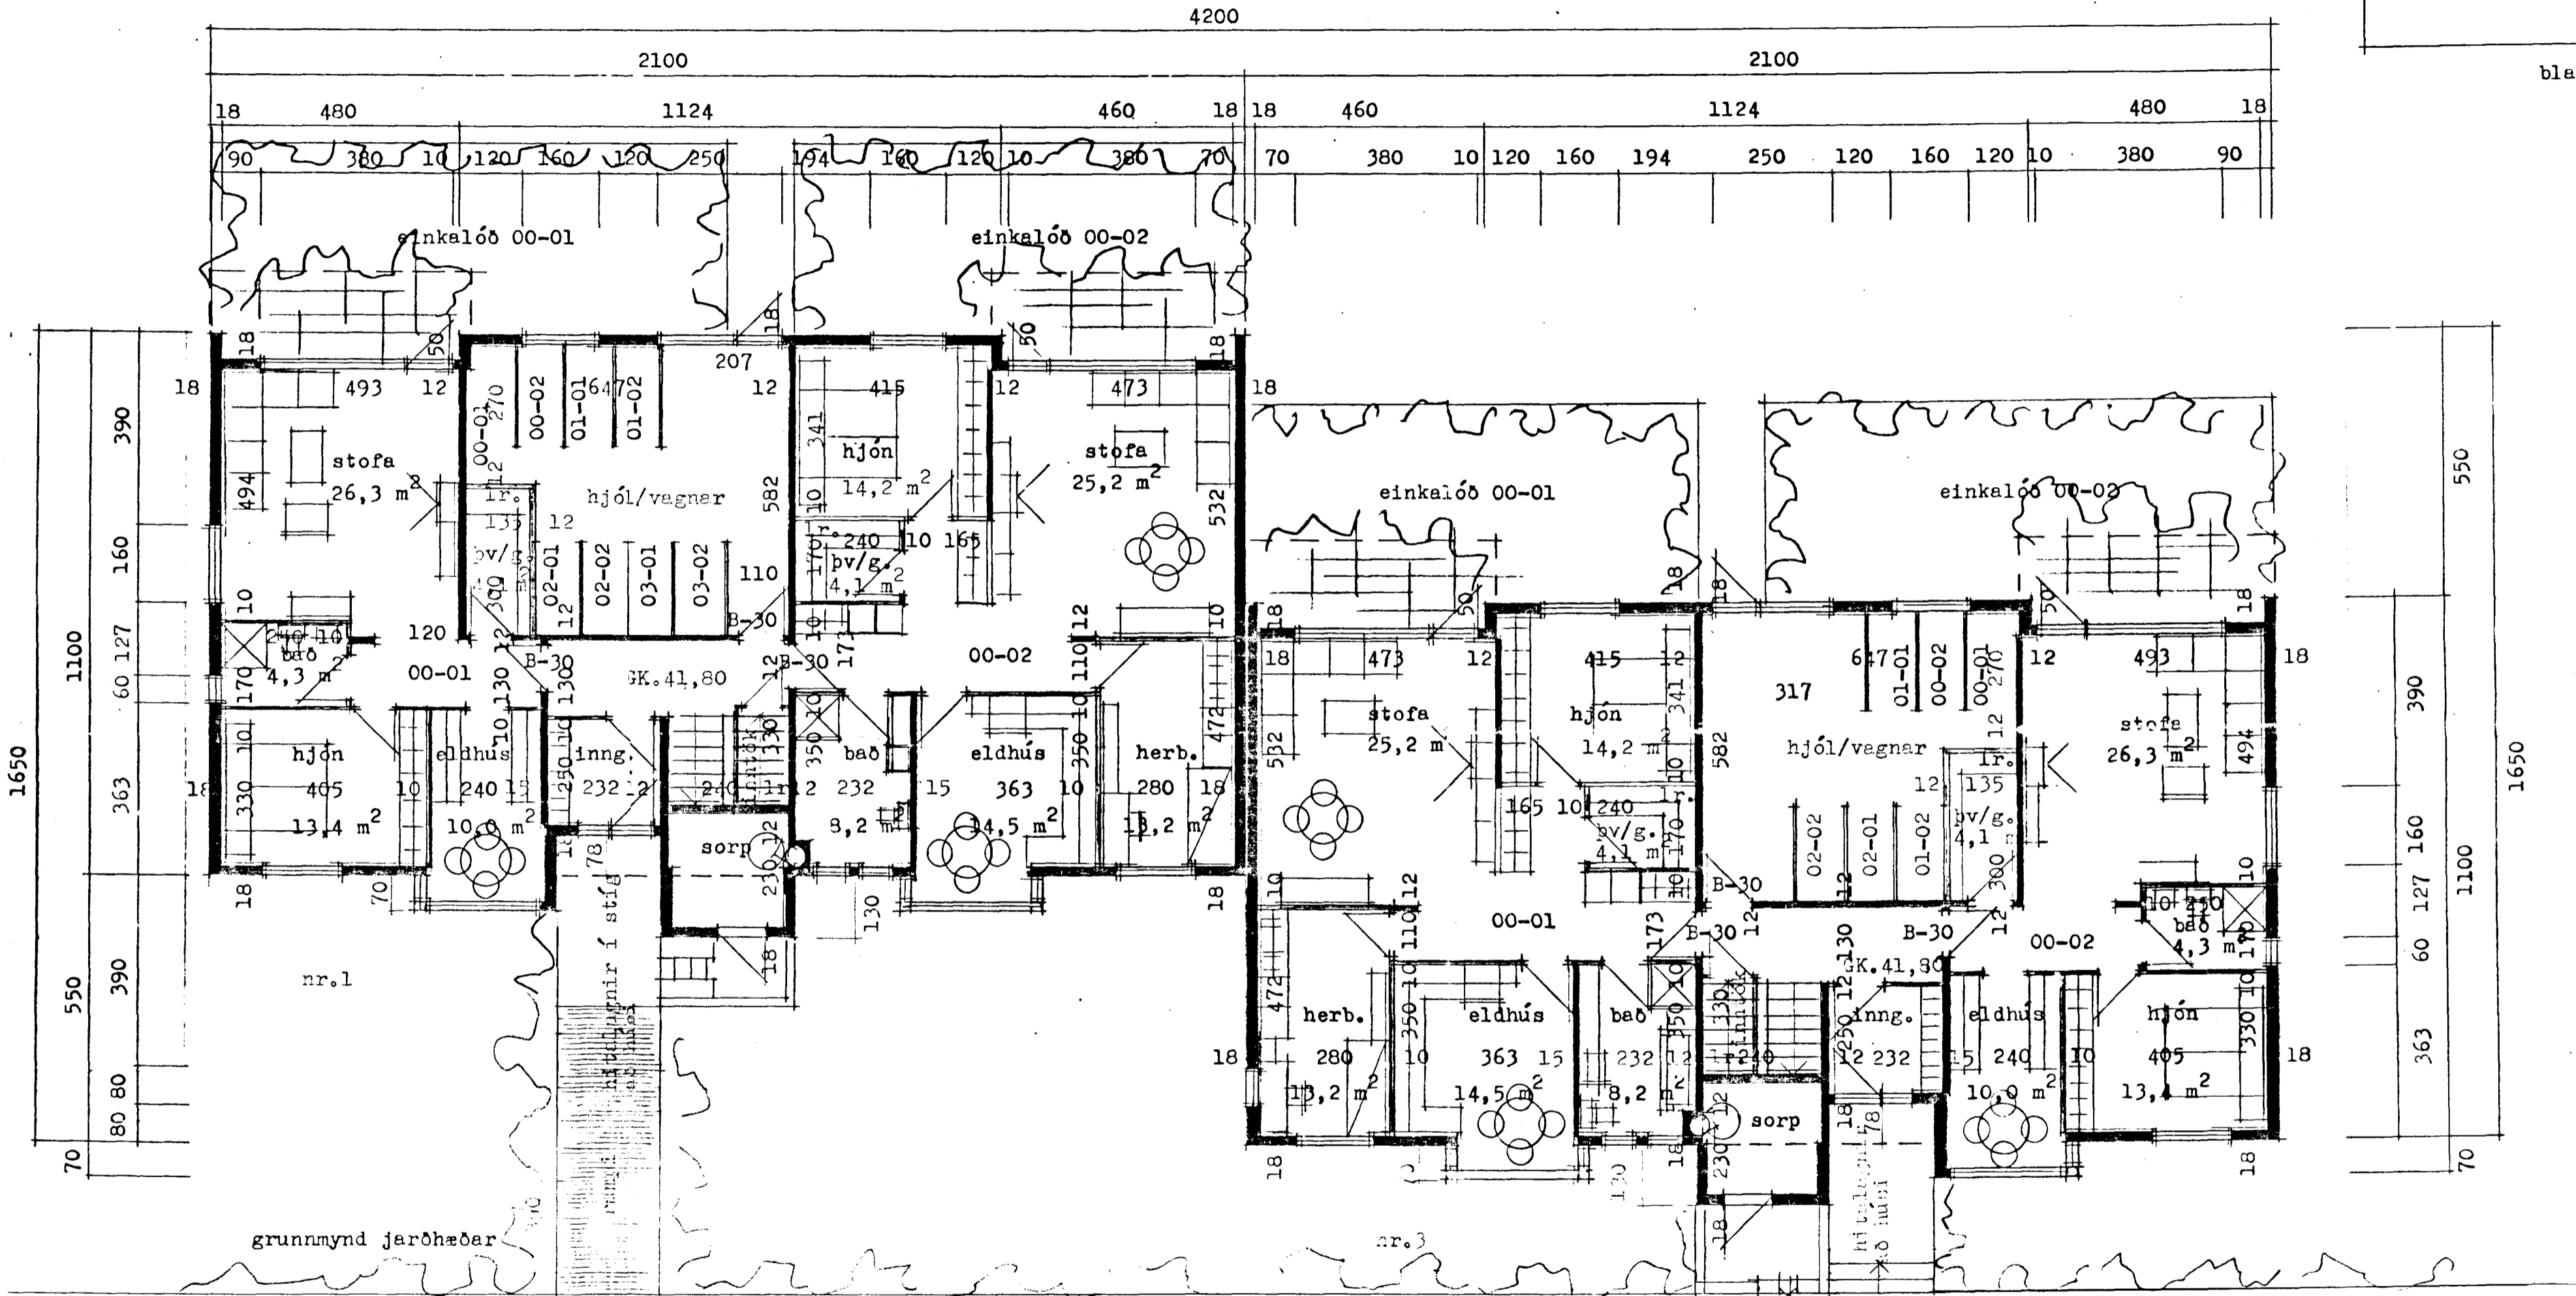

100	160	148	260	30	0	160	10	114	100	50	70	70	148	160	100	100	160	148	70	70	50	100	114	10	160	50	30	260	148	160	100
408	290	220	264	220	290	408	408	290	220	264	220	290	408	408	290	220	264	220	290	408	2100	2100	408	408	290	220	264	220	290	408	

4200

es

Eyrarholt nr. 1 og 3  
TEIKNISTOFN BORGARFÉLAGS HAUFNARFIRÐI  
SIÐURDAGUR 1990  
DES. mars 1990  
EYR. sept. 1990

*Signature*