


GRUNNMYND 1. HÆÐAR 1:50

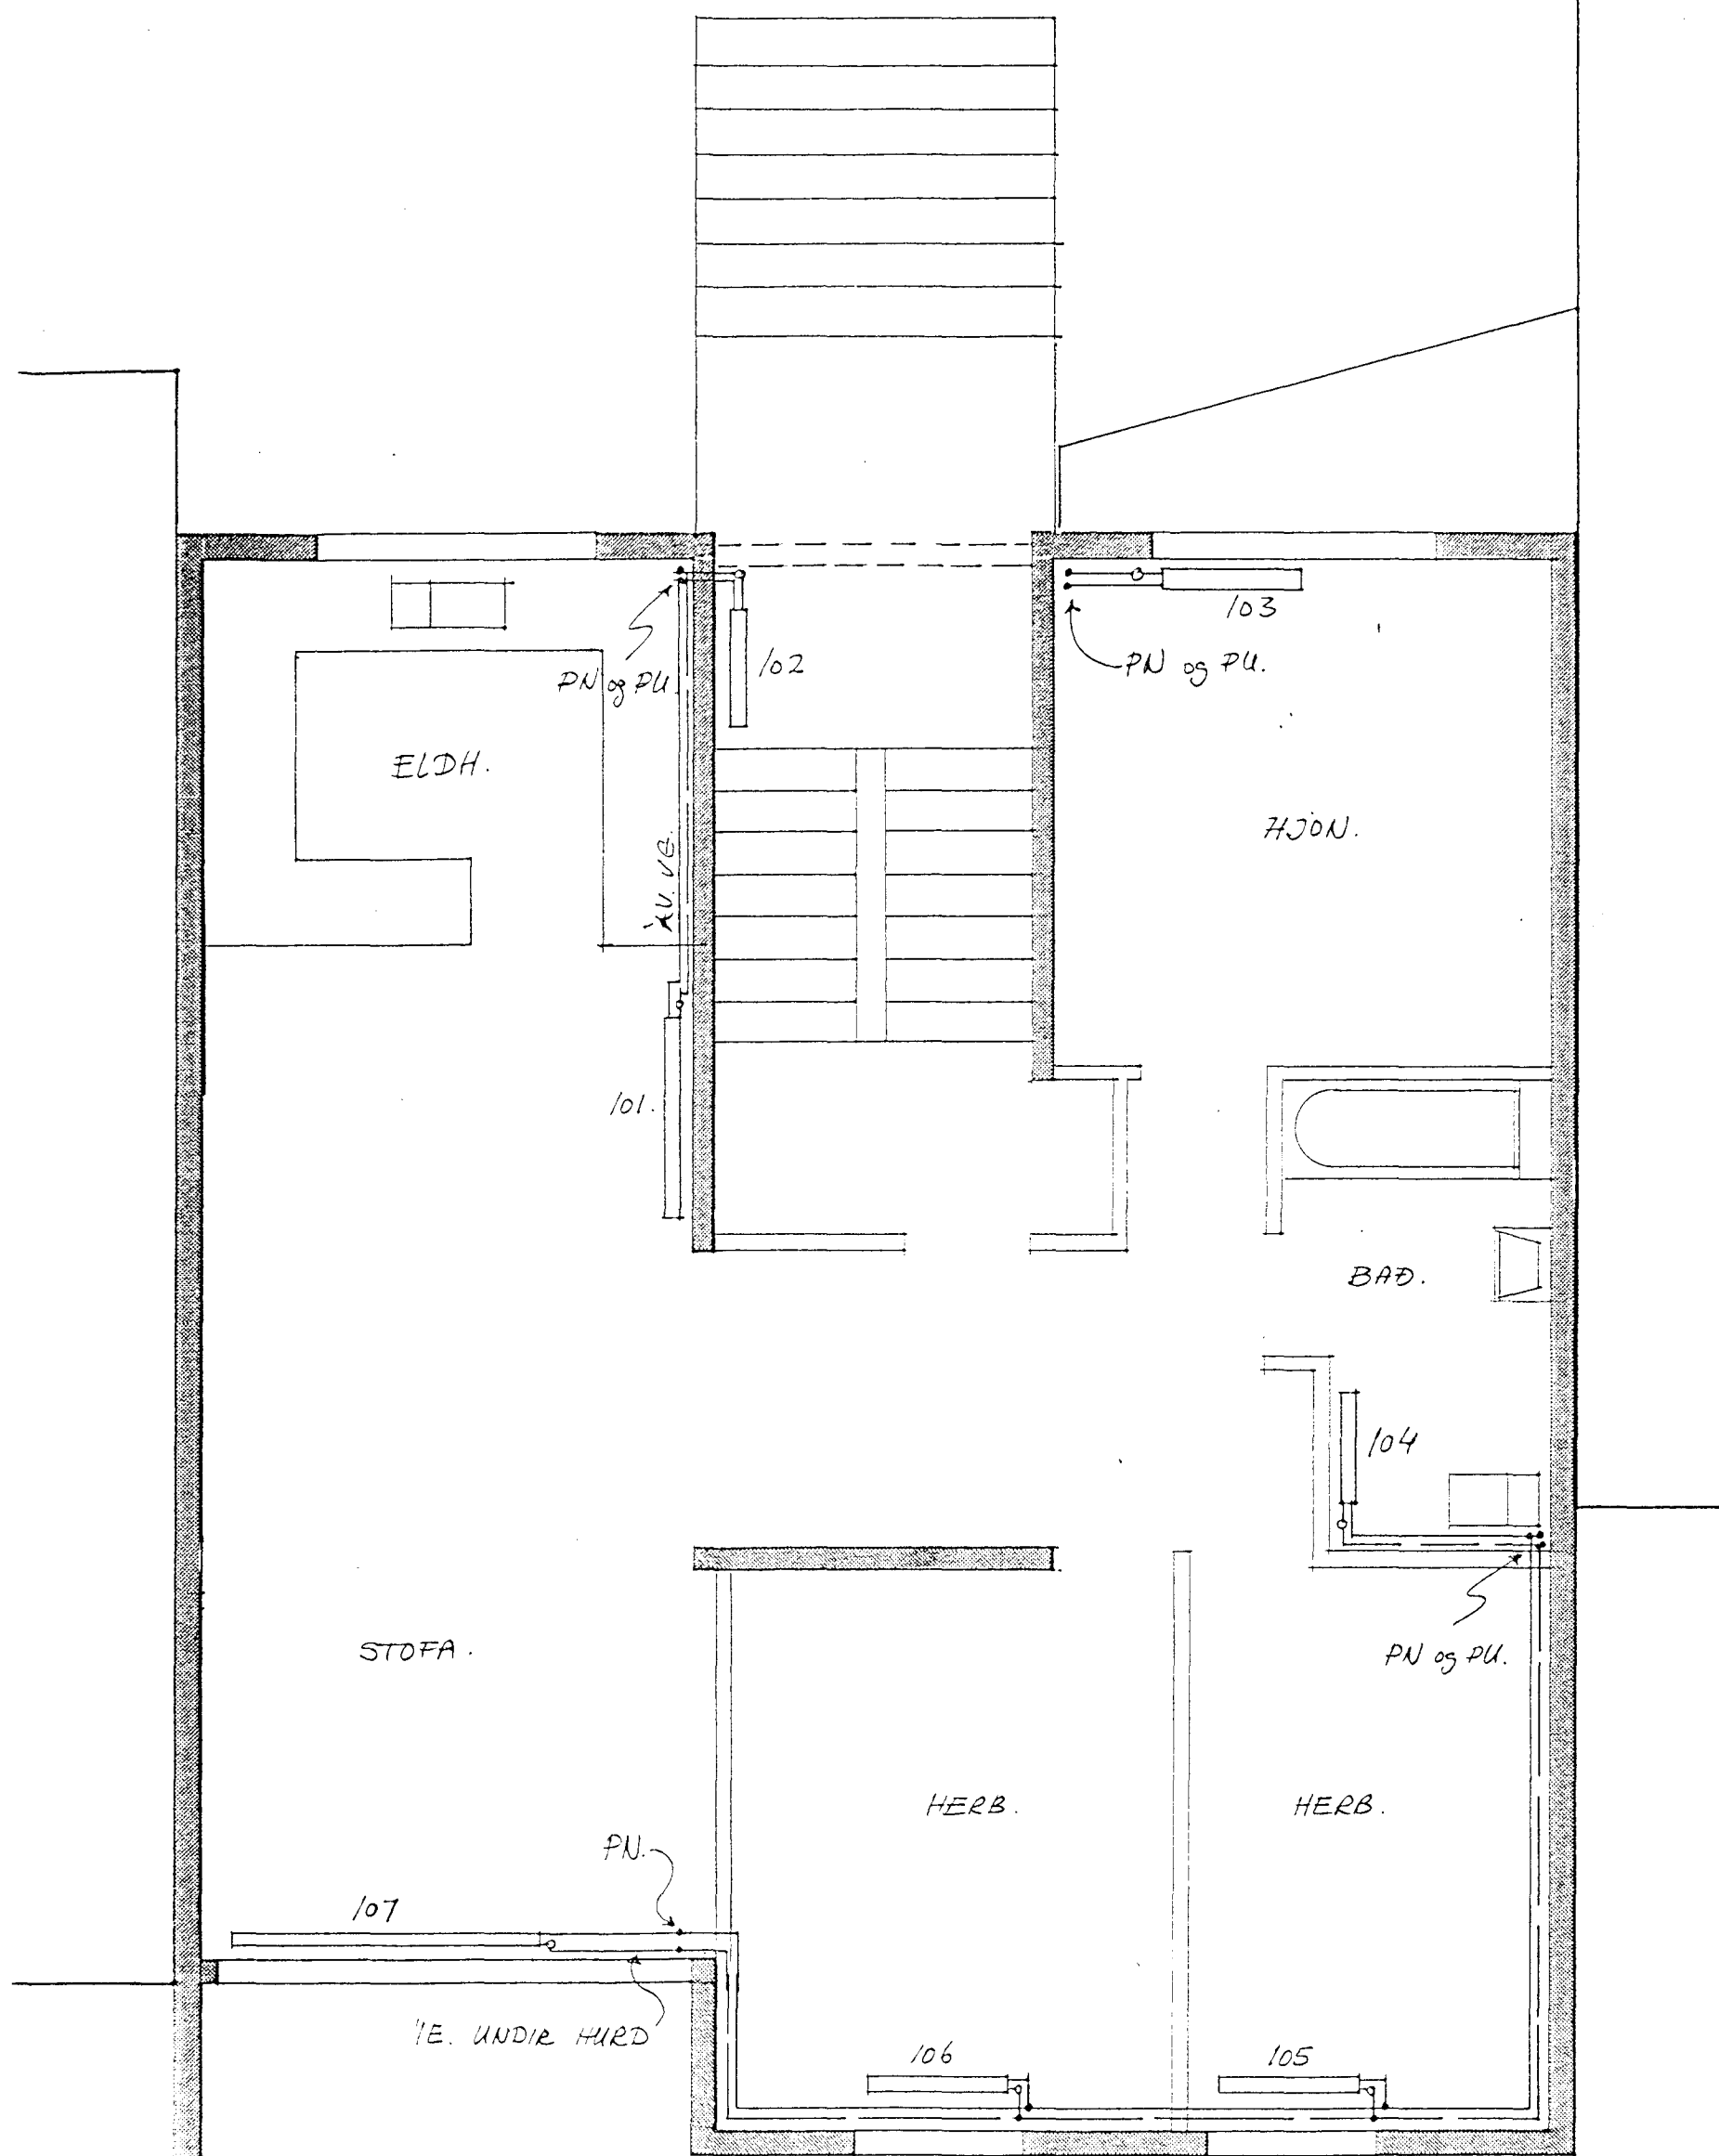

Jón R Sigmundsson tæknifr.

SÍMI: 688440	EYRARHOLT 20. HF.	NR.
REYKJAVÍK	HITI.	
M: 1:50	GRUNNMYND 1. HÆÐAR.	202-H-2
HANNAÐ: JRS.		
TEIKNAD: JRS.		
DAGS: 23.09.93		

Jón R. Sigmundsson