
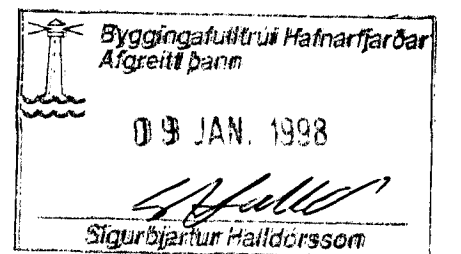


NEYSLUVATN RÚMMYND.

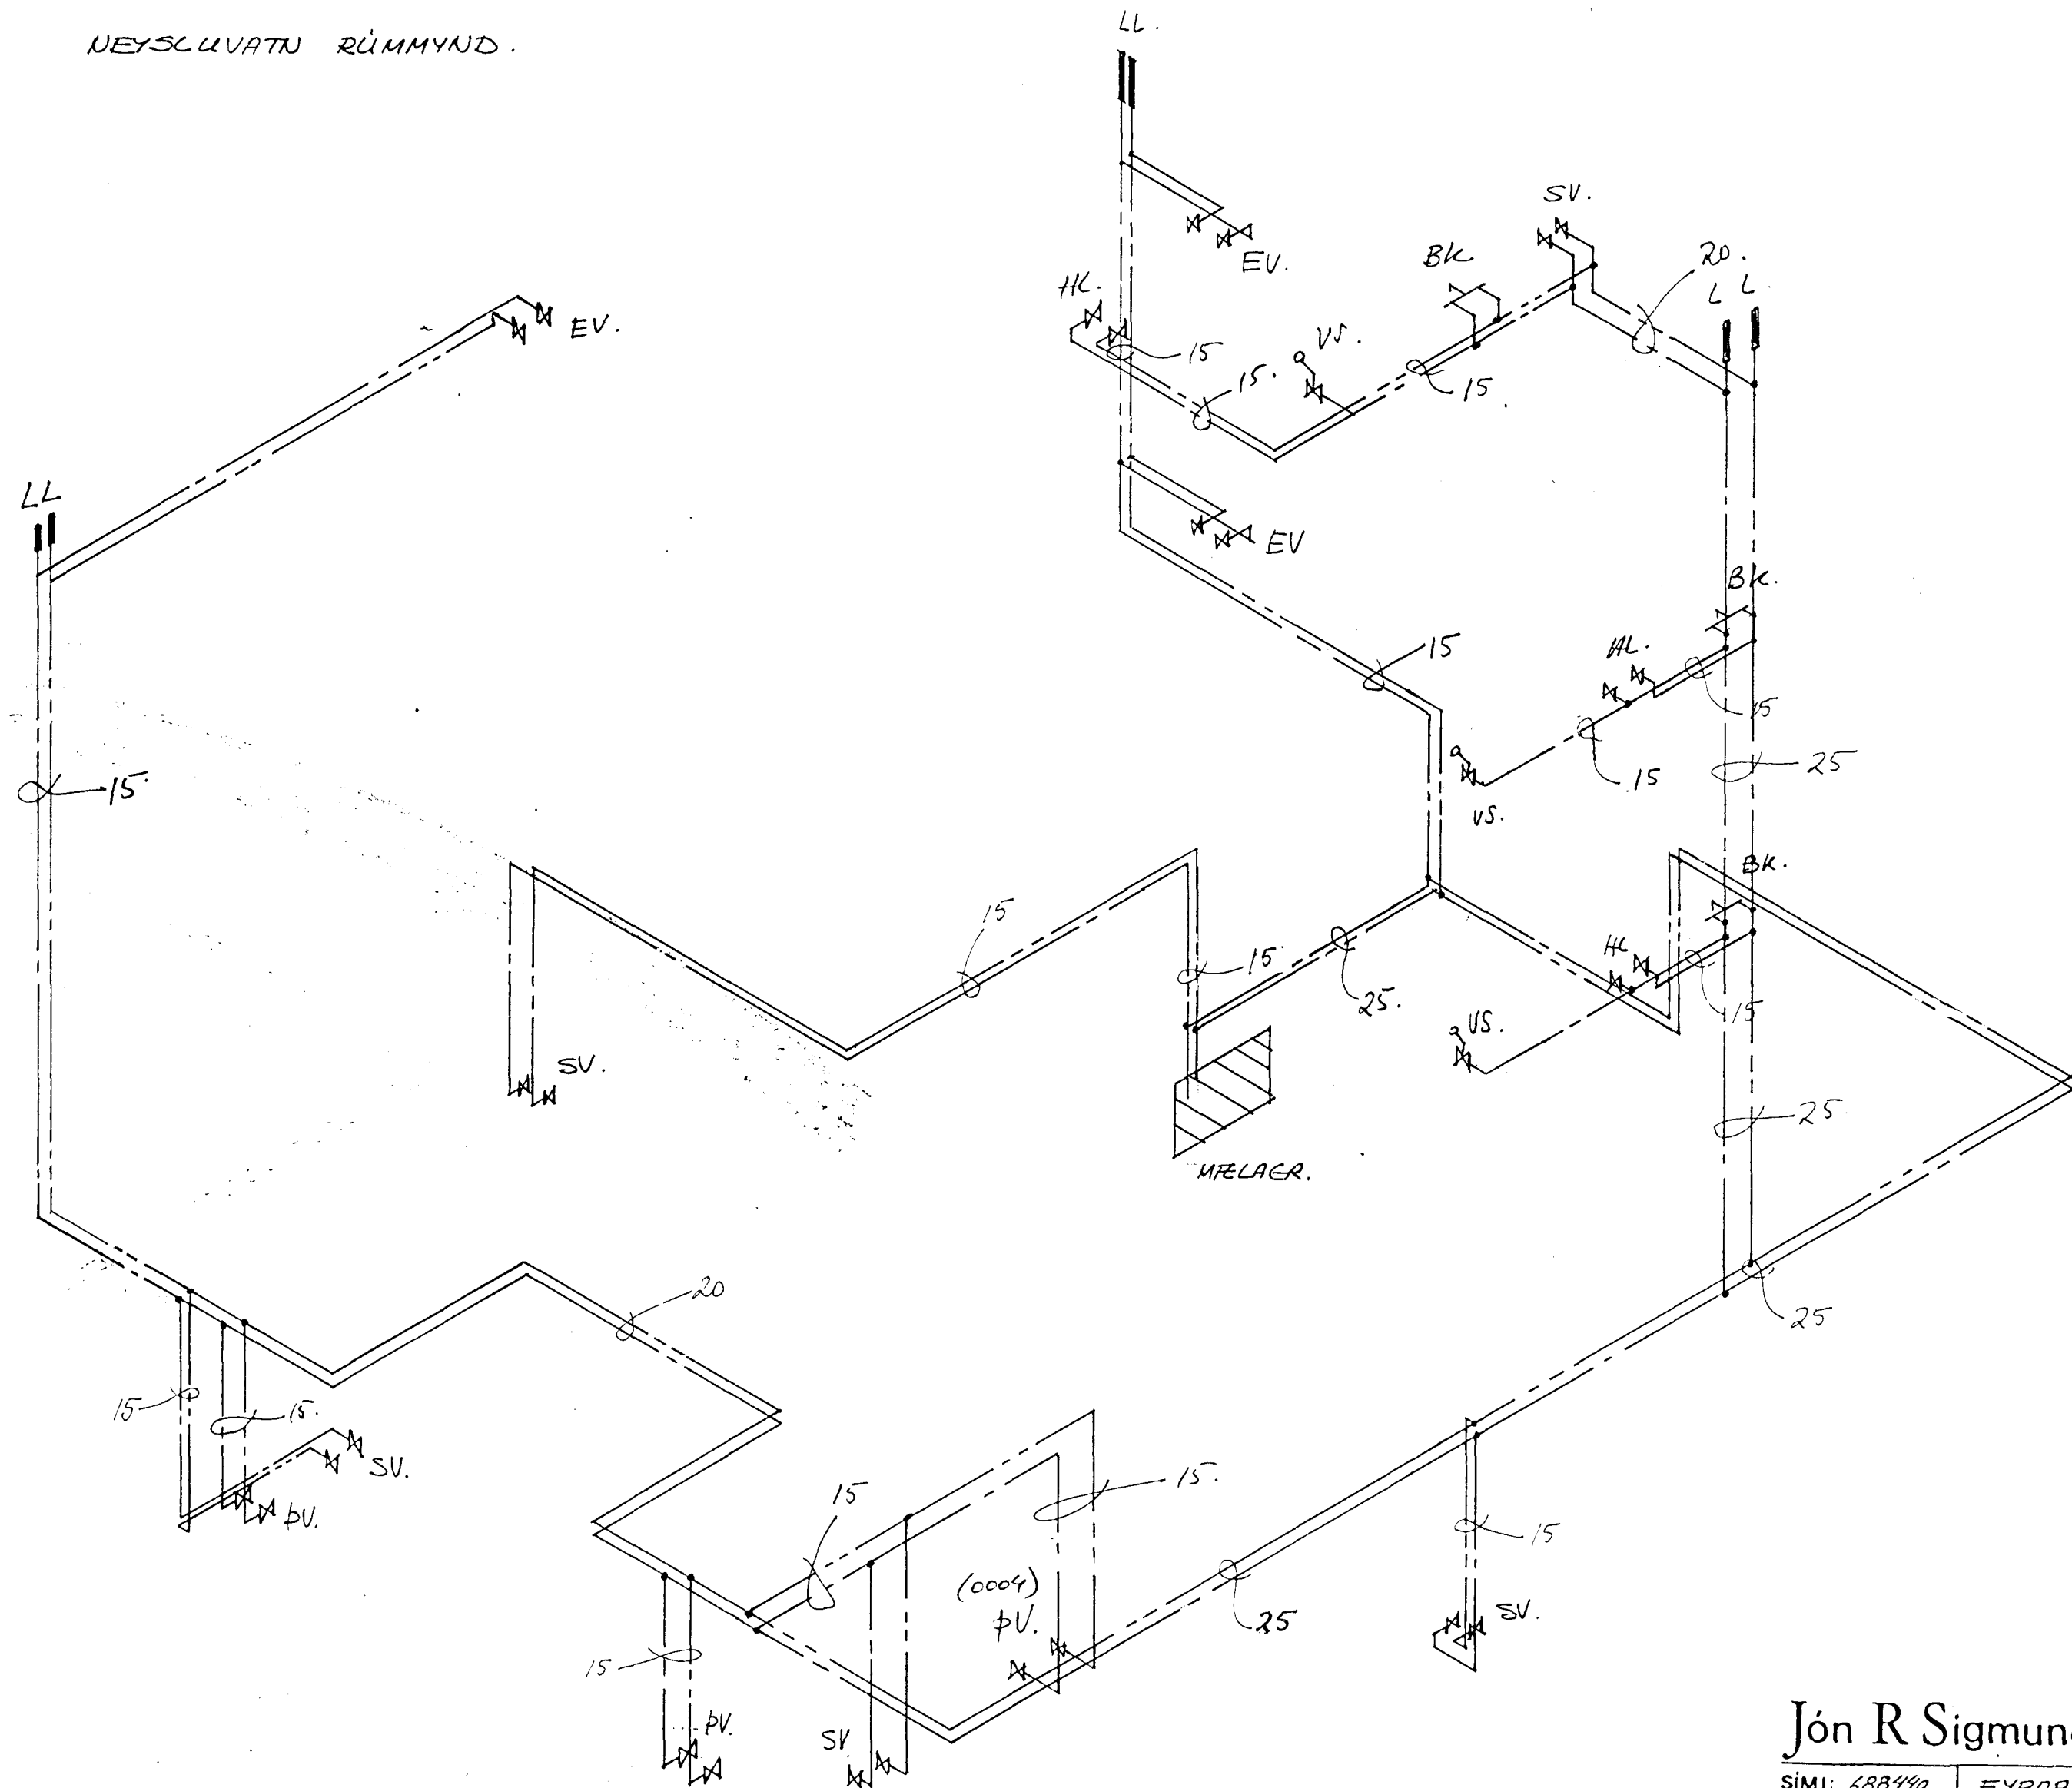

Jón R Sigmundsson tæknifr.

SÍMI: 688440	EYRARHOLT 20. HF.	NR
REYKJAVÍK	NEYSLUVATN	202-NF-4
M: 1:50	RÚMMYND.	C.
HANNAD: JRS.		
TEIGNAD: JRS.		
DAGS. sept. '93		

- C: BREYTT 1. DES. '97: LEGA LAENA JRS.
- B: BREYTT 17/10 '97: LAENIR AD PV. (0009)
- A: BREYTT 7/10 '97: LAENIR A 3. HED OG STÆRÐIR LAENA. JRS.