




GRUNNMYND 1:50
EYRARHOLT 4

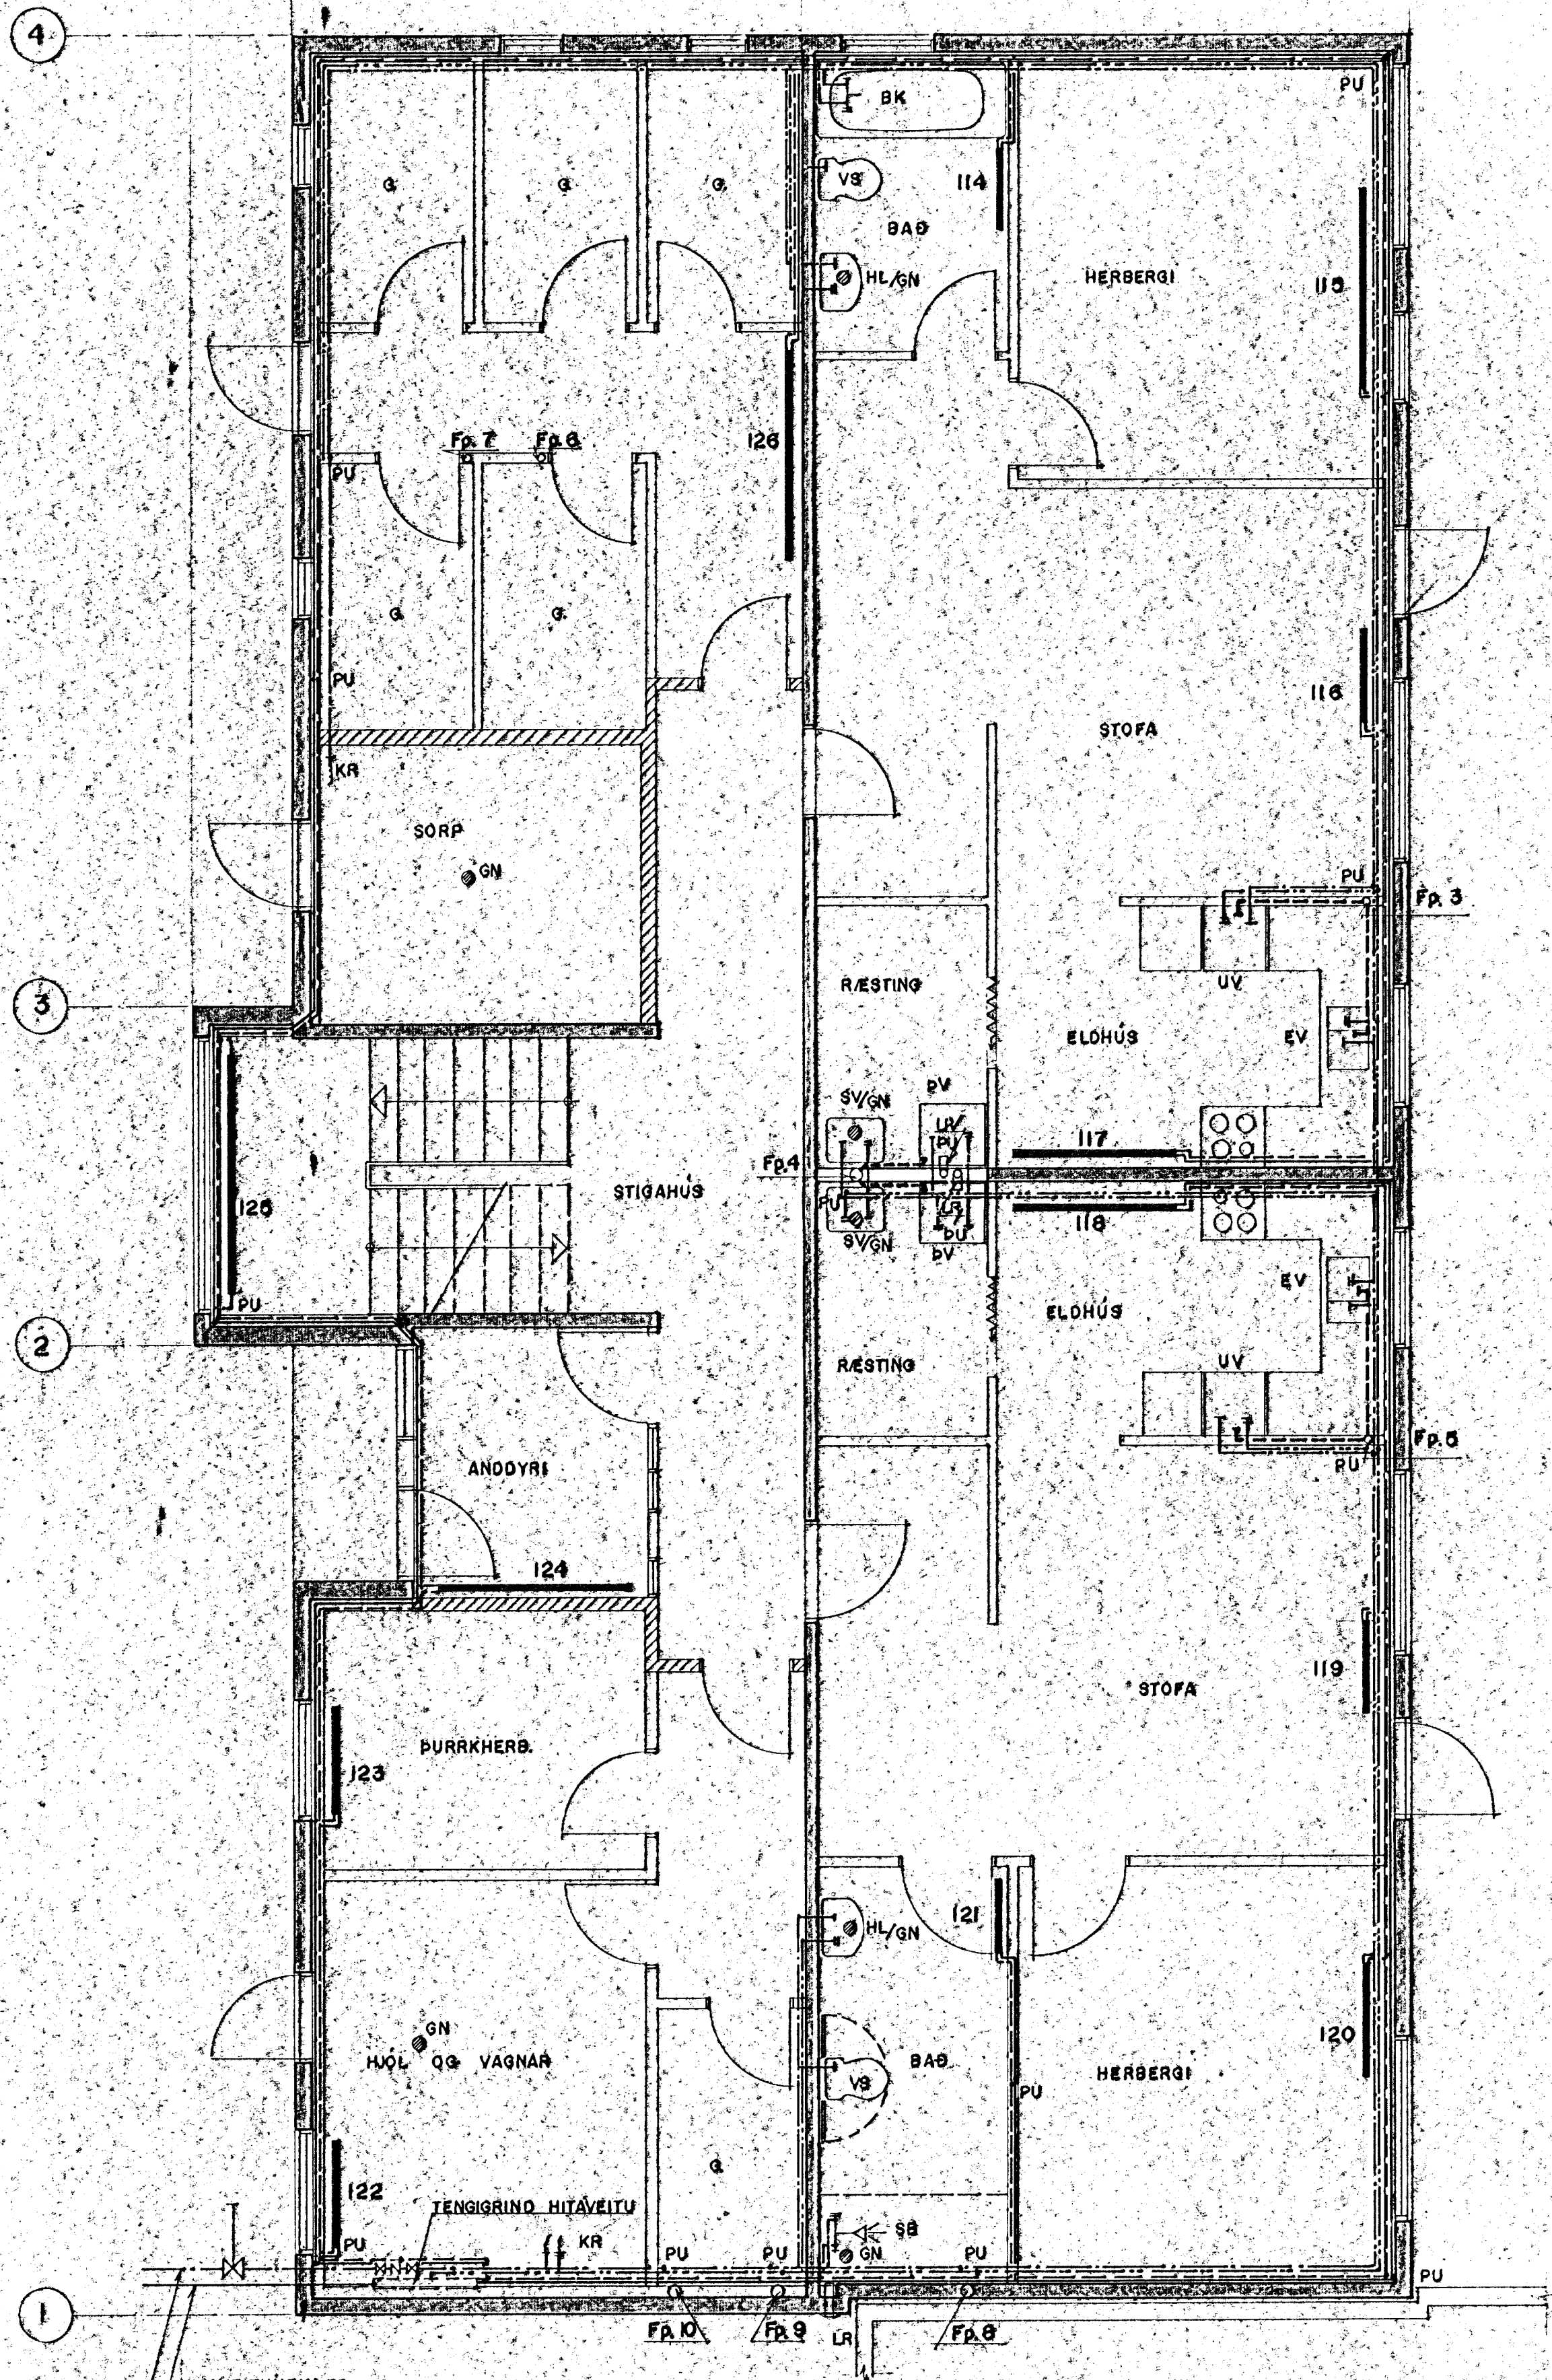

GRUNNMYND 1:50
EYRARHOLT 2

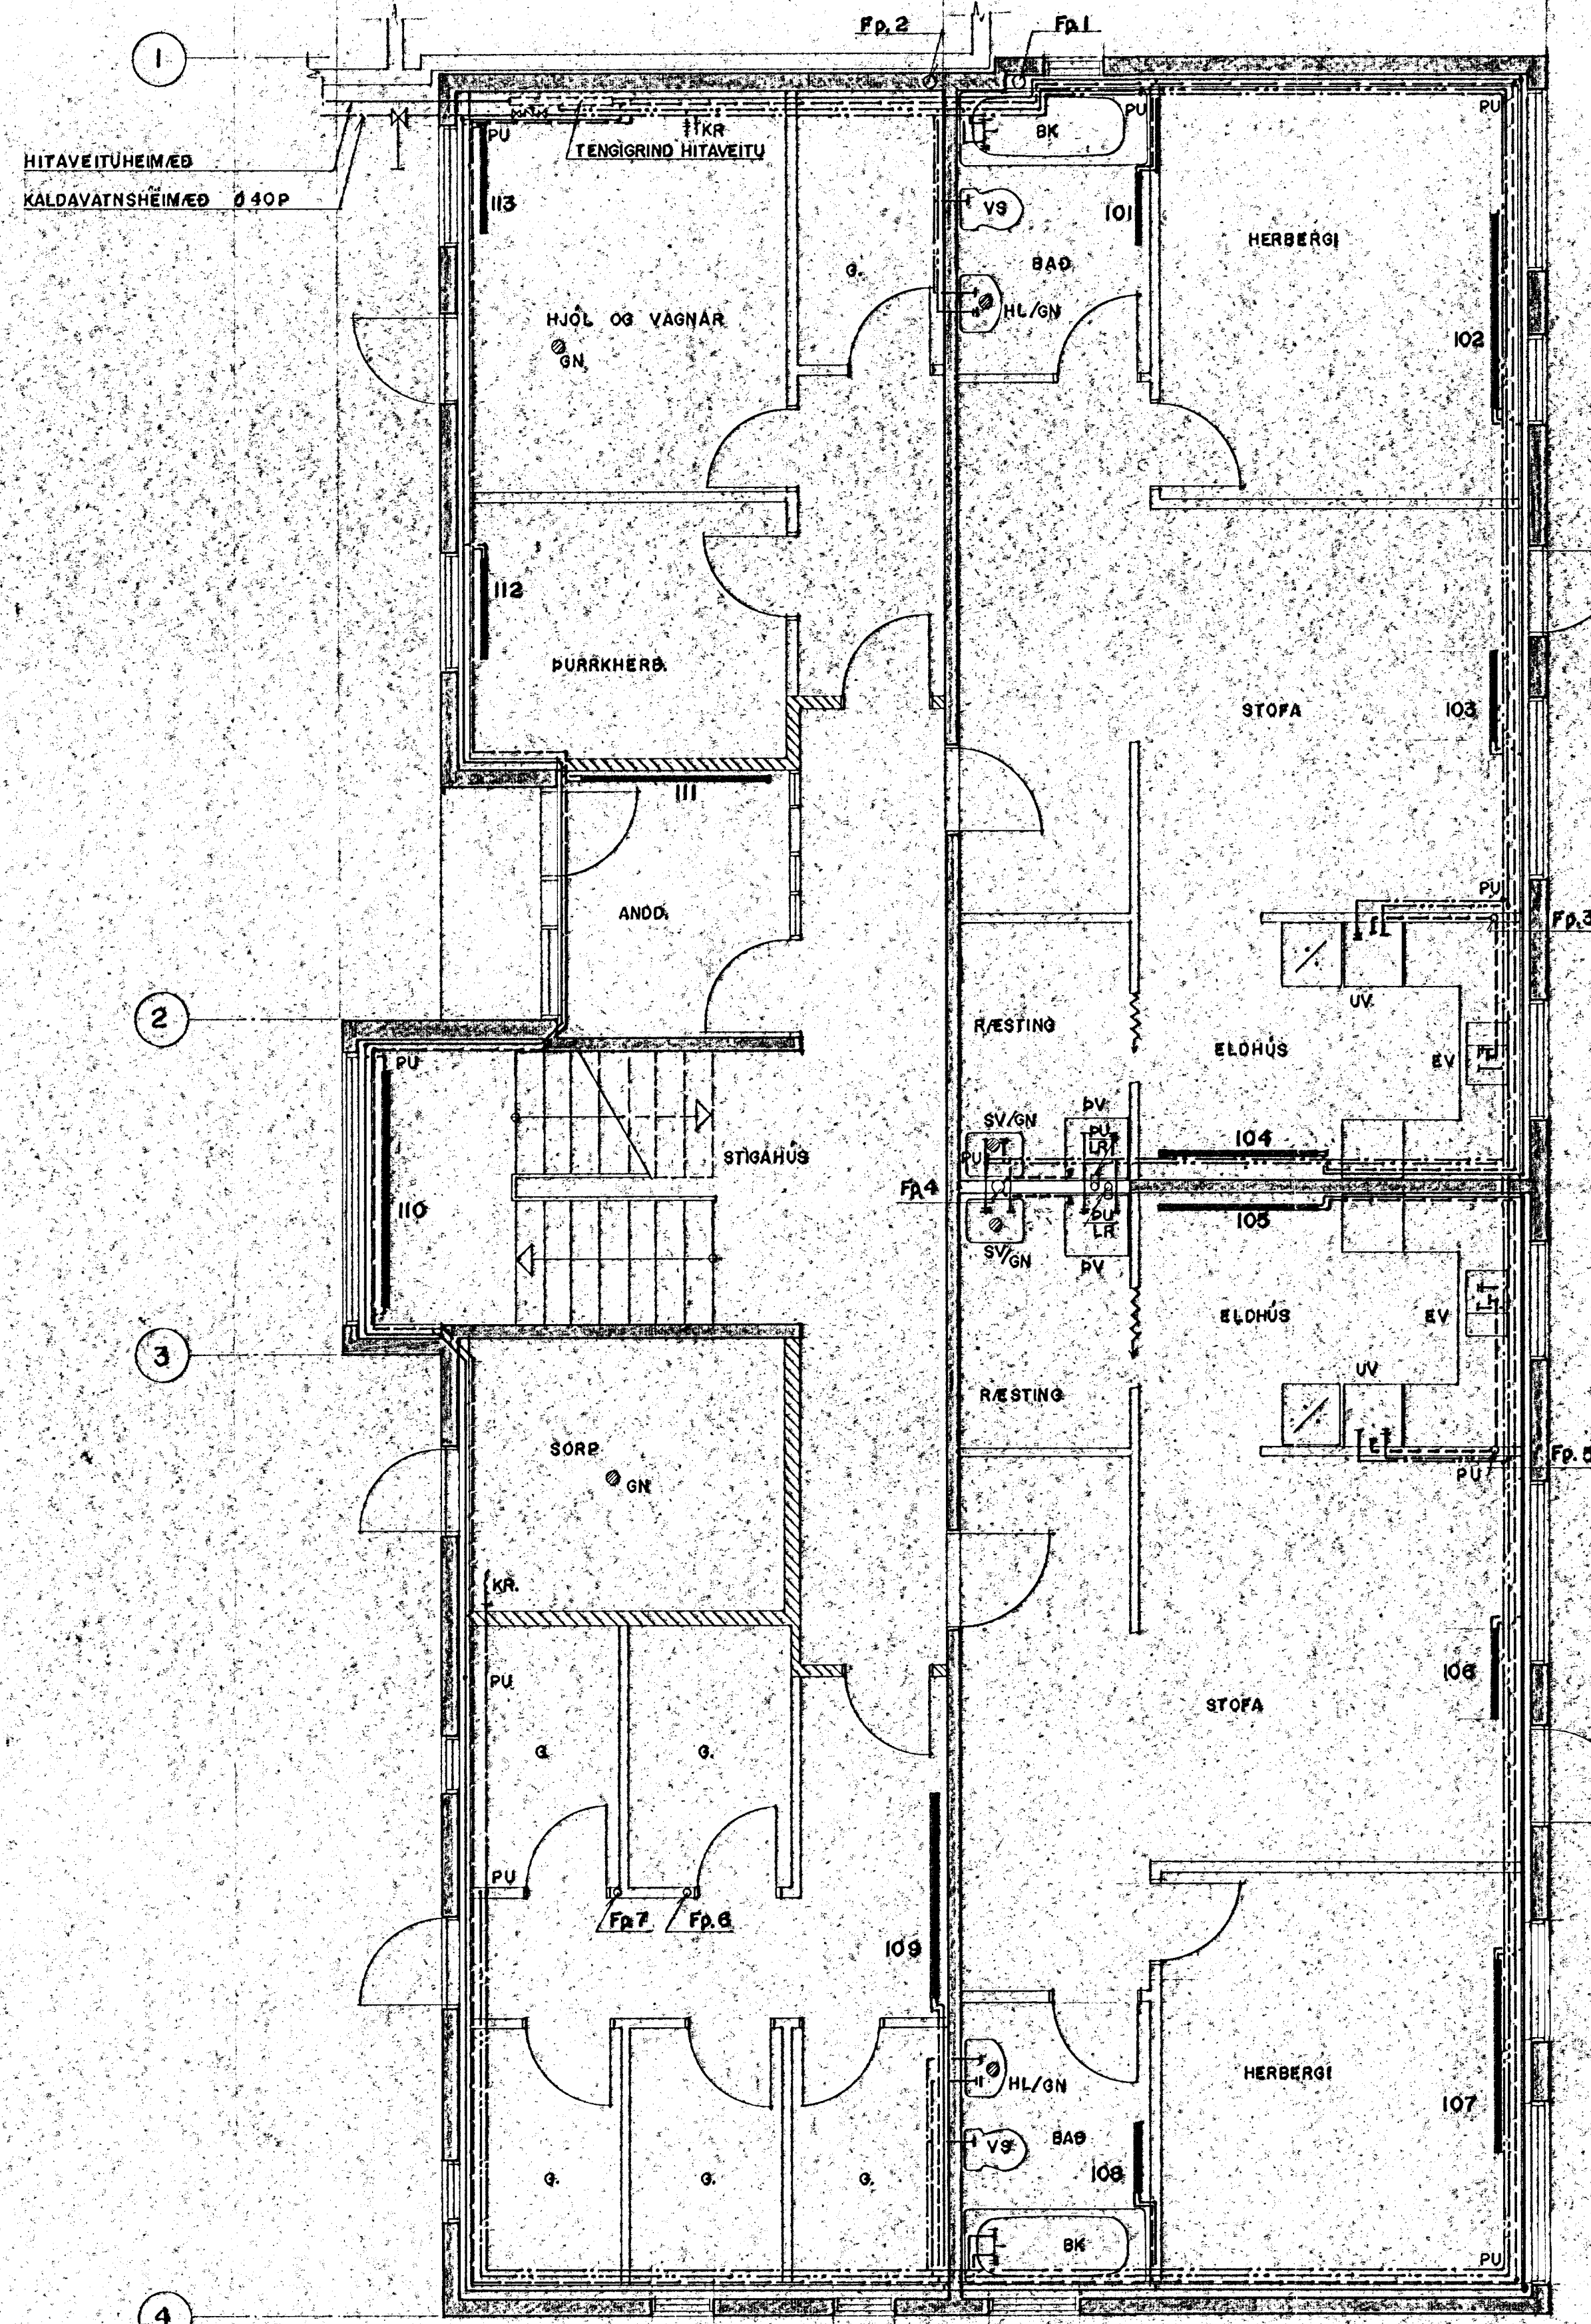

TILVÍSANIR
 FALLPÚR OG LOFTSTOKKAR SJA BL. NR. 16
 RÚMMYNDIR VAINSLAGNA SJA BL. NR. 17 OG 18
 RÚMMYNDIR HITLAGNA SJA BL. NR. 19 OG 20

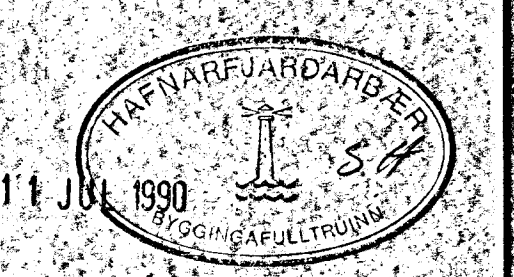

EYRARHOLT 2-4, HAFNARFIRÐI			
PRIFA- OG HITLAGNIR		SKV. 1:50	
GRUNNMYND 1: HÆÐ		VEP. NR. 89.22	
Verkfæðistofa Stefáns og Björns s.f. CONSULTING ENGINEERS REYKJAVÍKURVEGI 60 SIMI 54644			
SKV. 130390	DRÖG. 130390	TEK. 130390	VEP. 130390
Dags. 130390 Tönnu. Björn Jónsson			L. 3

