



GRUNNMYND 1:50
EYRARHOLT 4

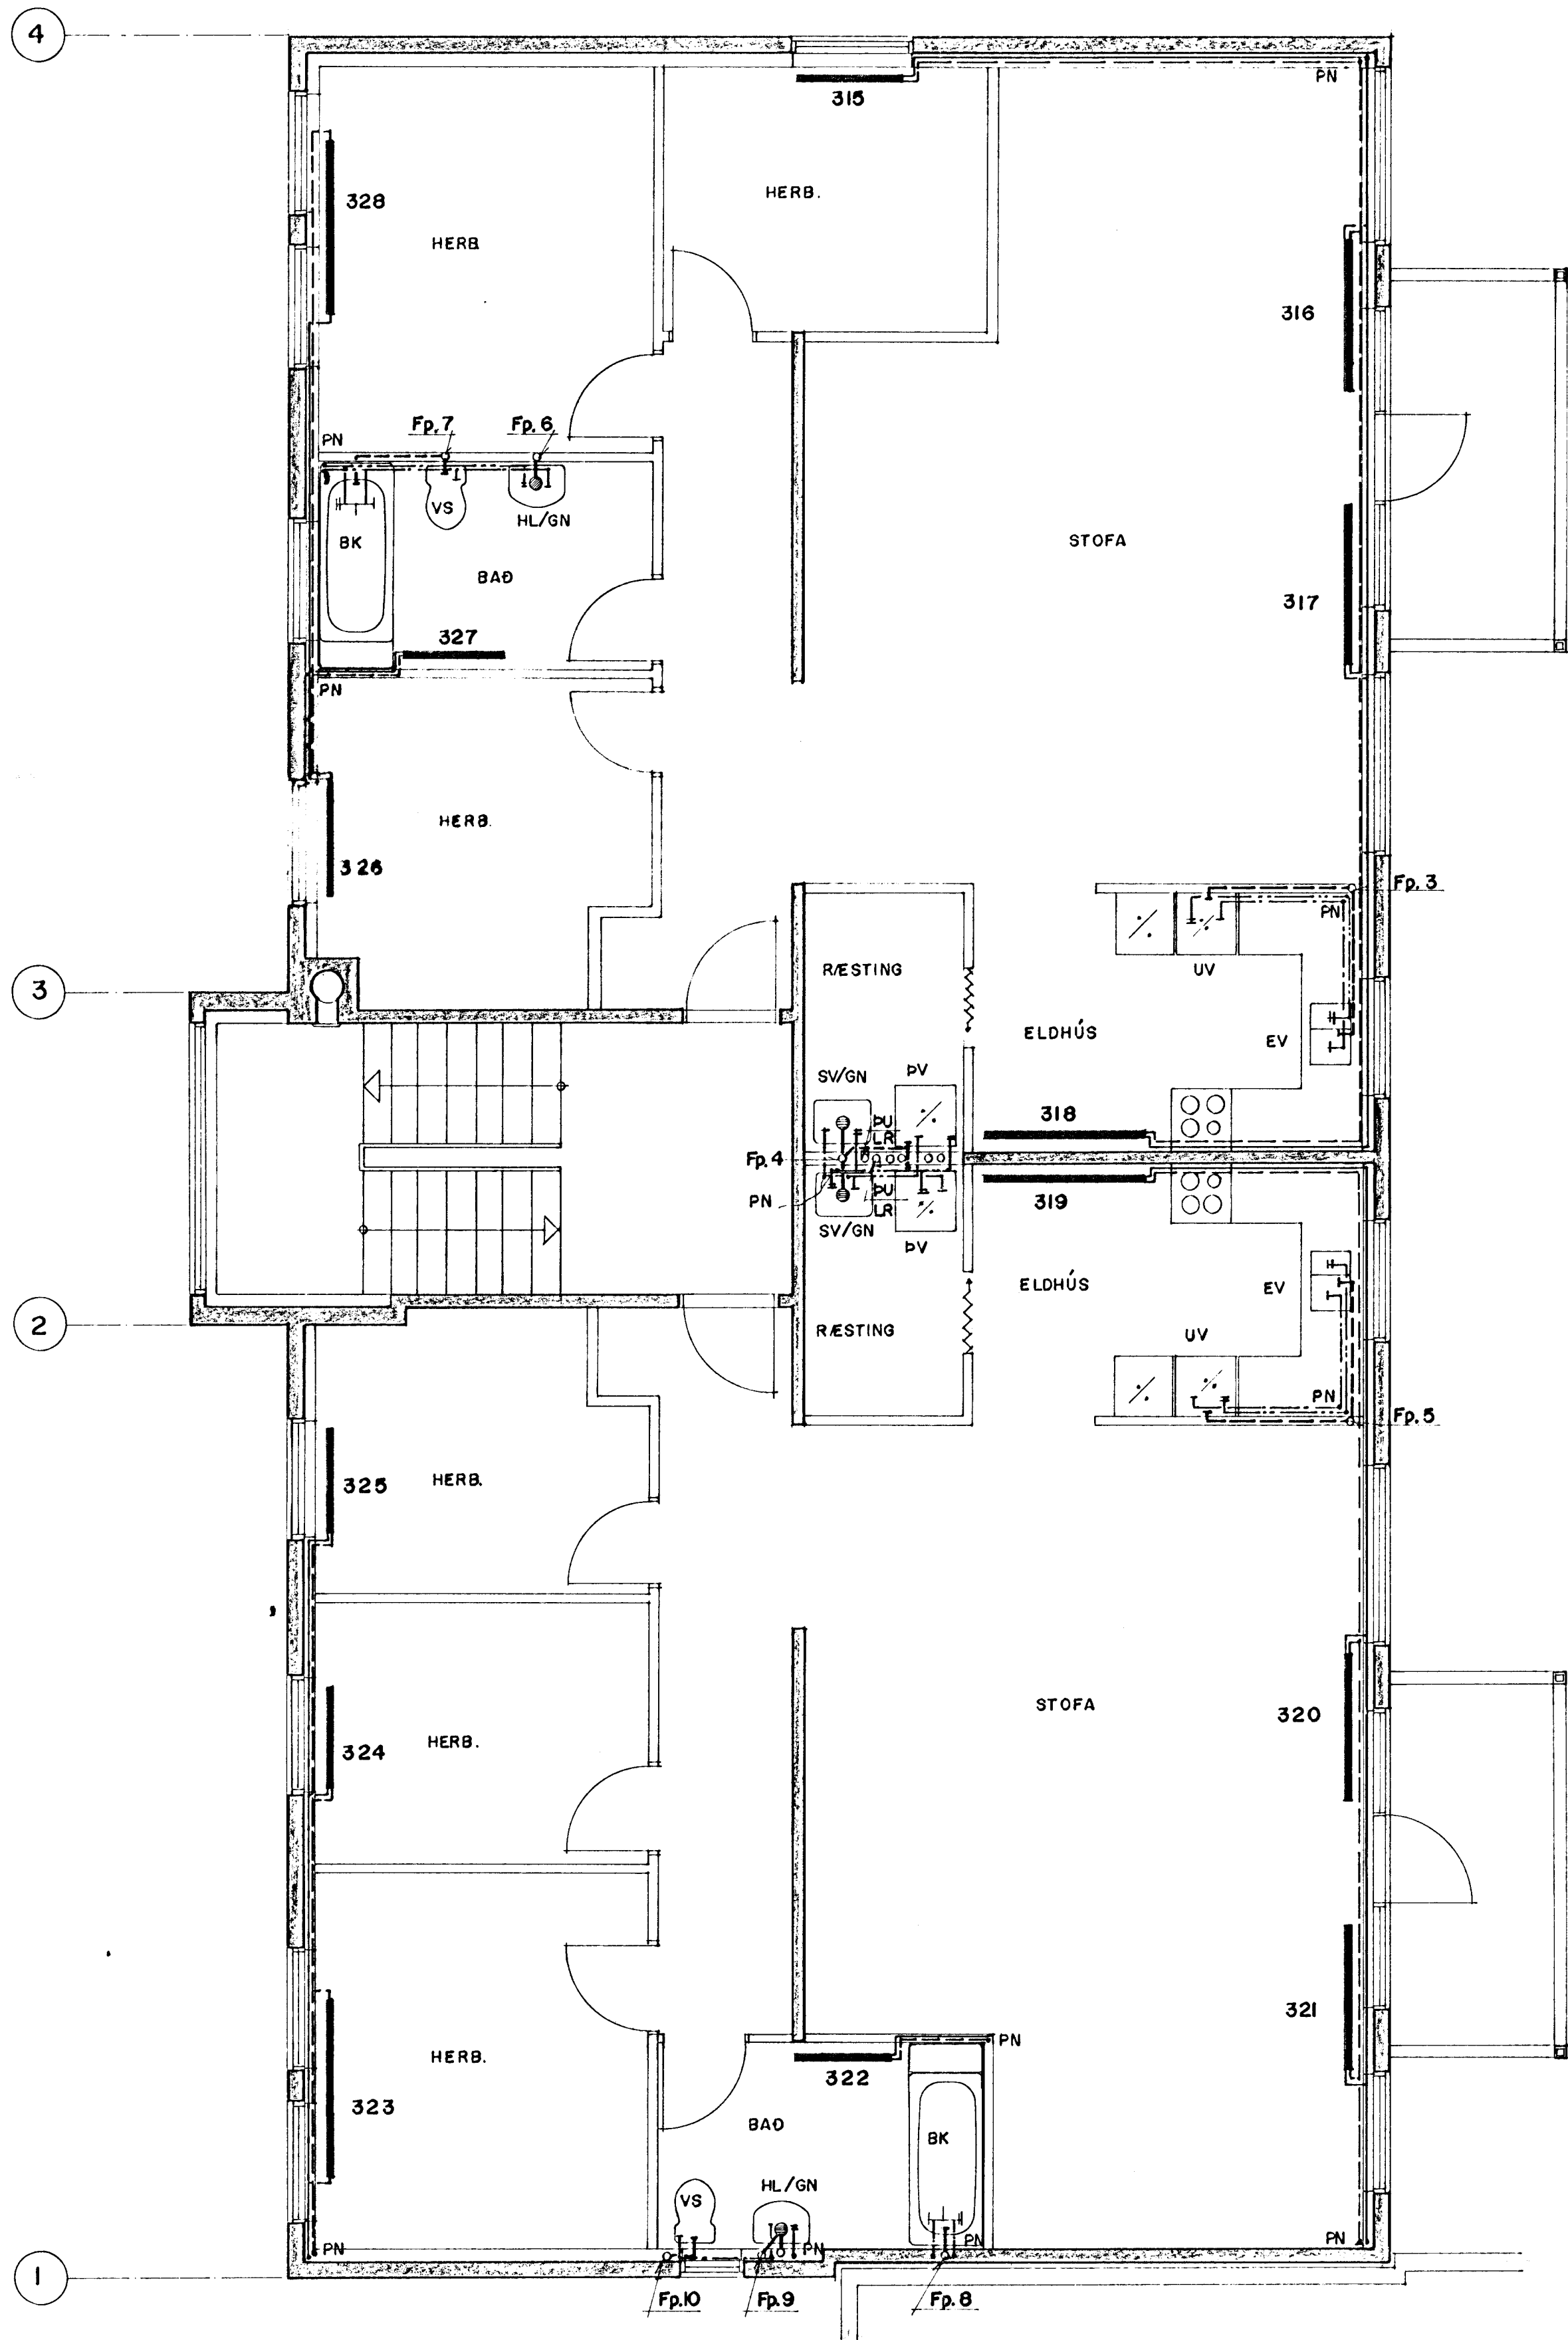


GRUNNMYND 1:50
EYRARHOLT 2

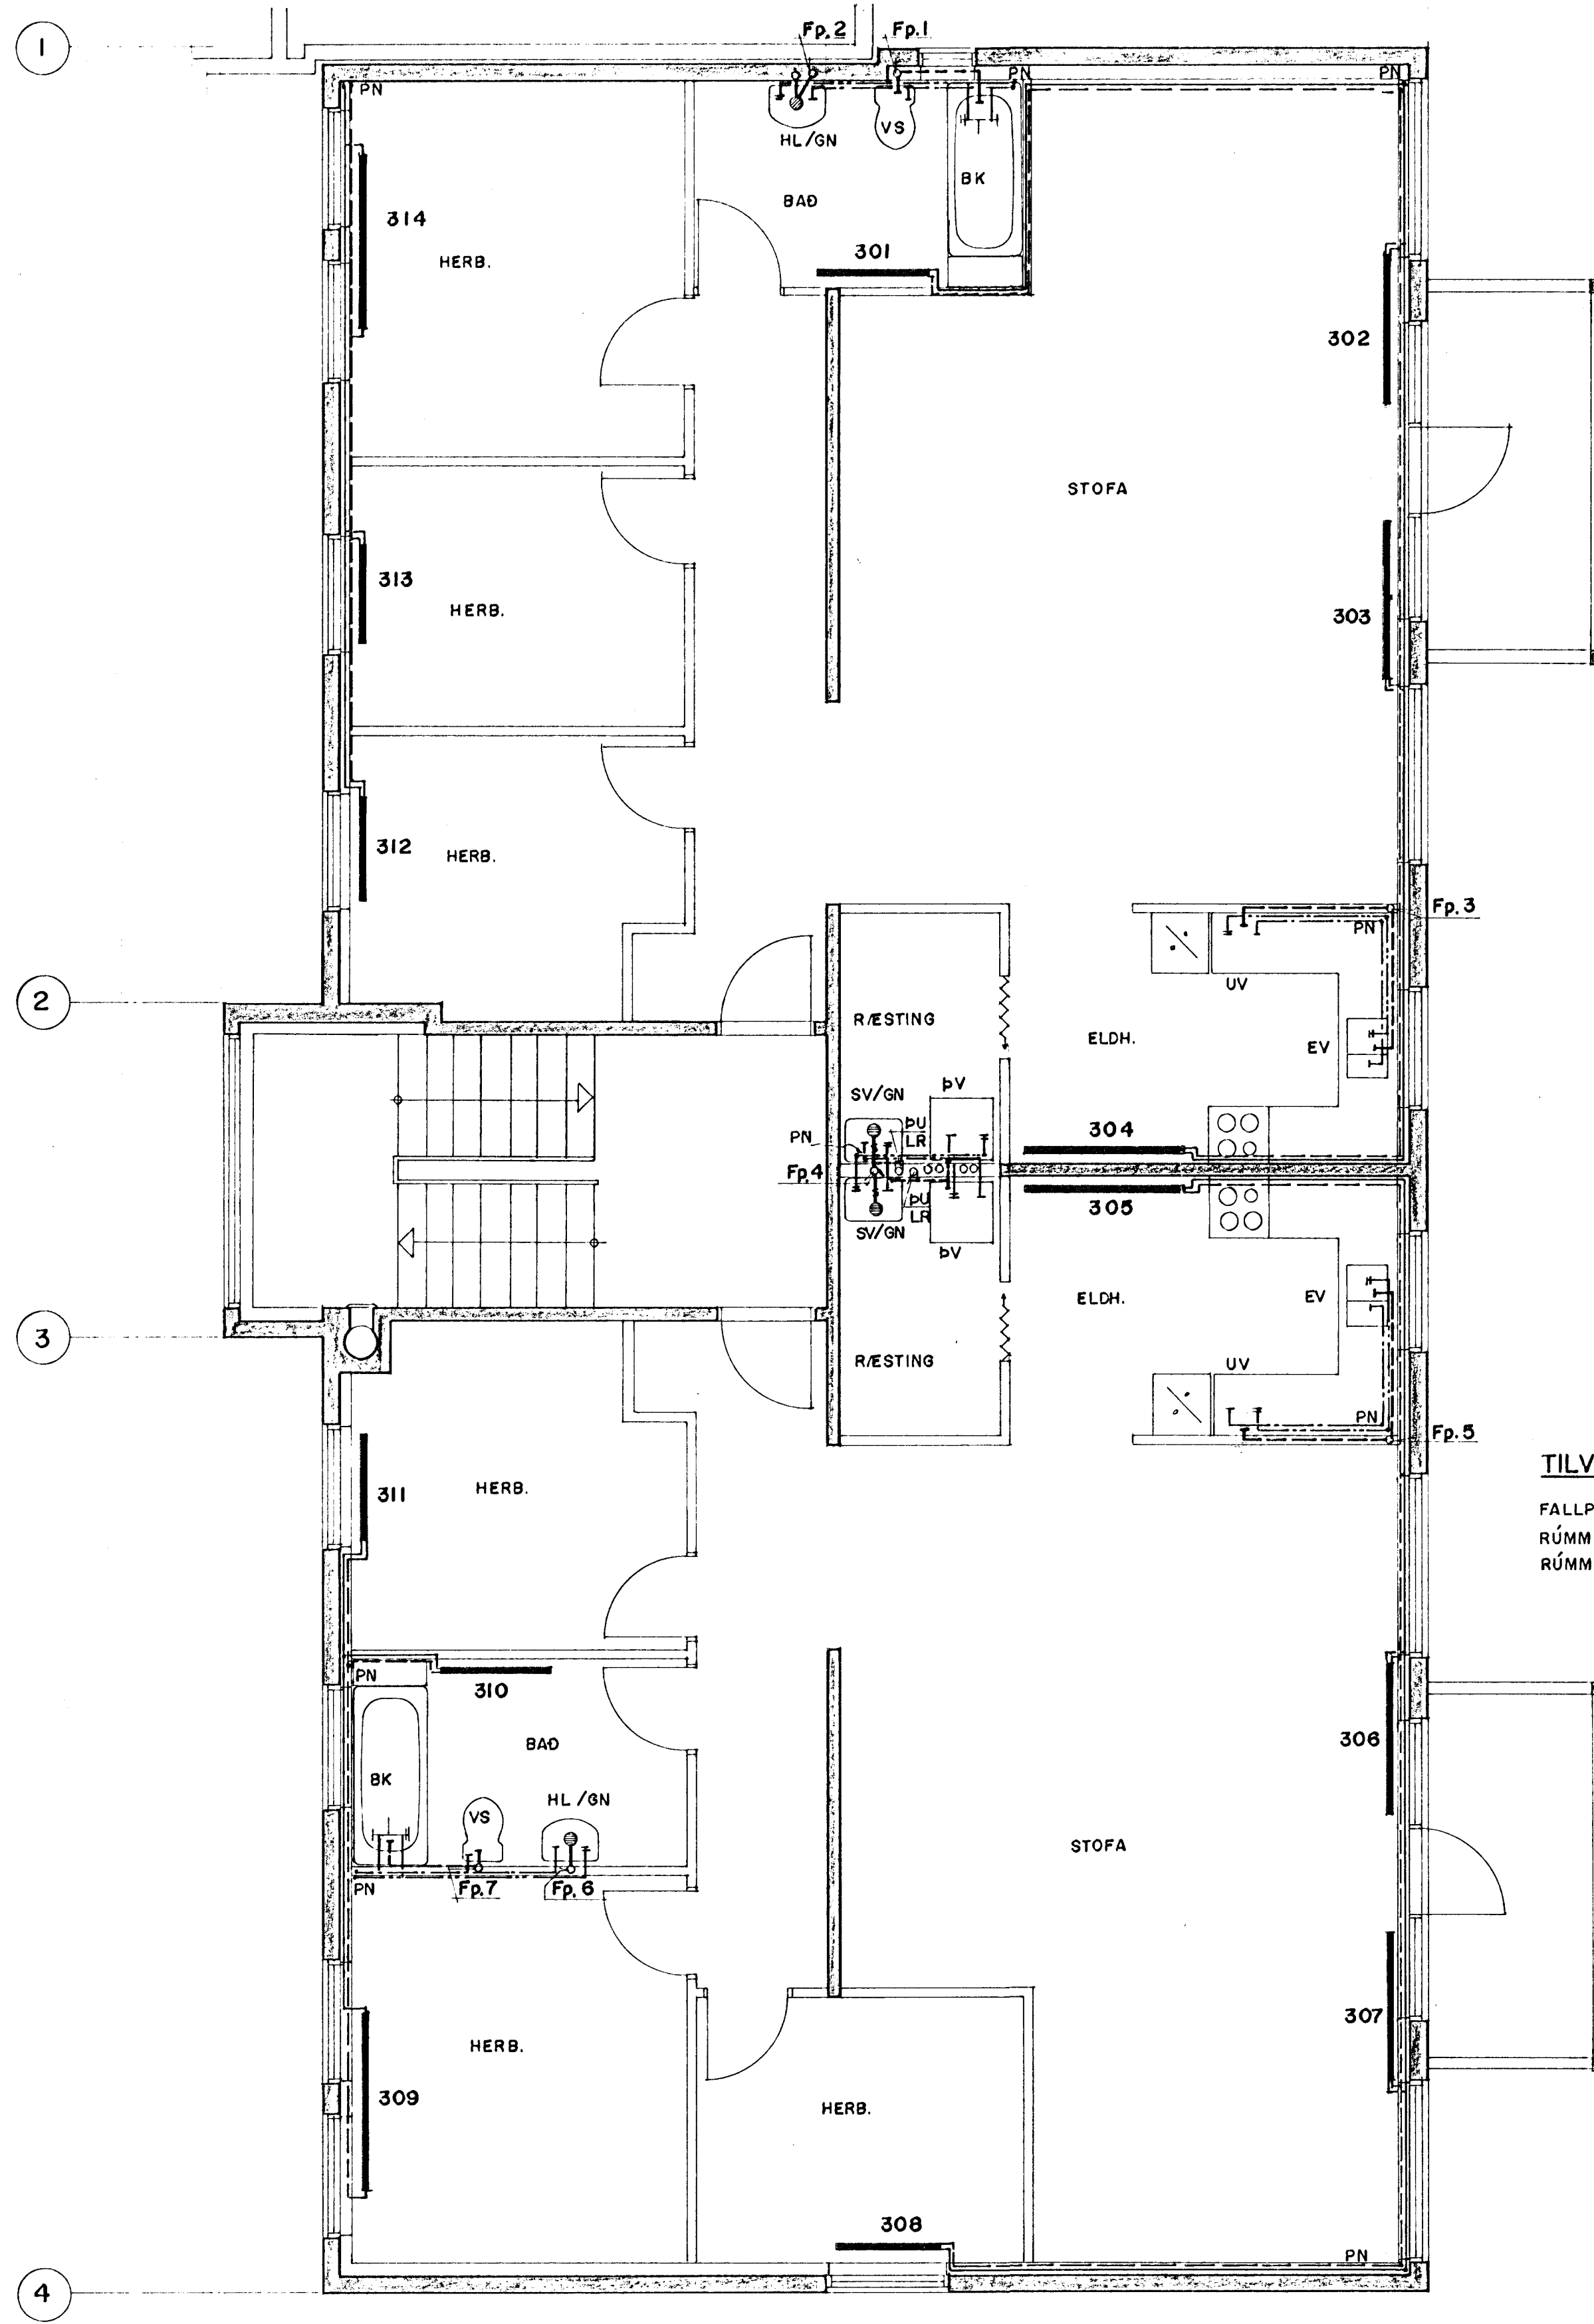

TILVÍSANIR:

- FALLPÍPUR OG LOFTSTOKKAR SJÁ BL.NR. L8
- RÚMMYNDIR VATNSLAGNA SJÁ BL.NR. L7 OG L8
- RÚMMYNDIR HITLAGNA SJÁ BL.NR. L9 OG L10

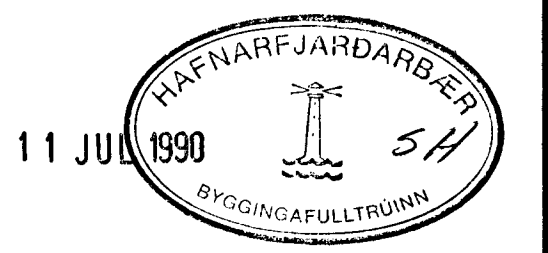

EYRARHOLT 2-4, HAFNARFIRÐI



PRIFA- OG HITLAGNIR		MKV
GRUNNMYNDIR 3. HÆÐ		1:50
Verkfræðistofa Stefáns og Björns s.f. CONSULTING ENGINEERS		VERK NR. 89.22
REKKN. GG.	TEKNN. ORT.	BL. NR.
DAGS 13.03.90	<i>Björn Jónsson</i>	L5