



Samþykkt á fundi byggingar
nefndar p. 2.9.1992
BYGGINGAFULLTRÚDINN
Í HAFNARFIRDI
Sigurjón Halldór

Úr Gildi

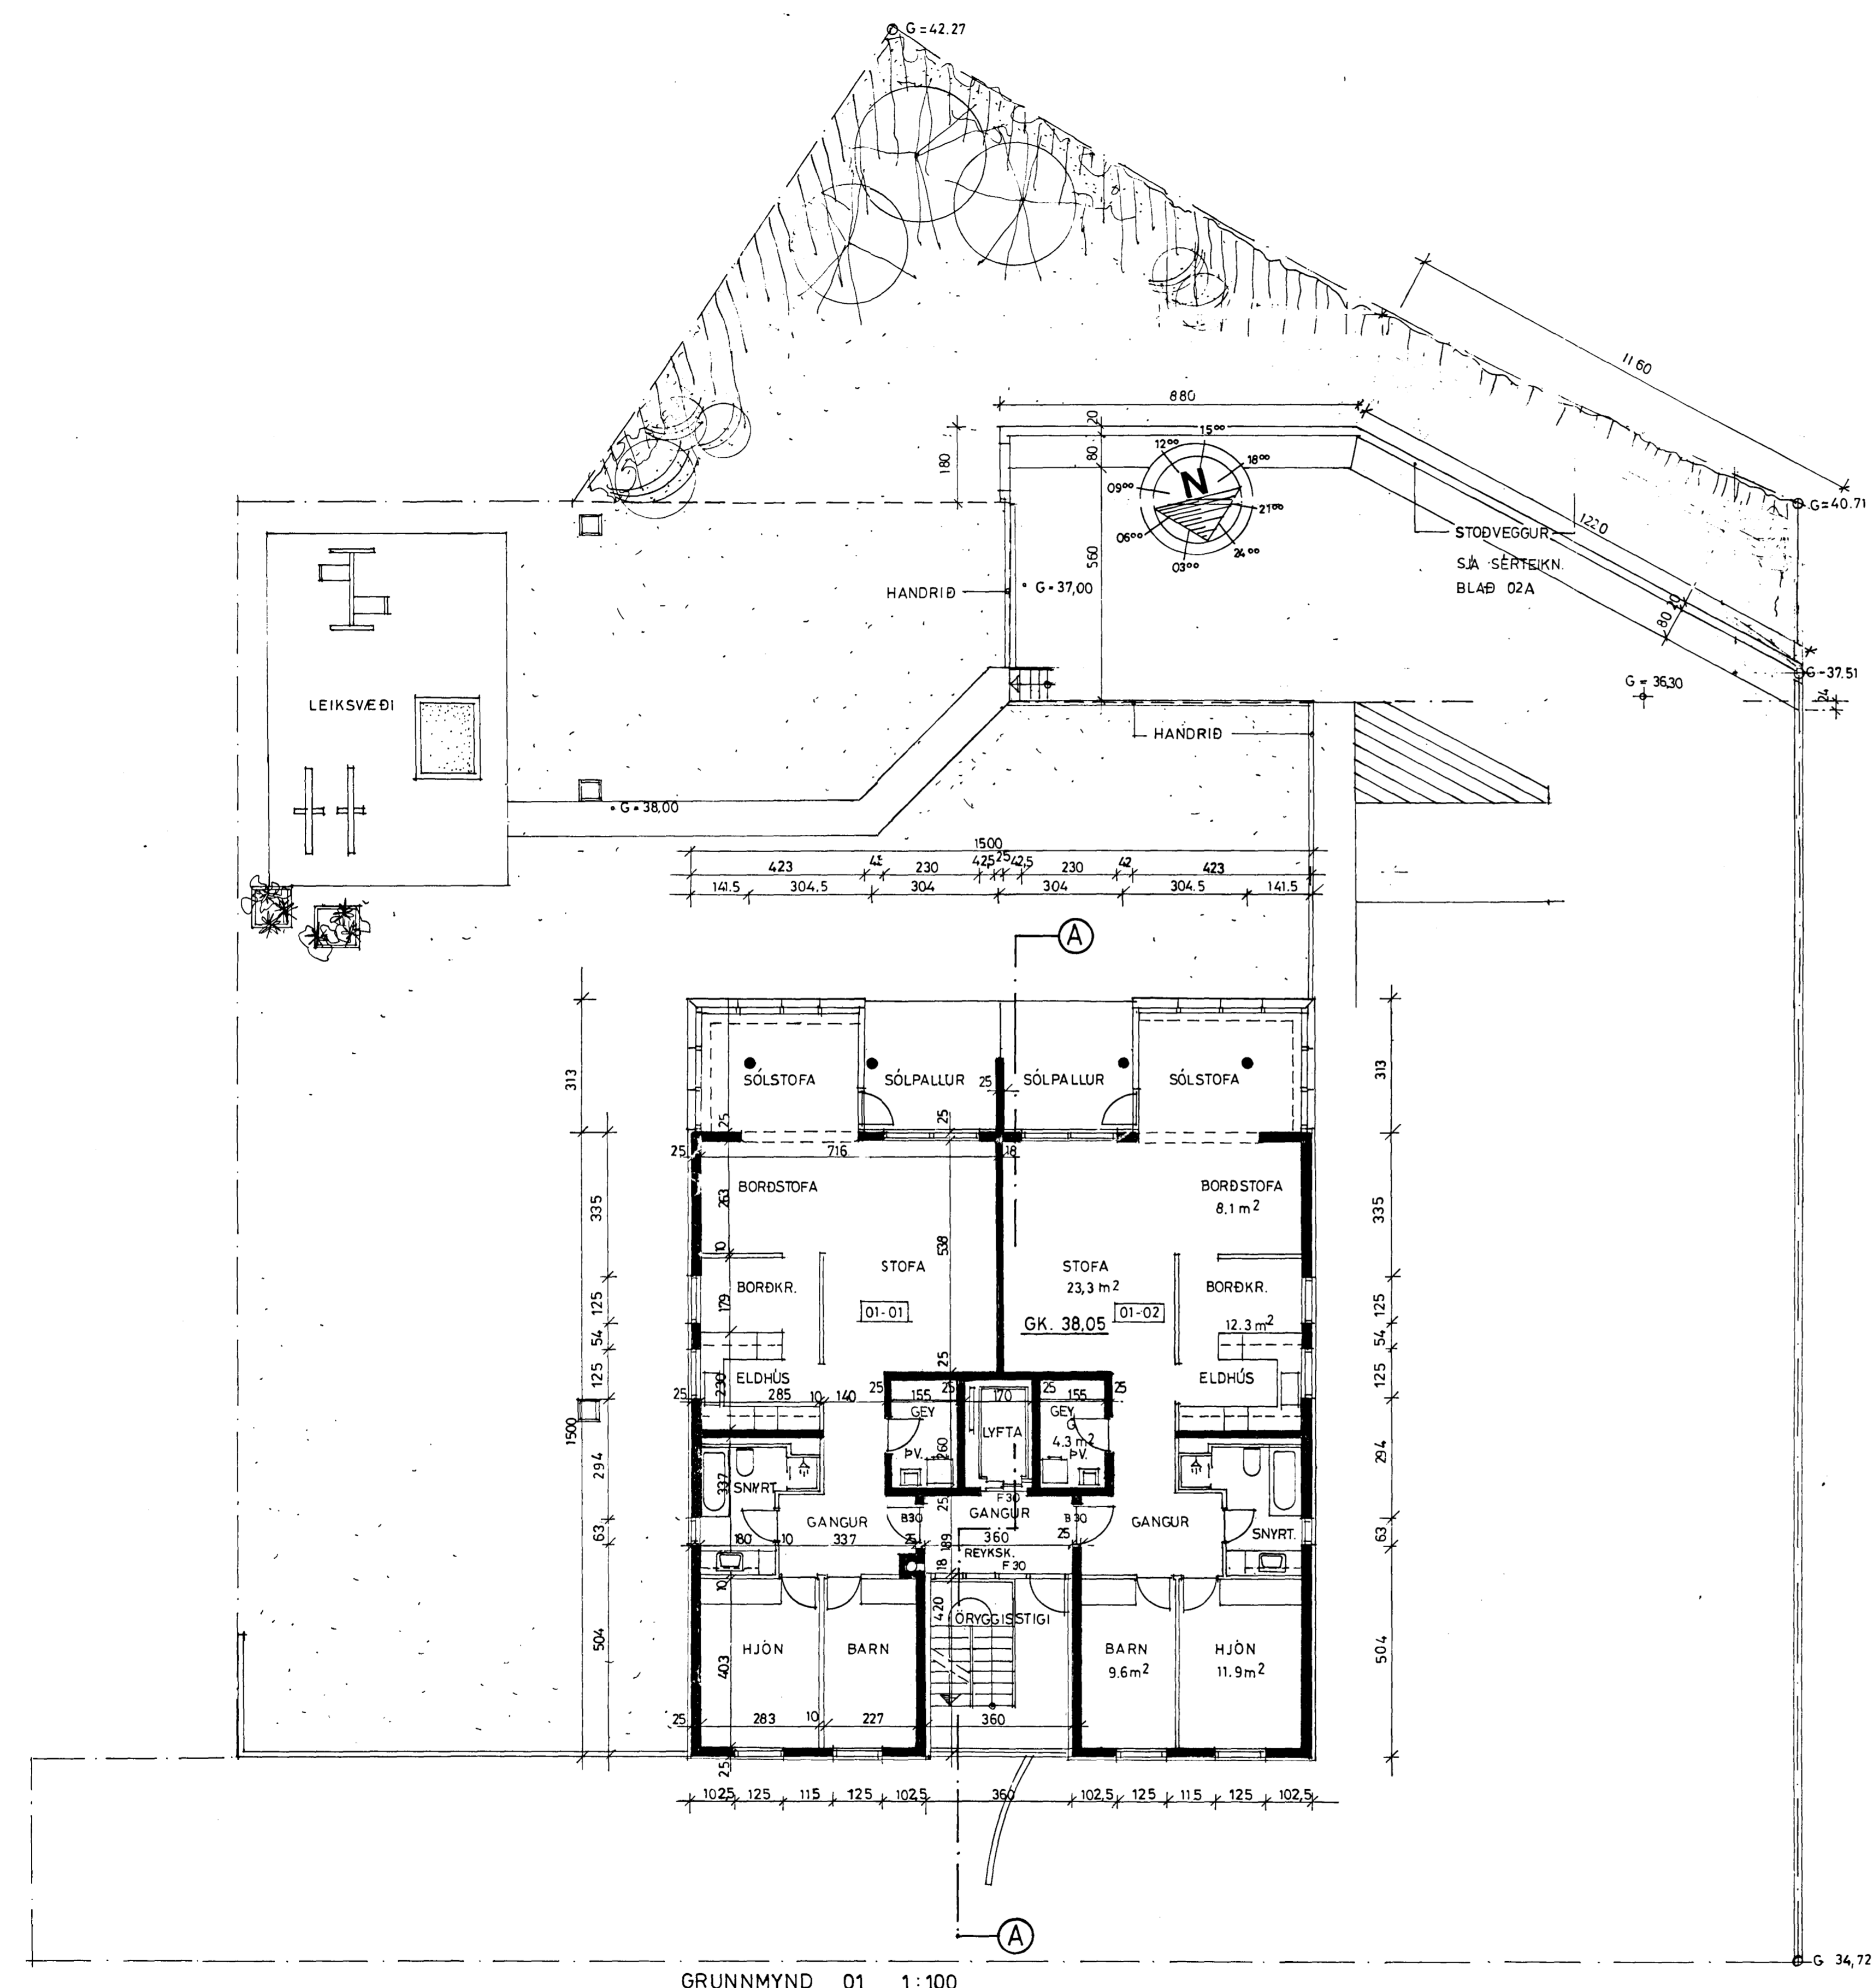

GRUNNMYND 01 1:100

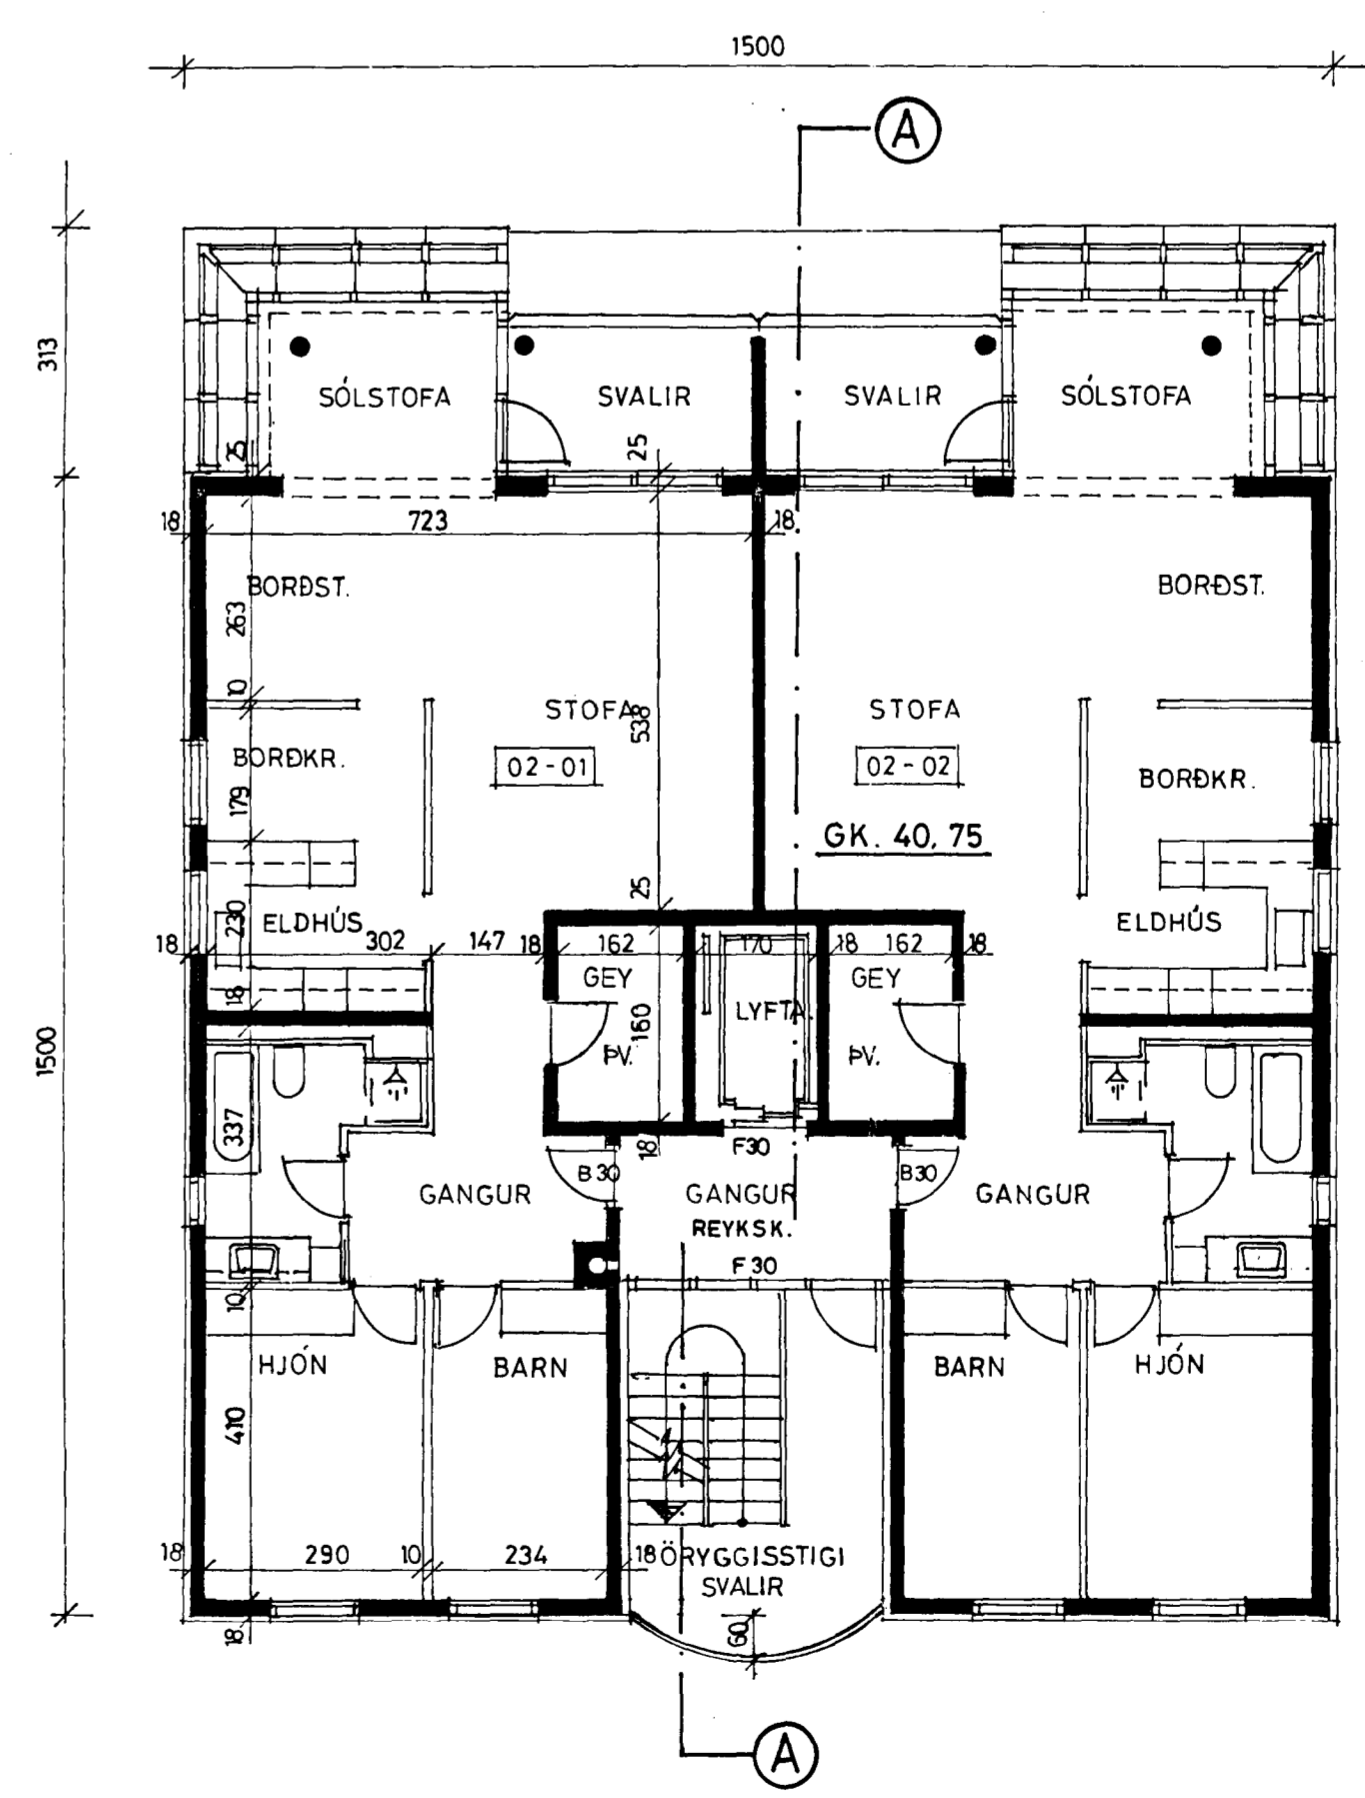

GRUNNMYND 02 1:100

BR. STOBMÚR 30.07.1992
BR. STOBMÚR/RIS.02.07.1992
BR. TRAPPA/LÖB 10.06.1992
BREYTT RISHÆÐ OG BILGEY. 27.03.1992
BREYTT 05.09.1990
BR.11.01.1991 BREIKKADAR SVALIR Í RISI



EURARHOLT 6, HAFNARFIRDI

GRUNNMYNDIR 03

DAGS.12.07.1990 MKV. 1:100 HANNAD SA/PVB TEIKN. AE/GJ

ÞIGURÞÓR AÐALSTEINSSON, ARKITEKT. ÞÁLL V. BJARNASON, ARKITEKT.