



SVÆDISLÝSING 32mm.

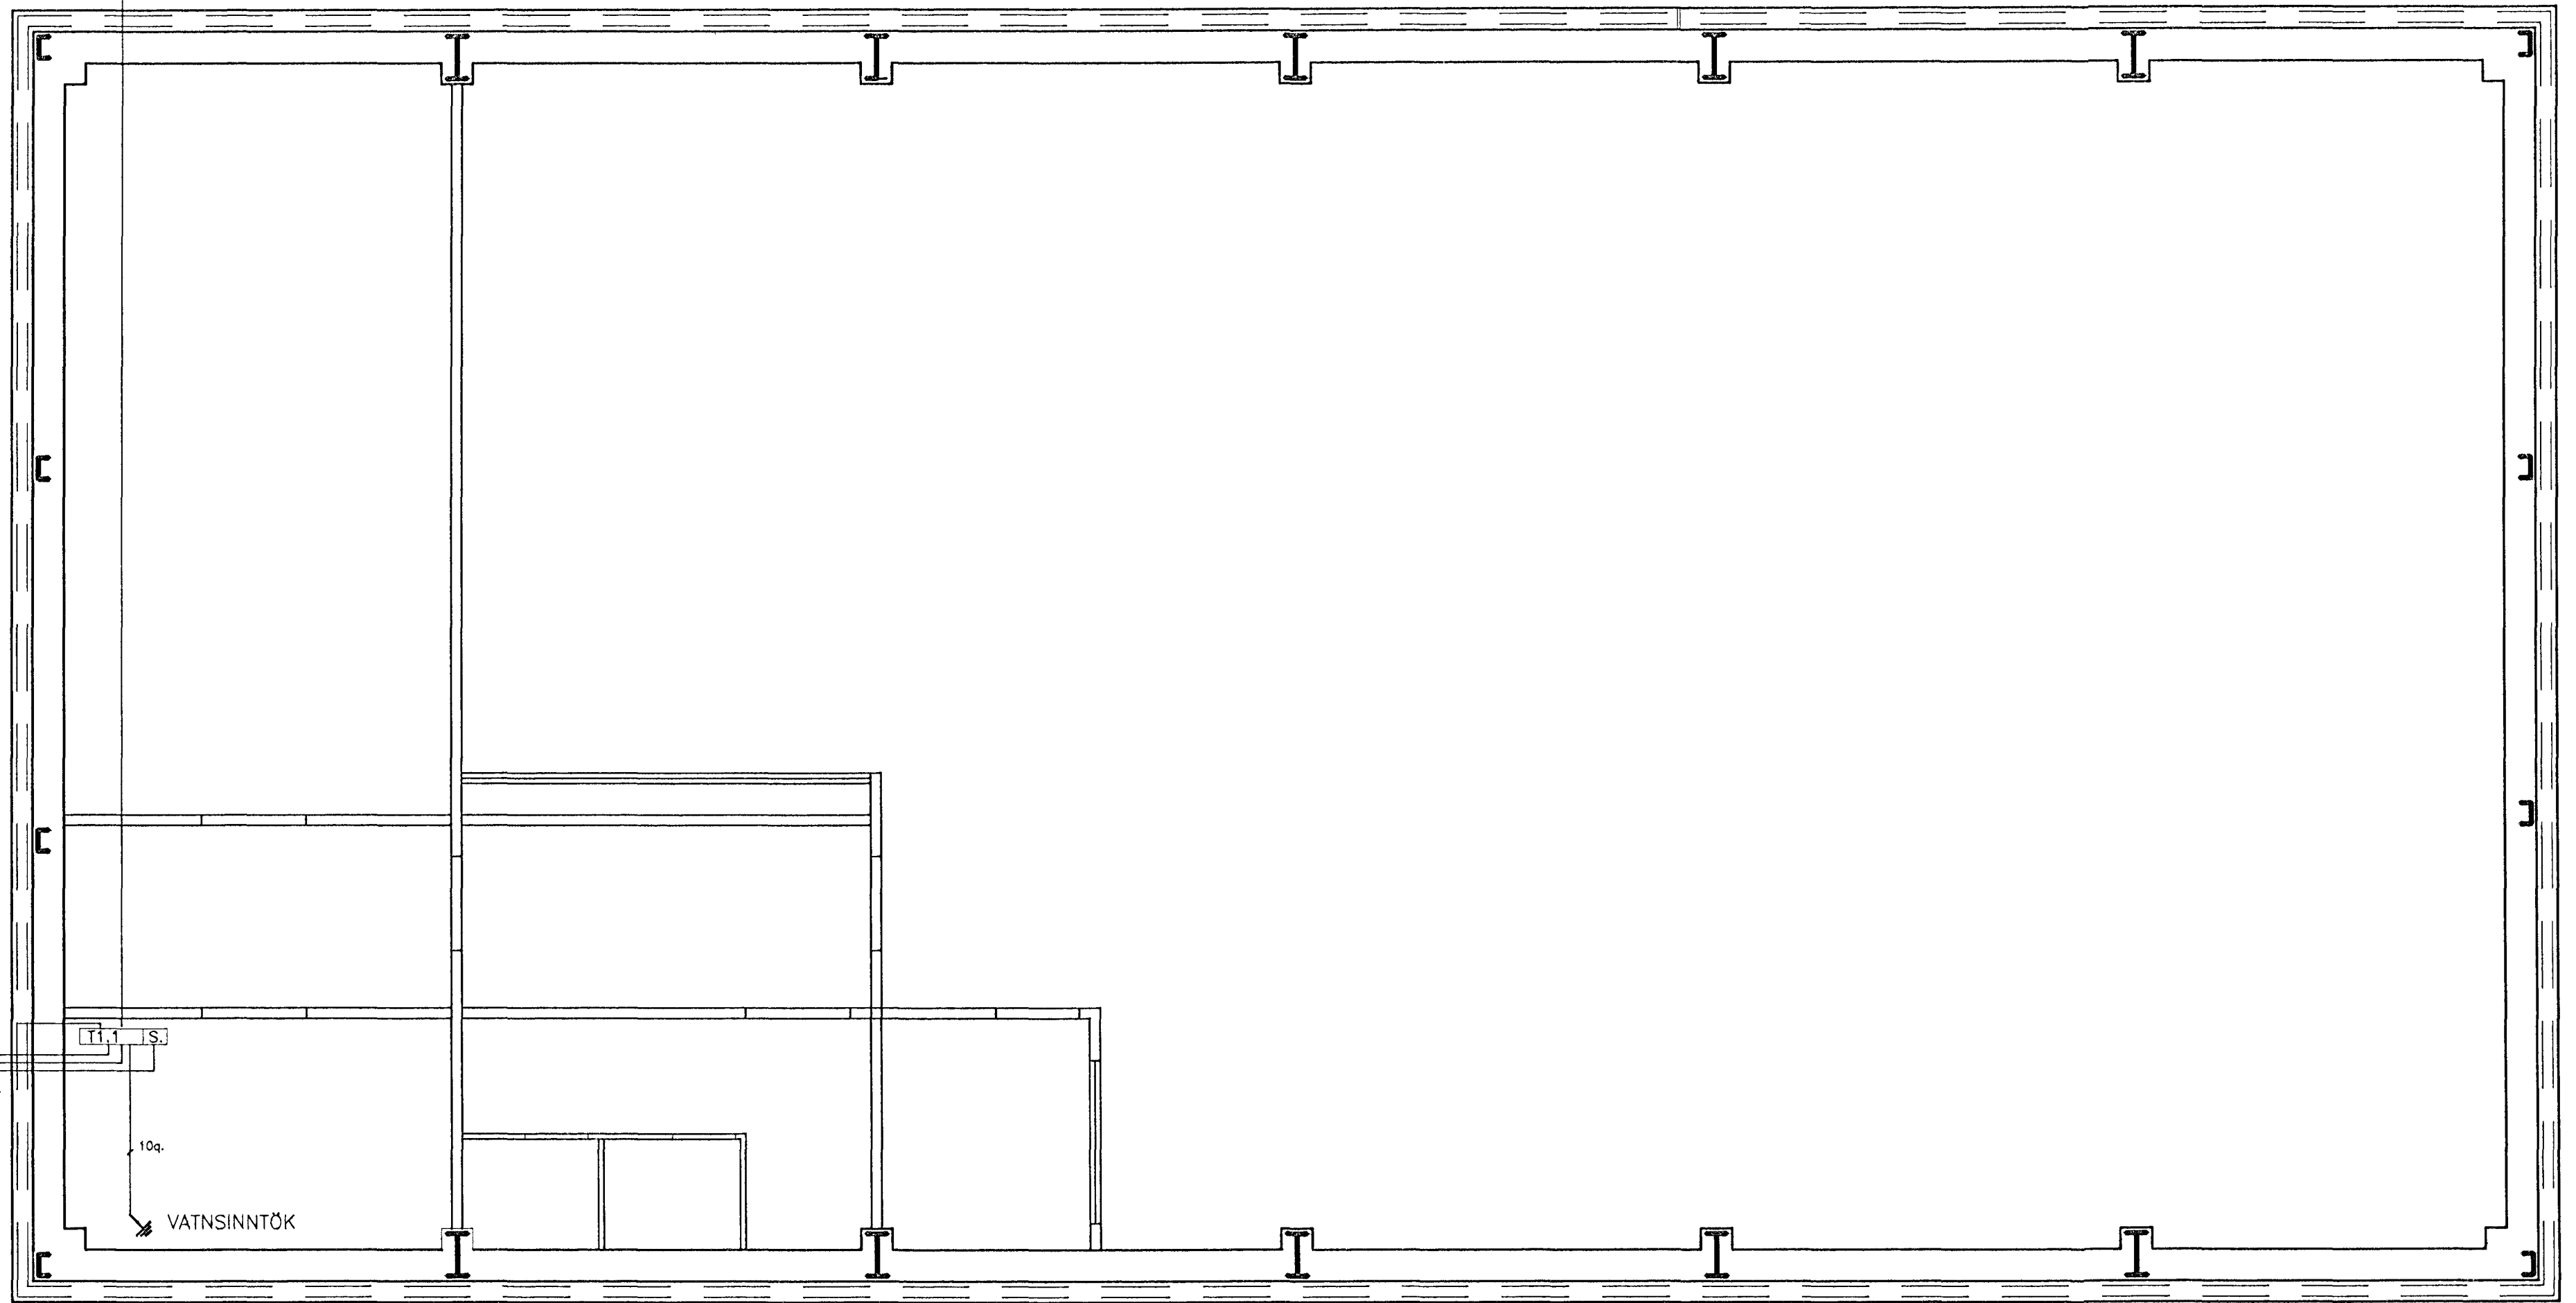

INNTAK RAFMAGNS
OG SÍMA
FYRIR RAFM. 50mm.
FYRIR SÍMA 50mm.
SVÆDISLÝS. 32mm.


VATNSINNÞÖK

TAFLA 1.1

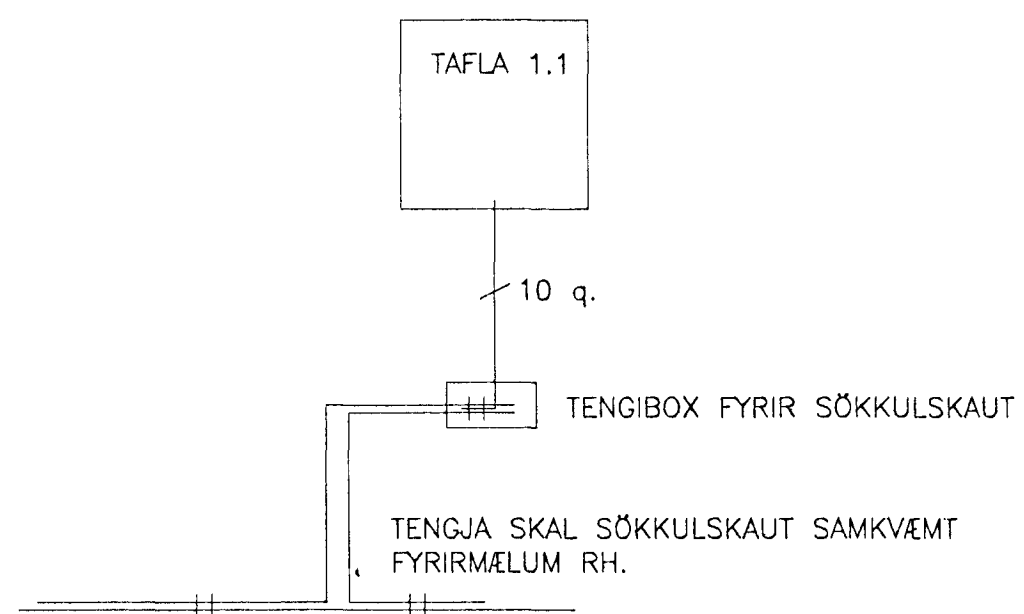

TENGIÐ SKAL SÖKKULSSKAUT SAMKVÆMT
FYRIRMÆLUM RH.

FFRÁGANGUR SÖKKULSSKAUTS VID TÖFLU
ENGINN MÆLIKV.

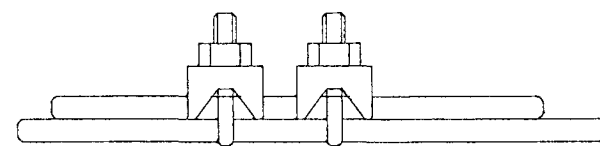

SAMTENGING STEYPUPEINA
SETJA SKAL TVO VÍRLÁSA Á HVER SAMSKEYTI

				VERKEFNI		VERKHLUTI		MKV.
				EYRARTRÖÐ 11, HAFNARFIRDI		SÖKKULSSKAUT		1:50
				H	05/97	Andrés M.	ANDRÉS MAGNÚSSON SÍMI 555-2253 / 898-2253 KRÖKAMÝRI 78, GARDABÆ	SAMP. <i>Andrés Magnússon</i> VERKNR. 150
				T	05/97	Andrés M.		
ÚTG.	BREYTING	DAGS.	NAFN	DAGS.	NAFN			TEIKN.NR. 2 of 5