

ELDRÁ NF.

ELDRÍ LÖGN  
Ø150 PL

ELDRÁ HÚS.

NÚVERANDI  
Ø600 BR.  
26.05

NÝLÖGN  
Ø150 PL.  
10‰

ELDRÁ NF.

26.11

Ø150

GK. 27.35

VIÐBYGGING

Ø100 PL  
PERRILÖGN.  
5‰  
LÖGÐ Í HNOTUMÖL#3

ELDRÁ NF.

27.32

20‰

20‰

26.19

Ø100

Ø100

SORP

26.28

26.32

Ø100 PL

20‰

26.41

Ø100 PL PERRILÖGN 5‰

26.46

Ø100 PL

20‰

26.57

Ø150 PL

10‰


27.12

Ø150 PL

10‰

10.00

17 APR 1991

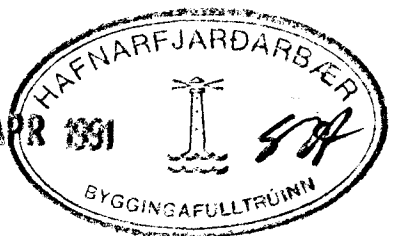

20‰

26.37

27.18

26.40

27.18

26.51

27.18

Ø100 PL  
20‰

Ø100 PL  
20‰

20‰

Ø100 PL  
20‰

GÖTUNIDURFÖLL  
MED SANDGILDRU.

20‰

DAGS	BREYTING		GJORT
HANNAÐ J.B.	VERKFR. DIPL. ING.	VERKFRÆÐIHÖNNUN SMÁRAHVAMMI 4, HAFNARF. S. 51974	BLAD. 5
TEIKNAD J.B.	SAMÞYKKT J.B.	EYRARTRÖÐ 13 02	M=1:100
YFIRFARIÐ J.B.	VERK.	HOLRÆSISLÖGN	DAGS MARZ 1991