



KERFISMYND HITA- OG NEYSLUVATNSLÖGN M:1:50.

$\Delta t = 40^\circ C$

NR.	AFKÖST WÖTT	GERÐ: PANEL			STÚTAR			STÆÐSETNING.
		H	L	TEG	STÆÐS.	STÆÐ	LOKAR	
101	1584	600	2000	P 20	C D	10	RETUR	SKRIFSTOFA
102	1584	600	2000	P 30	C D	—	—	KAFFISTOFA
103	475	600	2000	T 20	AB	—	—	BAÐ
104	3420	750	3000	P 22	AIS	—	—	VINNSLUSALUR
H 101	11740	WESPER EÐA SAMS.			—	20	—	VINNSLUSALUR
H 102	11740	WESPER			—	20	—	VINNSLUSALUR

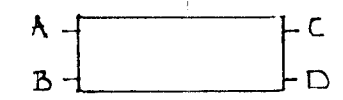

OFNASKRÁ

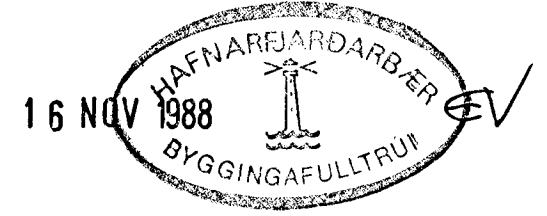

EYRARTRÖÐ 16 HAFNARF.			
HITA- OG NEYSLUVATNSLAGNIR.			
KERFISMYND OFNASKRÁ			
HLUTI 1.			
BR	DAG	BREYTING A	LEGA USKR
HROLFUR JONSSON FTFI		RVK	13.11.88
STEFAN L. STEFANSSON FTFI		MÆLIKV.	150
HJALLASEL II R.		REIKN	TEIKN
S. 72528 - 76653		VERKNR	BLAÐ NR BR.
		8506	9