
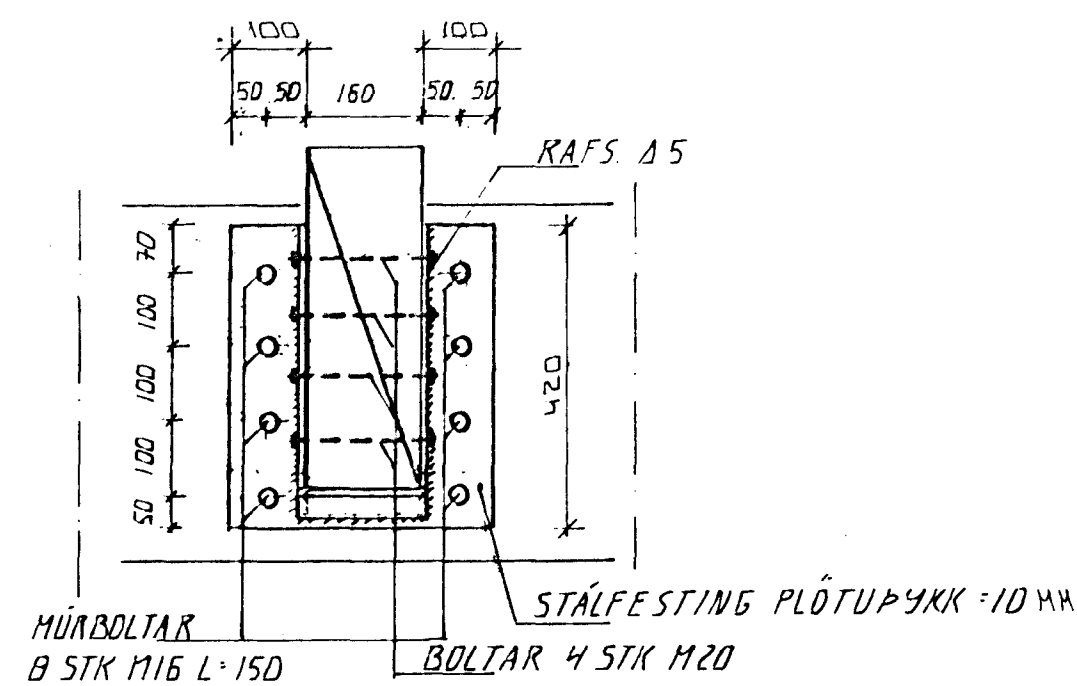


BOOMERANGBITAR x 1:50

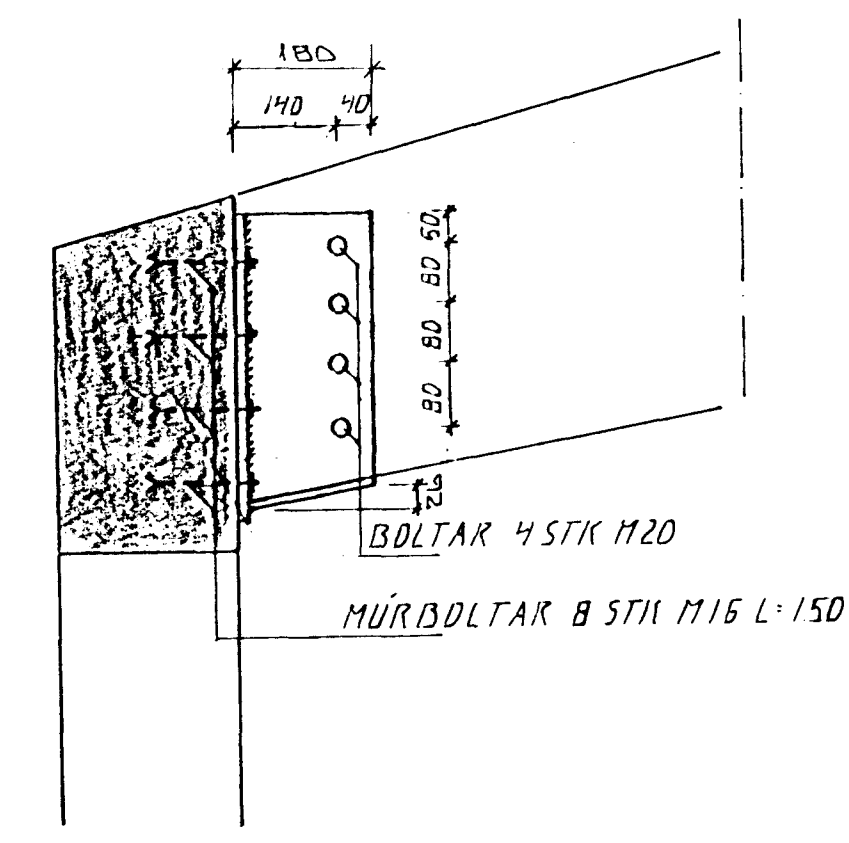

LÍMTRÉSFESTING x 1:10

Byggingafultrúi Hafnarfjarðar
Afgreitt þann
20 MARS 1998
Sigurbjartur Halldórsson

BR.	DAGS.	EDLI BR.	SIGN.

EYRARTRÖÐ 18
HAFNARFIRÐI

ÞAKVIRKI - SÉRMYNDIR

MKV x 1:10 x 1:50

DAGS. DKT '95

VERK NR. 9553

TEIKN NR. 1-05

HANNAÐ *GH. 9/11.*

TEIKNAD *GH*

YFIRFARIÐ

GP TÆKNIÞJÓNUSTA
SIGURDAR ÞORLEIFSSONAR HF

STRANDGÖTU 11 - 220 HAFNARFJÖRÐUR - Sími 54255 - FAX 652875