


TENGING HITABLAÐSARA

OFNATAFLA EYRARTRÖÐ 18

OFN NR	STADS	HITAT KKAL	LENGD MM	HÆÐ MM	TENGI
101	ANDD	500	700	600	
102	HIERB	710	1000	600	
103	VS	300	600	600	
104	VEIKFÆRI	1250	2000	600	
105	GEYMSLA	1280	1200	600	
BLÁSARI 1		6400			
BLÁSARI 2		6400			
BLÁSARI 3		6400			
201	VS	400	600	600	
202	RÆST	400	200	600	
203	SKRIFST	1200	2000	600	
204	KAFFI	900	2000	600	
205	GEYMSLA	500	1000	600	

SAMTALS 26760

ÁÐUR EN GENGID ER FRÁ OFNAPONTUN SKULU BYGGINGAÐR OG TÆKNIFRÆÐINGUR SANNRÆYNA STÆRÐR OG AFKOST OFNA

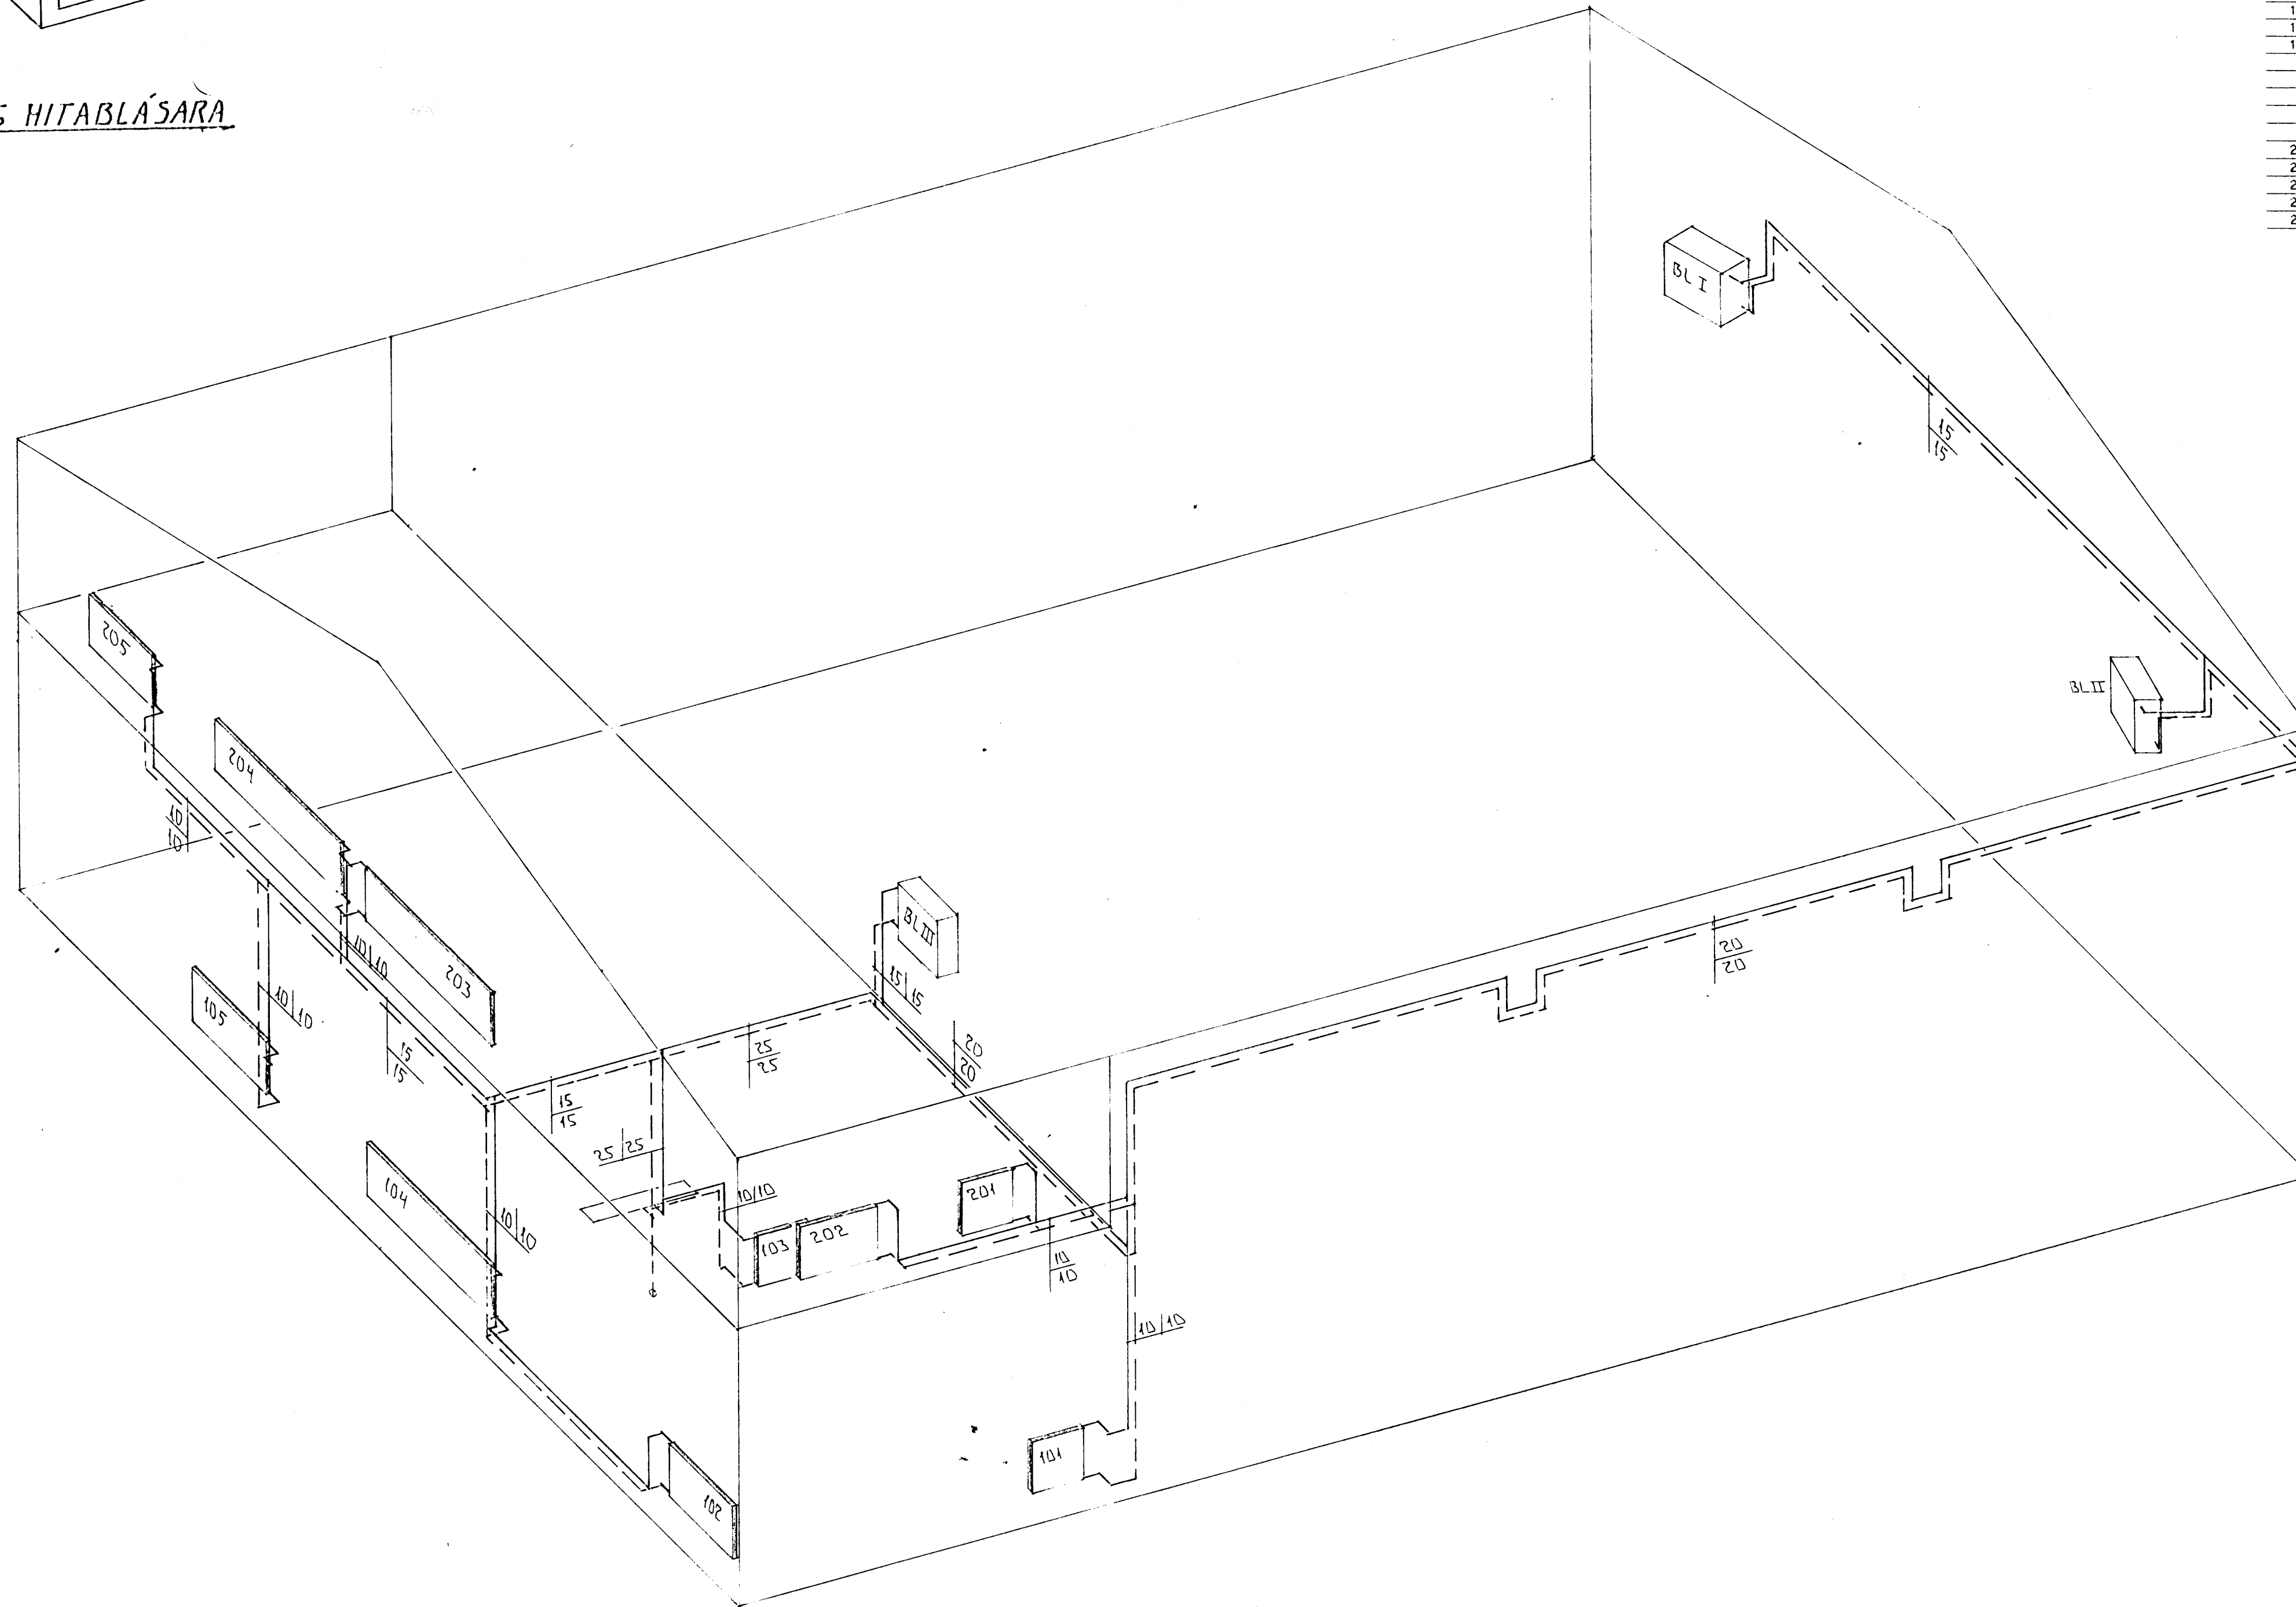


RÚMMYND - HITLAGNA 1:50

BR. DAGS. EDLI BR. SIGN.

EYRARTRÖÐ 18
HAFNARFIRÐI

RÚMMYND - HITLAGNA*

MYN 1:50
DAGS. SEPT '98
VERK NR. 9553
TEIKN NR. 2-04
HANNAD
TEIKNAD GH
YFIRFARIÐ

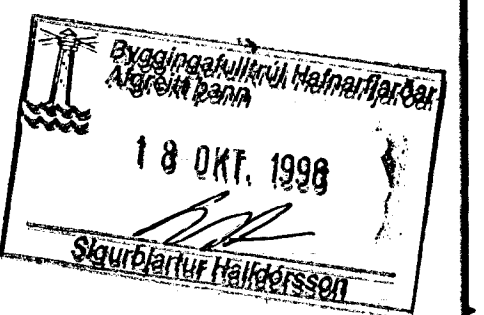

TEKNIÞJÓUSTA
SIGURDAR ÞORLEIFSSONAR ehf

STRANDGÖTU 11 · 220 HAFNARFJÖRÐUR · S/M 565 4215 · FAX 565 2875