

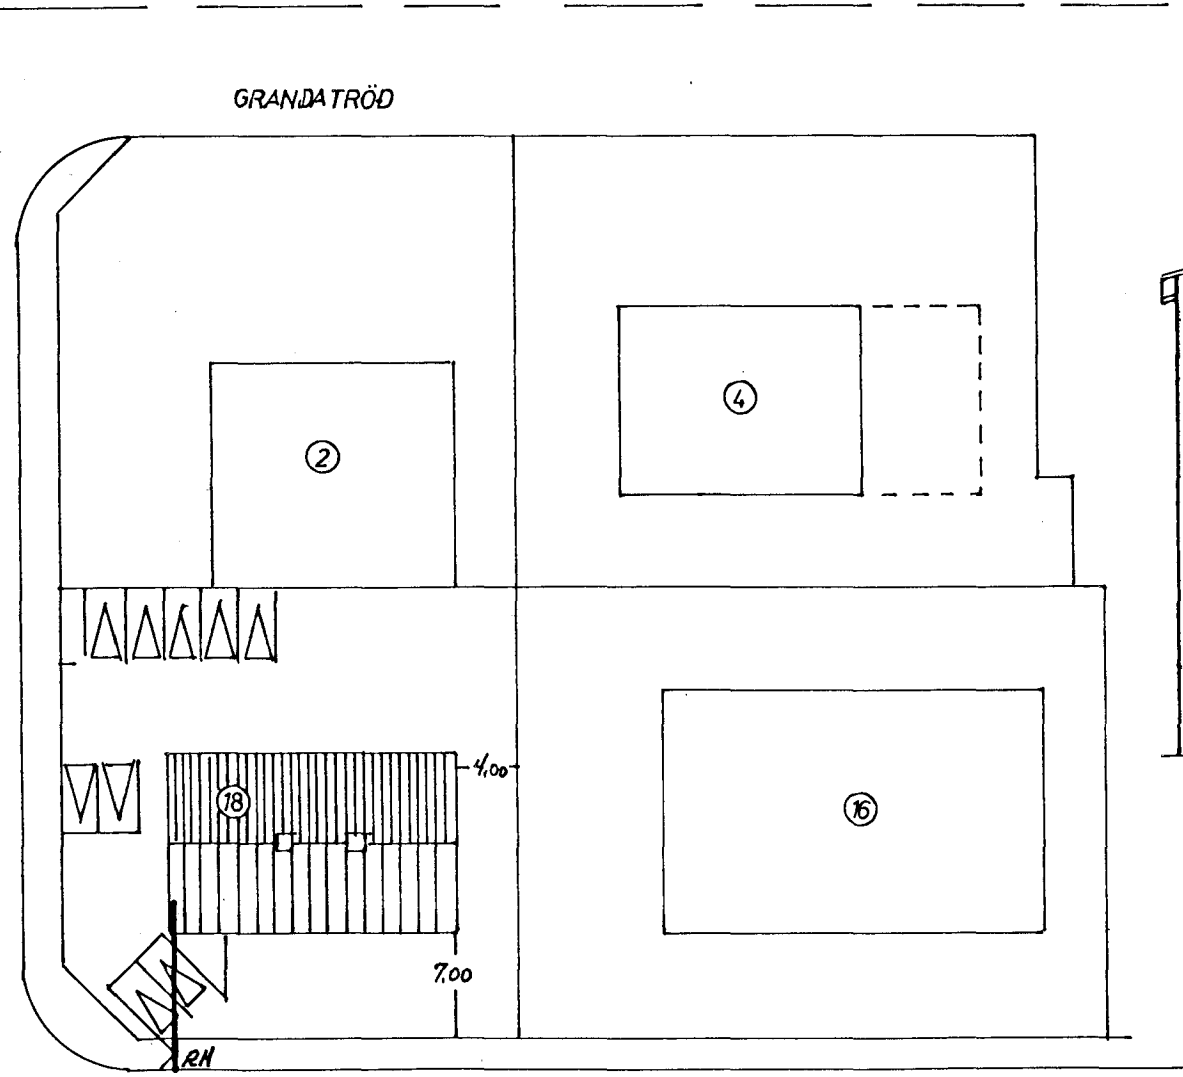
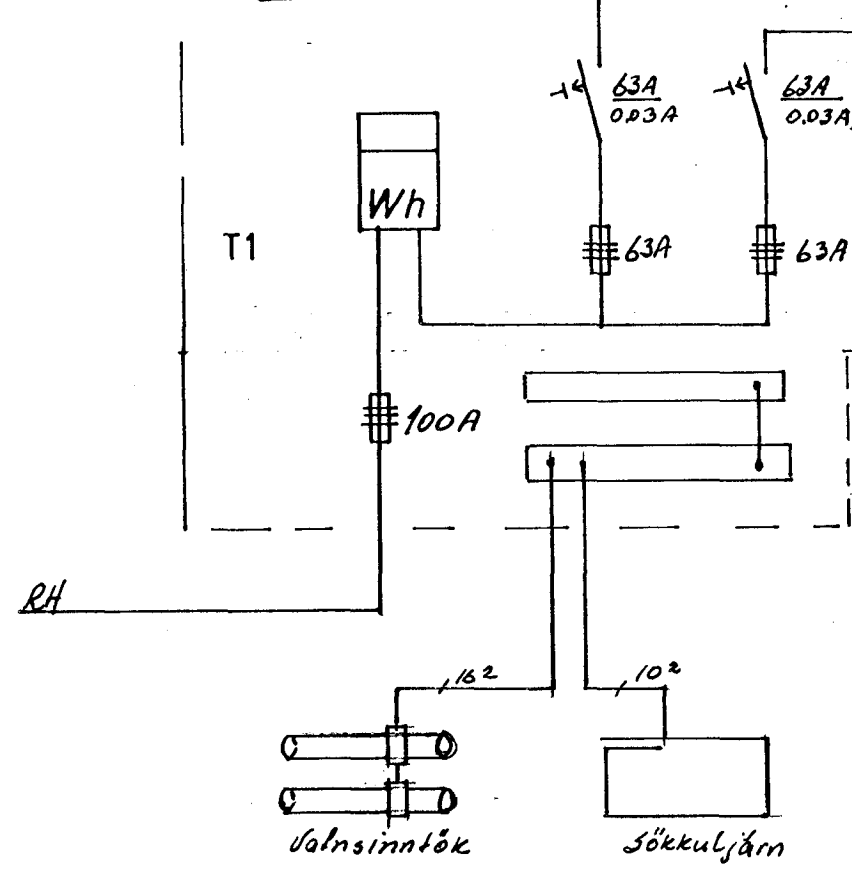


GRUNNMYND M 1:50

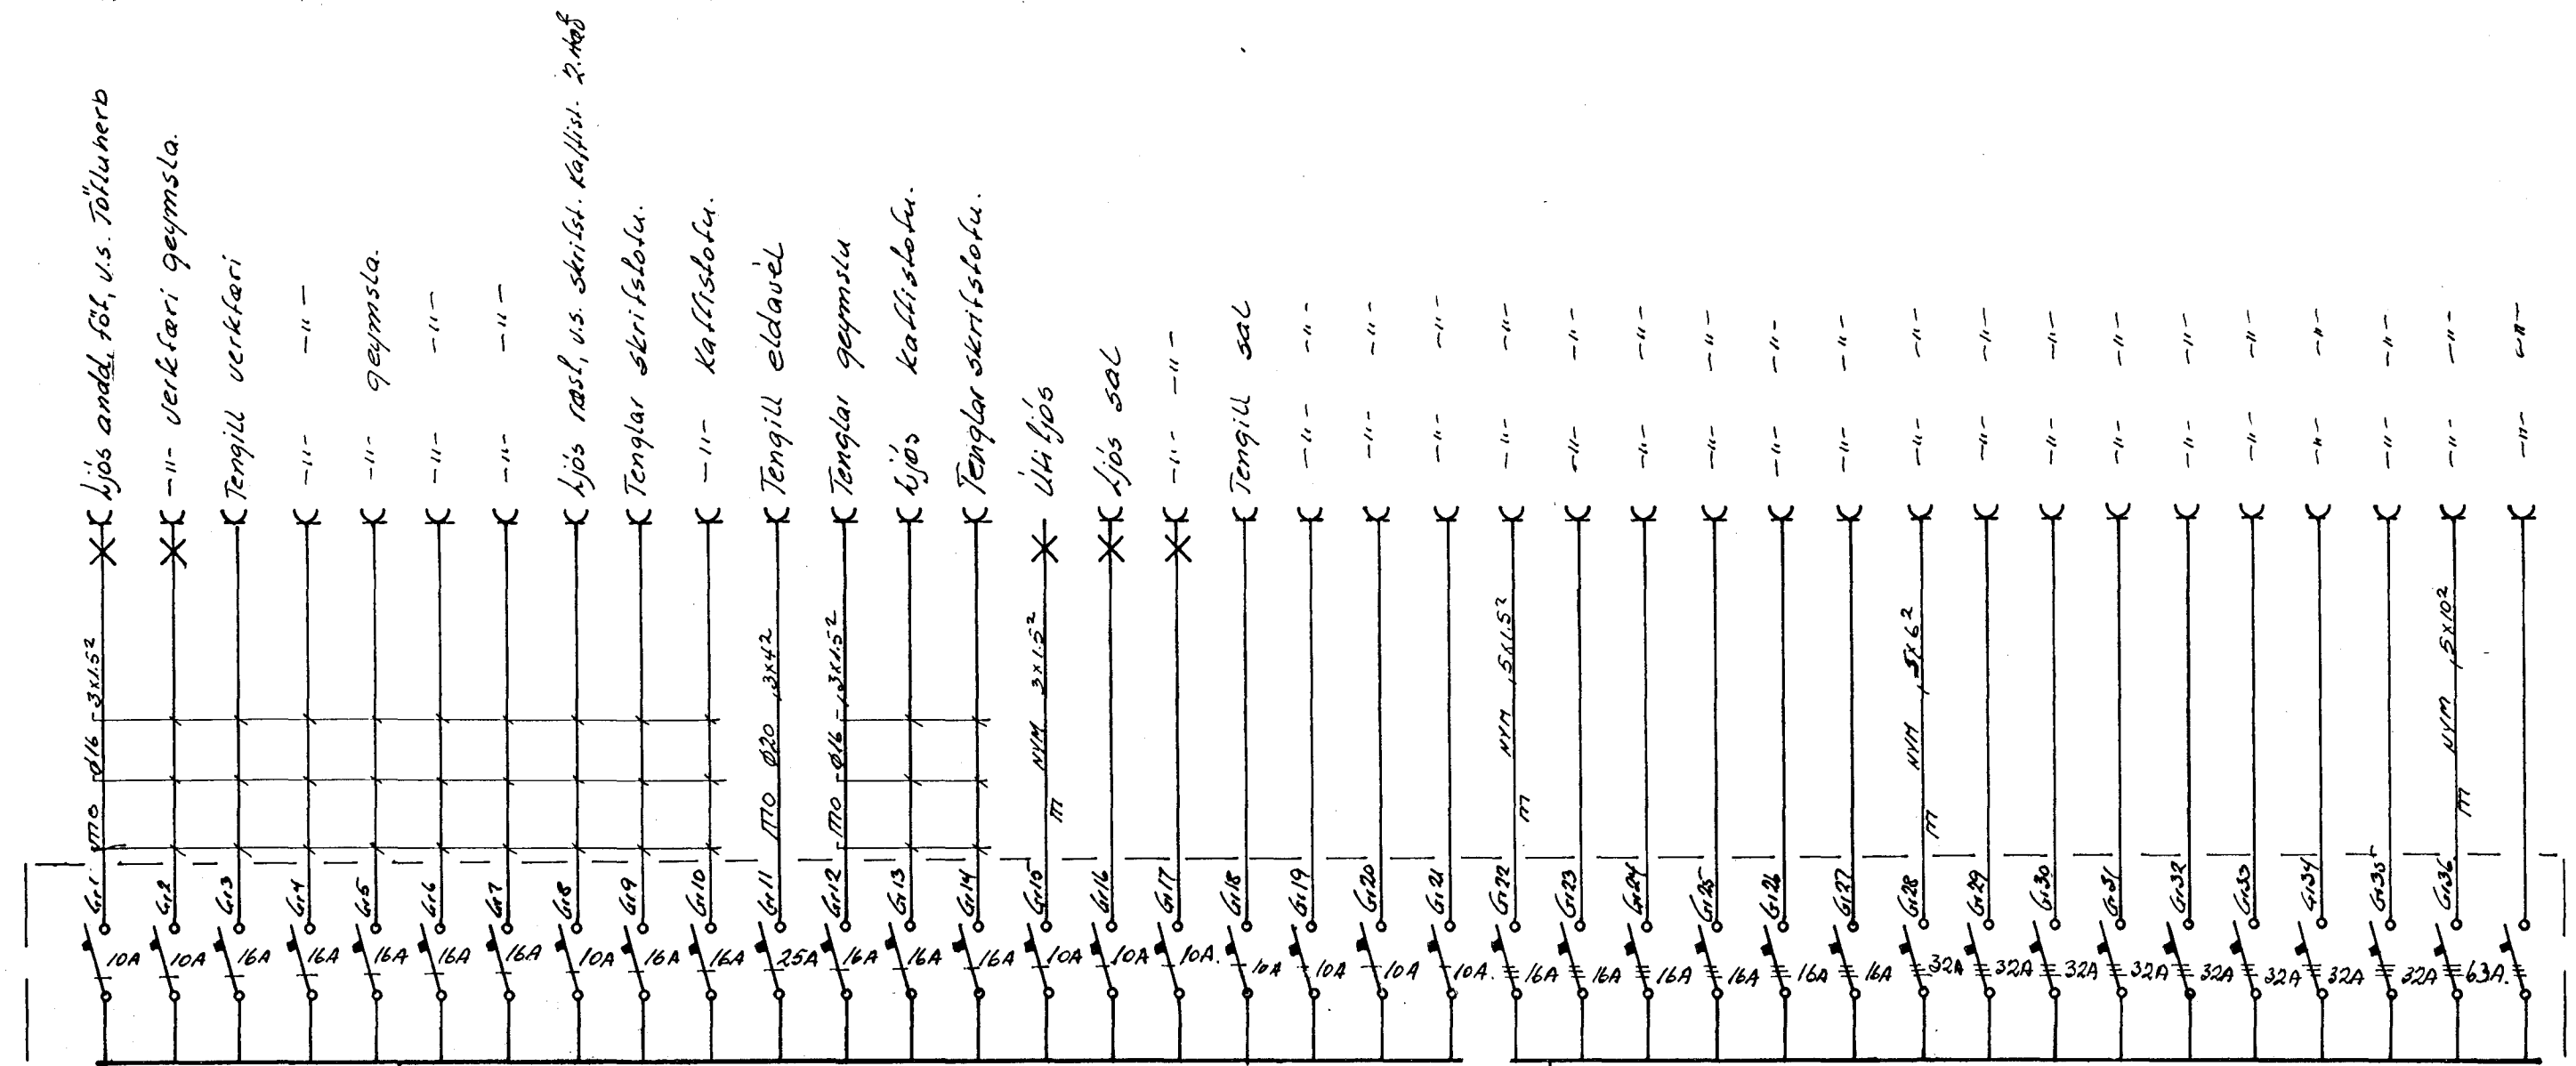

SNID M 1:500

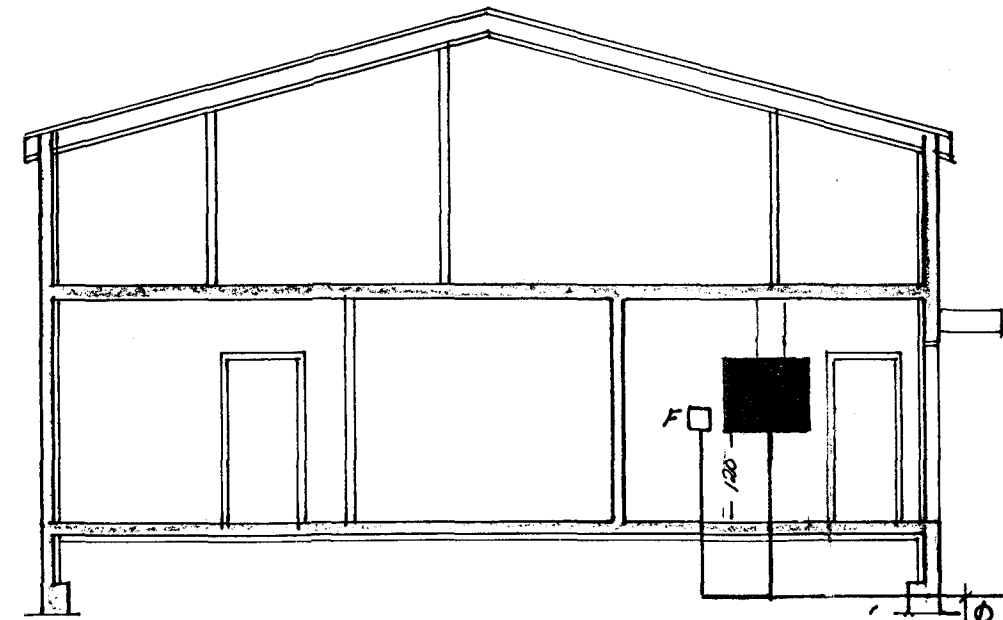

70 CMÍ JORD
Ø 110 RH
Ø 50 SIMI
Ø AUKA

EYRARTRÖÐ

EYRARTRÖÐ 18 HAFNARFIRÐI

FRDR	DAGS.	NAFN	RAFLAGNATEIKNING EINLÍNU SNID OG AFSTÖÐUMYNDIR	KVARDI
TEKN				
SAM				
Breyting			Nr. 96002	MÁL.
DAGS.			BL 2 AF 2	
TEIKN.			Jón Þorláksson 5. 565-3670	
SAMP.				