

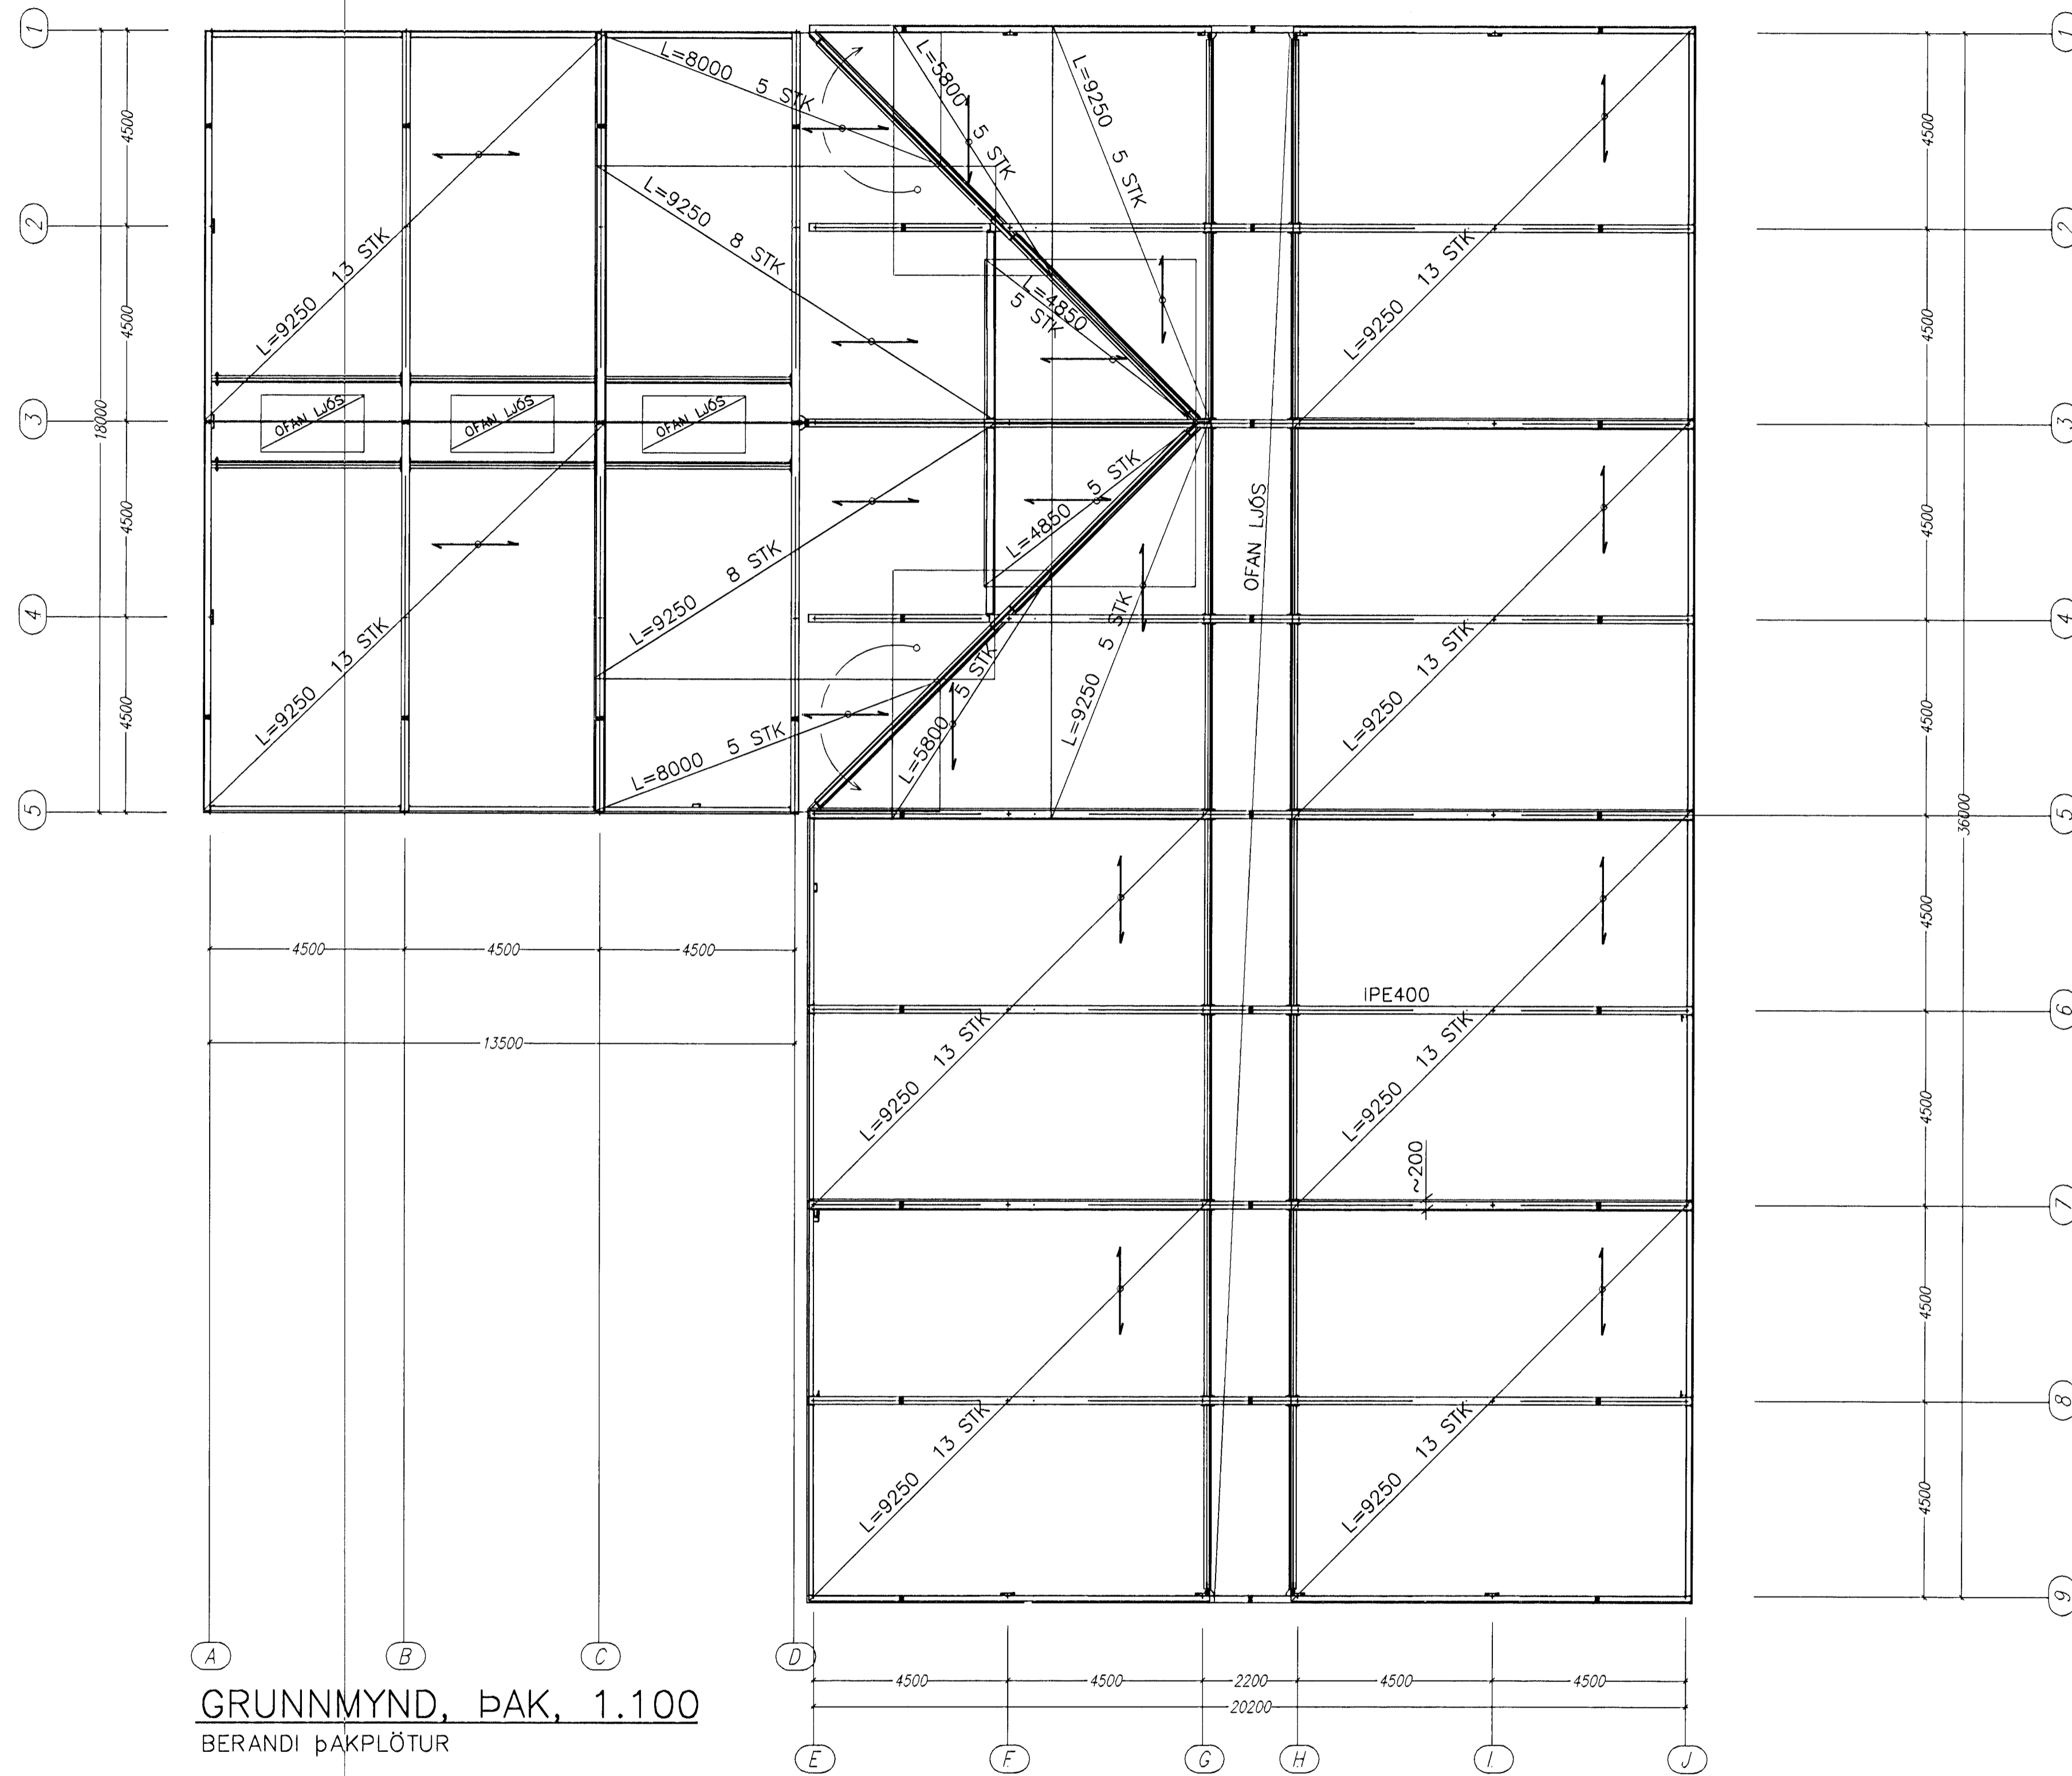
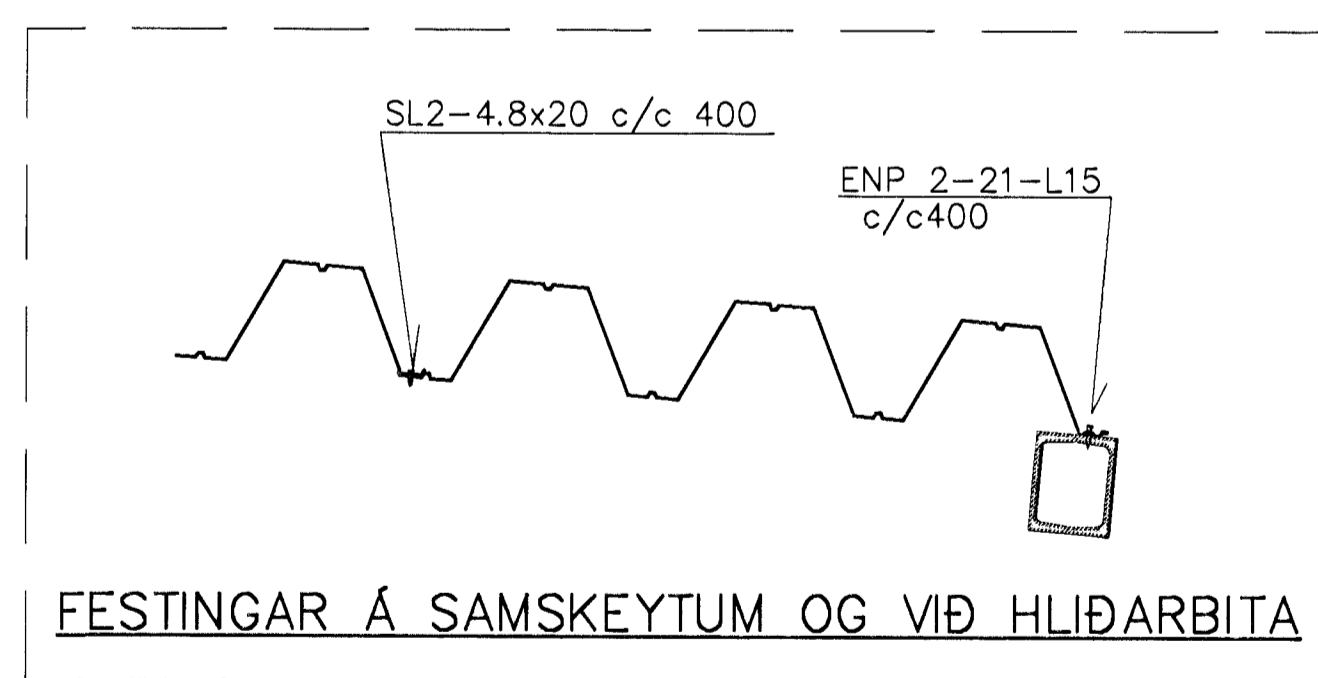


DAGS:	NR:	BREYTINGAR:	SAMÞYKKT:

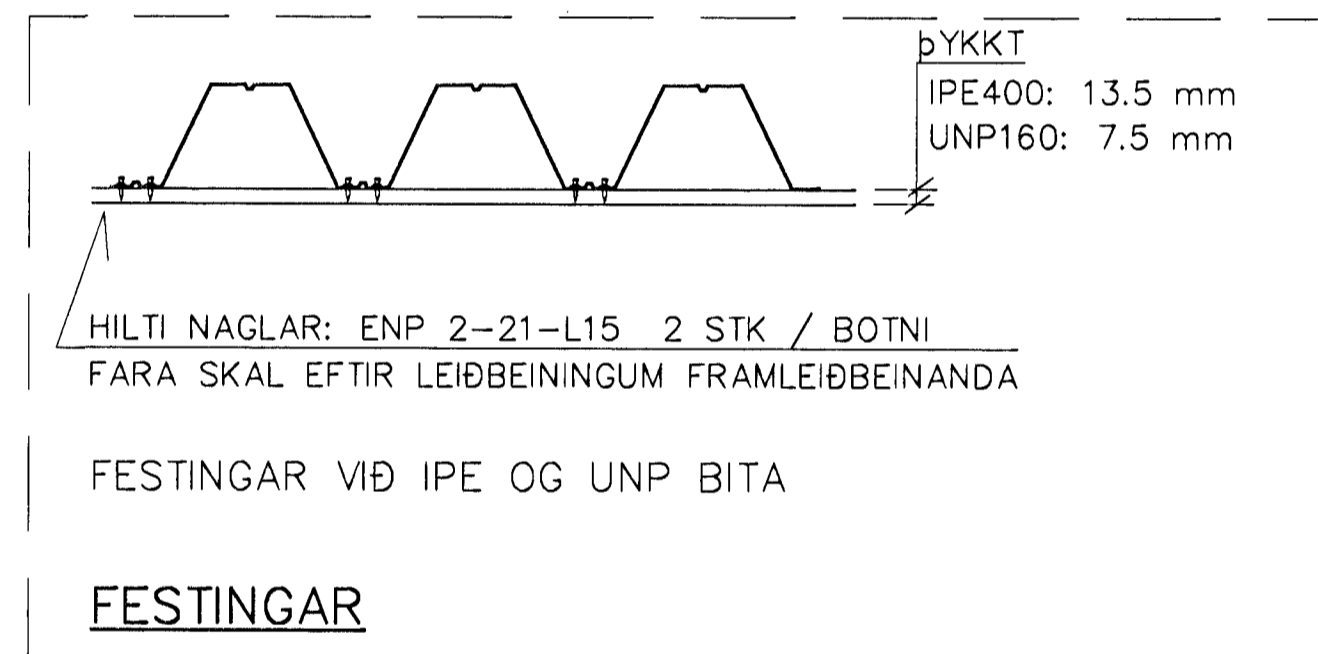

GRUNNMYND, ÞAK, 1.100
BERANDI ÞAKPLÖTUR

ÁLAG:
SNJÓÁLAG: 1.0 kN/m²
VINDÁLAG: 1.5 kN/m²
EIGIN ÞYNGD: 0.3 kN/m²
PIPUUPPHENGI: 0.20 kN/m

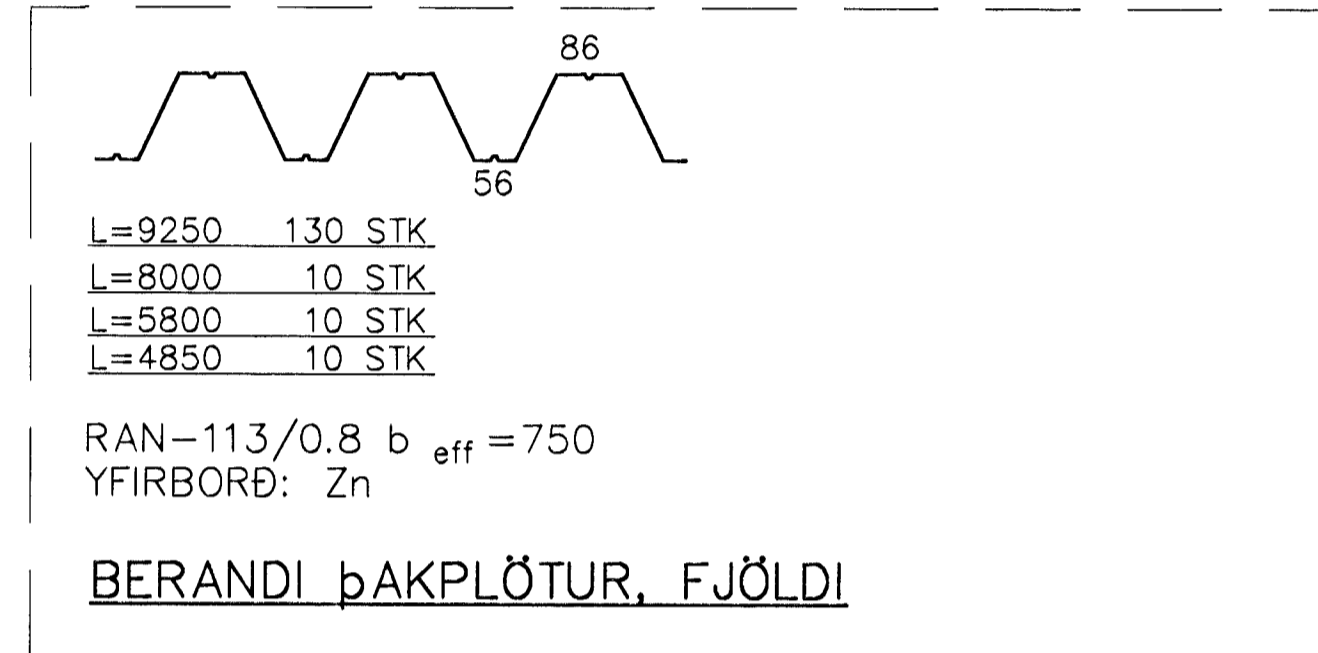

Samþykkt þann
21. DES. 2000
Byggingafulltrúi og
F.h. Sigurbjartur Halldórsson



GARDATORG 7 · 210 GARDABER · SIMI: 544 8600 · FAX: 544 8601 · GSM: 862 8606, 694 3036 · NETFANG: jong@nerthill.is			
HEITI VERKS: EYRARTRÖÐ 2a HAFNARFJÖRDUR	VERKNÚMÉR: 00.041	DAGS: 19.12.00	TEKNI-NÚMÉR: 205
FYRIRSOÐN: BURÐARVIRKI: GRUNNMYND, ÞAK NEDRI PLÖTUR OG SKÝRINGAR	SAMÞYKKT: Jón Guðmundsson 280255-4329	GEYMSLUNÚR: 205-6	ÓTGÁFA: B1
TEKNAÐ: RMJ	YFIRFARIR: HH	MÉLT:	MÉLKVI: 1:200

