


LISTI YFIR GÓLFHITA

NR.	NAUÐSYNLEG AFKÖST [W] [W/m ²]	PIPUR/BIL [mm]	LENGD [m]	d1-SLÖNGUR MAX [°C]	RÉNNSLI MAX [L/S]	STILLI- TÖLUR
1		ø20x2,0/250	90			
2		ø20x2,0/250	86			
3		ø20x2,0/250	124			
4		ø20x2,0/250	128			
5		ø20x2,0/250	128			
6		ø20x2,0/250	128			
7		ø20x2,0/250	130			
8		ø20x2,0/250	130			
9		ø20x2,0/250	130			
10		ø20x2,0/250	128			
11		ø20x2,0/250	128			
12		ø20x2,0/250	128			
13		ø20x2,0/250	128			
14		ø20x2,0/250	116			
15		ø20x2,0/250	104			
16		ø20x2,0/250	104			
17		ø20x2,0/250	98			
18		ø20x2,0/250	88			

MESTI HITI Á VATNI AD SLÖNGUM ER 39-40°C. MESTI MEDAL BAKRÁSARHITI ER CA. 30°C VID
-10--15°C ÚTHITA.

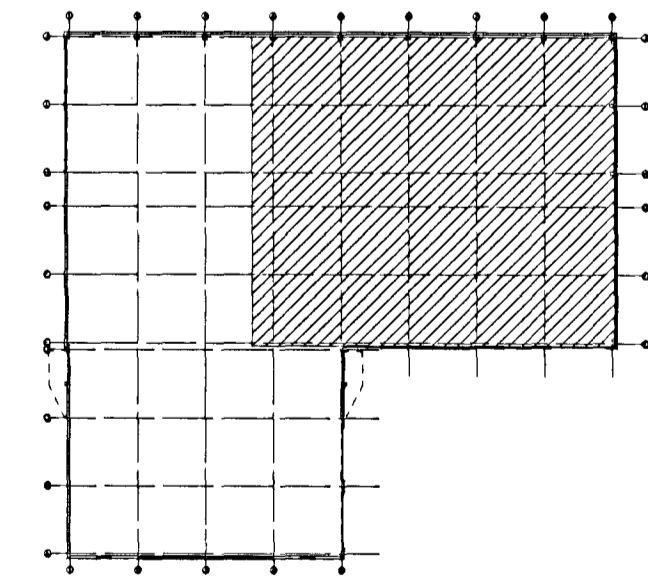

Byggingafræðingur
Alfreit Þórnir
14 AUG. 2000

EYRARTRÖÐ 2 A, HAFNARFJÖRÐUR

GÓLFHITALAGNIR
GRUNNMYND 1.HÆÐ

V S B VERKFRÆÐISTOFA

Breyting: _____
 Samþ.: Björn Guðafsson Kl.: 180550-4889
 Hannað: EB
 Mkv: 150
 Töknab: EB Yfirfand: _____
 Dags: 27.03.00 Nr: 99768-P08

BÆJARHRAUNI 20+220 HAFNARFJÖRÐUR
 Sími 565-1340 FAX 565-1341
 Netfang: vsb@vsb.is, kt:710798-2899