


| OFN nr | AFKASTABÖRF w | HÆÐ mm | L. mm | STÚTAR |
|--------|---------------|--------|-------|--------|
| 101 | 2497 | 720 | 2000 | AB |
| 102 | 2497 | 720 | 2000 | AB |
| 103 | 1713 | 520 | 2000 | CD |
| 104 | 490 | 910 | 500 | CD |
| 105 | 1764 | 700 | 1900 | AD |
| 201 | 5117 | 910 | 2200 | CD |
| 202 | 1002 | 320 | 1900 | CB |
| 203 | 1407 | 320 | 1900 | CB |
| 204 | 619 | 720 | 500 | CB |
| 205 | 1097 | 320 | 1900 | CB |
| 206 | 1727 | 320 | 1900 | AD |
| 207 | 161 | 320 | 500 | CD |
| 208 | 1157 | 520 | 1000 | CB |
| 209 | 1006 | 320 | 2000 | CD |
| 210 | 1207 | 320 | 2400 | AD |
| 211 | 1861 | 320 | 3700 | AD |
| 212 | 1550 | 520 | 1900 | AD |
| 106 | 1521 | 700 | 1500 | FD |
| 107 | 1521 | 700 | 1500 | CB |
| 108 | 727 | 800 | 700 | CD |

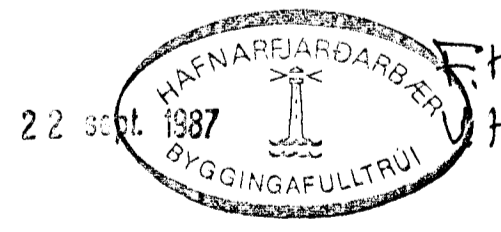

FAGRABERG NR 10

| | | | |
|------------------------------------|------------------|-------------|----------------------------|
| Dags: 22. 8. 87 | Hann./teikn. GTS | Samb.: | M.kv.: 1:50 |
| Yfirfarið: | | ☐ ⊕ | |
| Heiti: HITALÖGN GRUNNMYND KJALLARA | | | Kemur í stað: Vikur fyrir: |
| Tilvísun: | | | Nr.: |
| Útreikn.: Guðm. T. Sig. | | [Signature] | |