


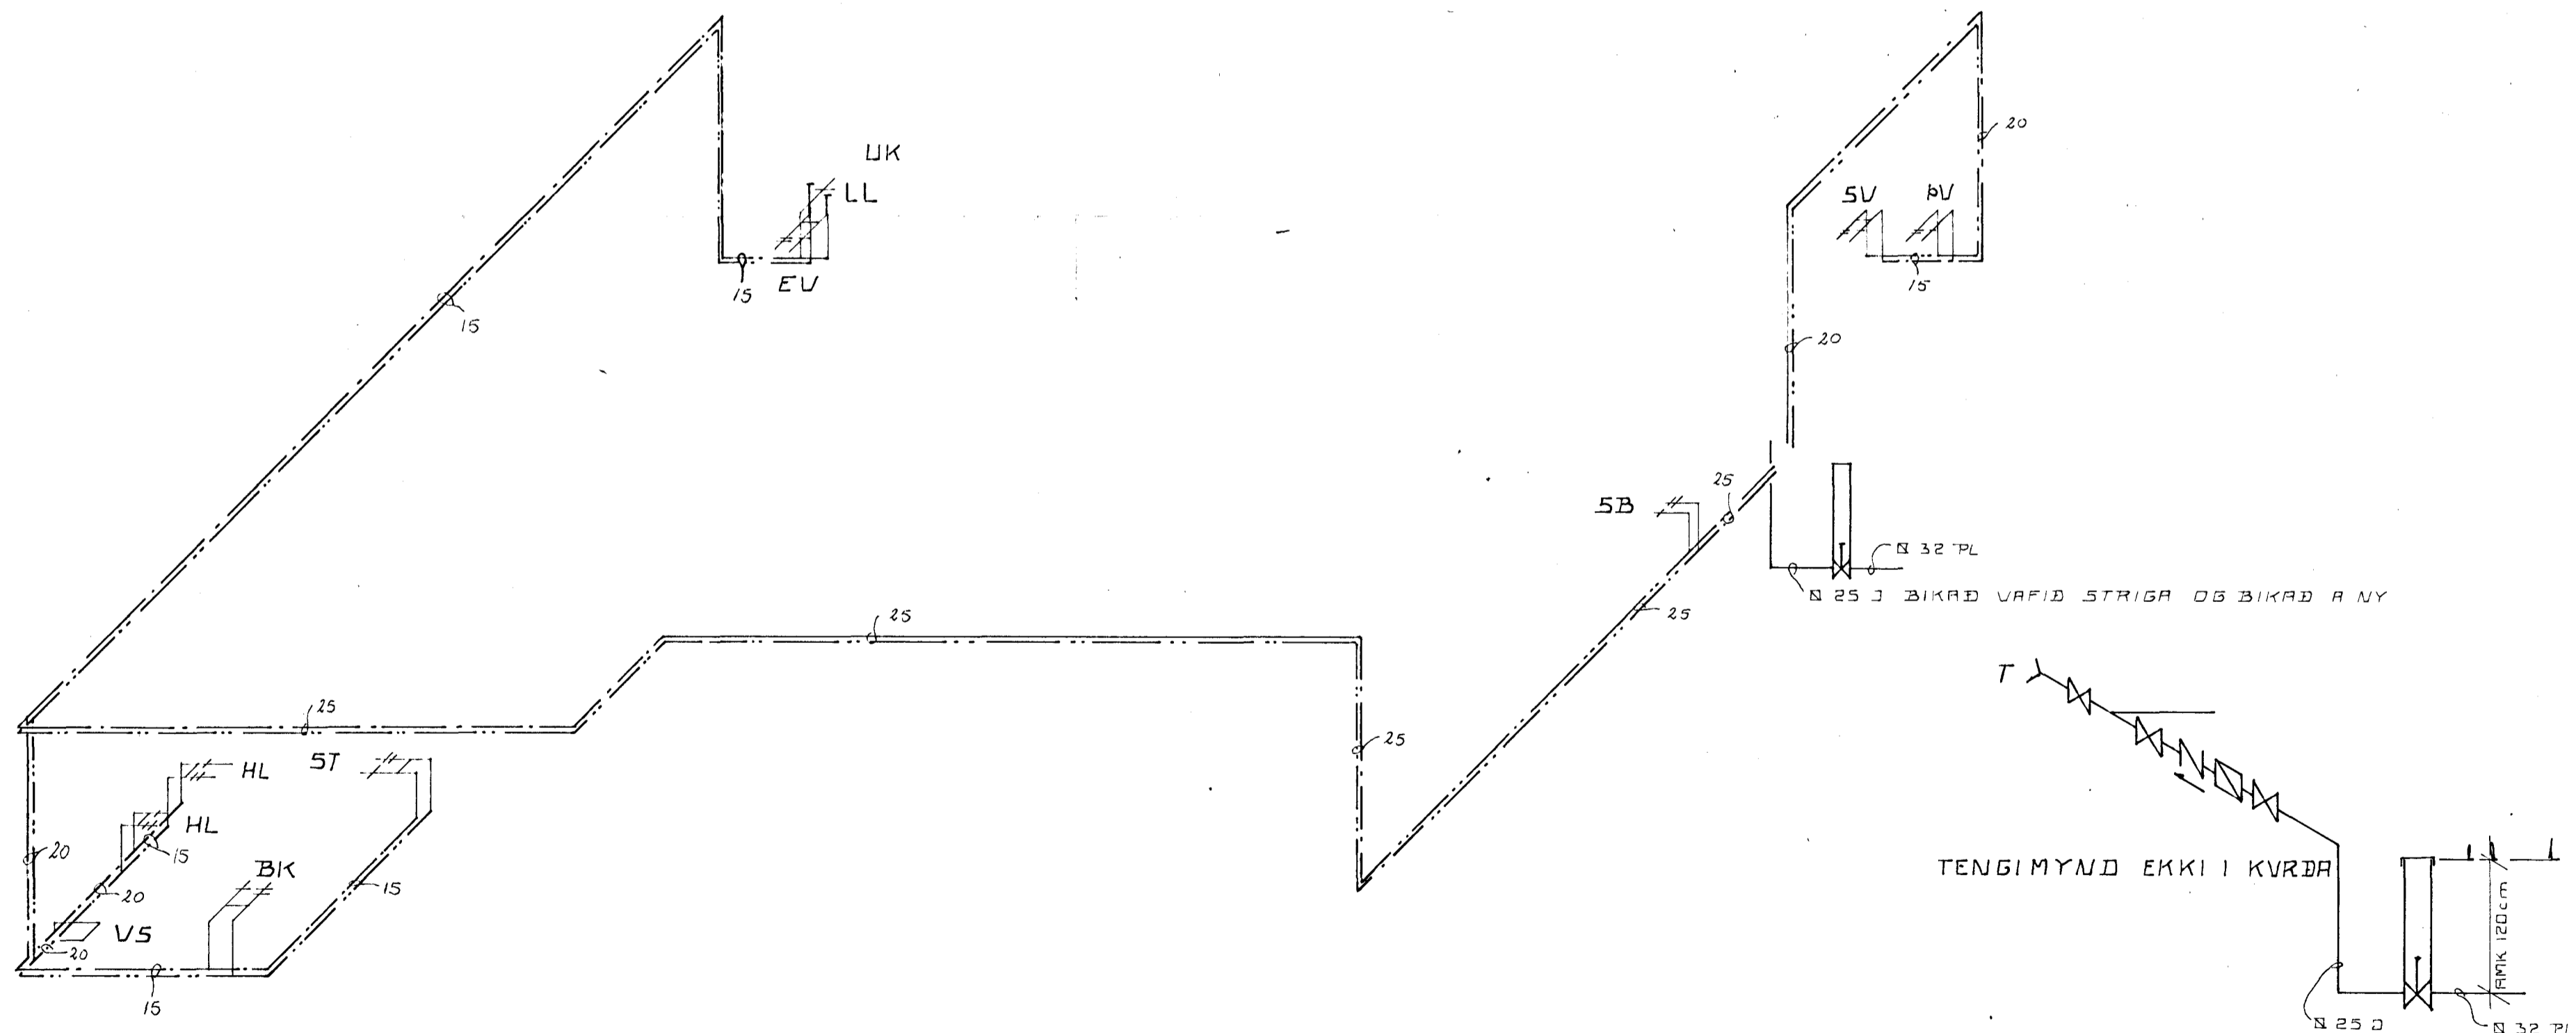

VATNSLOGN MERKINGAR:

- HEITT NEYSLUVATN
- KALT NEYSLUVATN
- ⊥ TOPPUNARSTADUR F HEITT VATN
- ⊥ " KALT "
- ⊥ TIEMINGARVENTILL
- ⊥ RENNILOKI M SPINDLI UPPUR JORD
- ⊥ EINSTREYMISLOKI
- ⊥ RENNILOKI
- ⊥ DRYGGISLOKI
- ⊥ LOFT PUDDI AMK 30cm LANGUR d-4 SVERRASTI HLUTI GREINAR
- ⊥ FLOTLOKI V.S.
- ⊥ BLONDUNAR TIEKI



|   |   |           |
|---|---|-----------|
| RVK. 28. JULI 1964<br><i>Óskou Þorsteinsson</i> | <b>HÚSASMÍÐJAN</b> H SÚÐAVOGI 3-5, RVK. SÍMI 687700<br>F FÍFUHVAMMI KÓPAV. SÍMI 43521 | GERÐ NR.  |
| REIKN.<br>TEIKN. DP<br>YFIRE.                   | FAGRABERG 15 HAFNARF  | VERK NR.  |
| MÆLIKV.<br>1:50                                 | VATNSLOGN RUMMYND   | TEIKN NR. |