





HITALÖGN MERKINGAR:

- FRAMRÁS HITALAGNAR
- - - - - BAKRÁS
- ⊗ RENNILOKA
- ⊗ EINSTREYMISLOKA
- ⊗ HEMIL
- ⊗ ÞRYSTIÐAFNARA SLAUFULOKA
- ⊗ MIELIR
- ⊗ DRYGGISLOKI
- ⊗ SIA
- LL LOFTTÆMING
- ⊗ ÞRYSTIMIELIR
- ⊗ HITI OG ÞRYSTIMIELIR

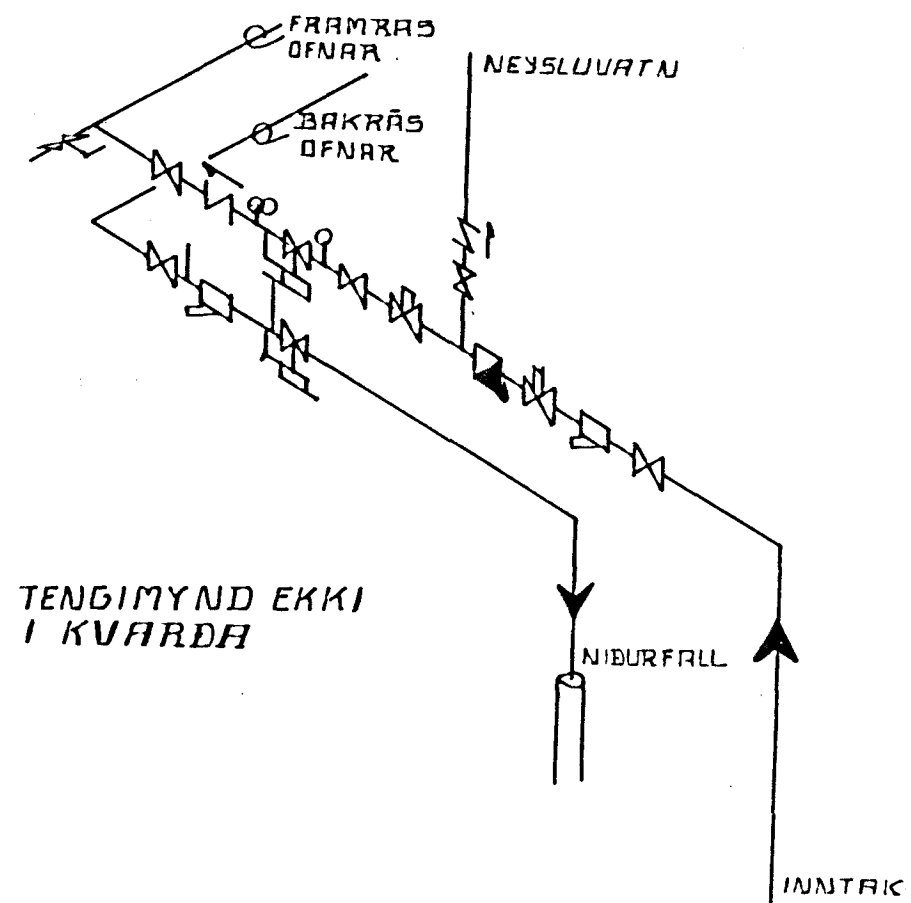

TENGIMYND EKKI I KVARÐA

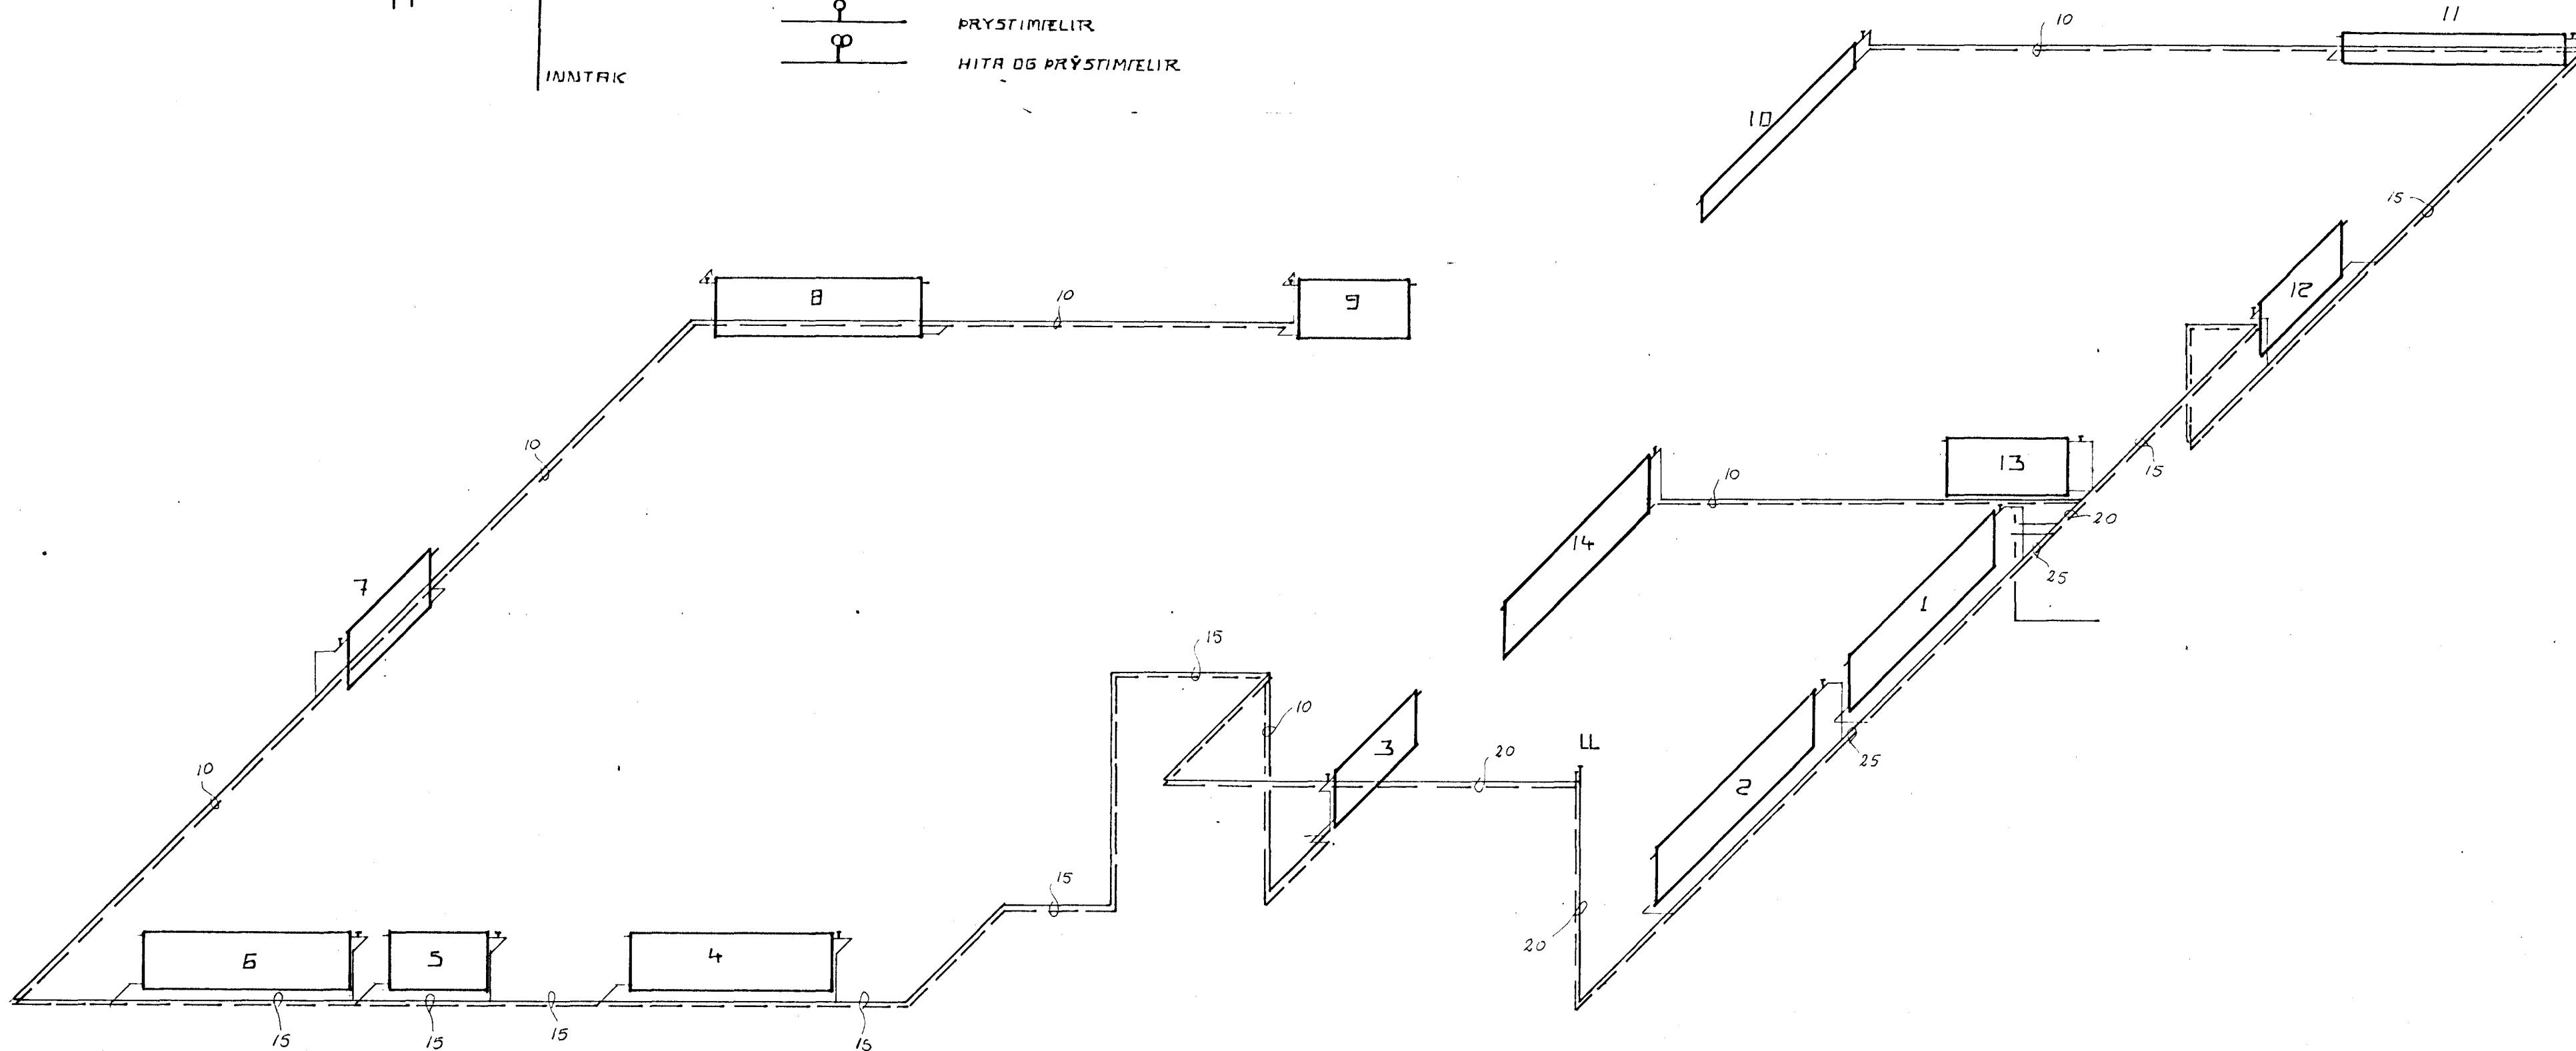

RVÍK 3-5, SÚÐAVOGI 3-5, RVÍK. SÍMI 687700	HÚSASMÍÐJAN H	GERÐ NR.
REIKN. TEIKN. YFIRF. MÆLIKV. 1:50	FAGRABERG 16 HAFNARFIRÐI	VERK NR.
	HITALÖGN RUMMYND	TEIKN NR.