
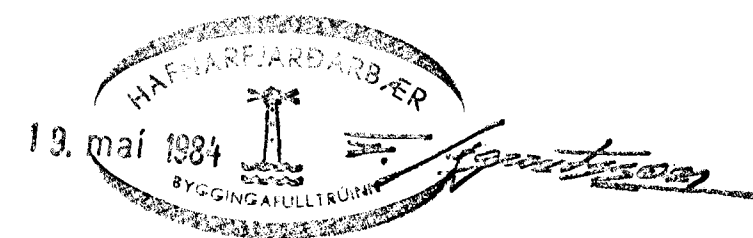


OFNATAFLA		THOR OFNAR		
herb.	hitatap	ofn nr.	ofnastærð	afköst
herbergi	558	001	P545-1/1600	678
hjónaherb.	278	002	K545-1/1200	1131
herbergi	492	003	K545-1/1000	595
stofa	1214	004	K200-3/1100	1123
		005	K200-3/1100	1123
borðst.	1150	006	K545-2/1300	1366
þvottah.	298	007	K545-1/700	417
eldhúsi	265	008	K545-1/1600	952
gangur	222	009	K545-1/700	417
anddyri	181	010	K545-1/400	238
badherb.	254	011	K545-1/700	417
bilgæ	2318	012	K545-1/1600	952
		013	K545-1/1600	952
		014	K545-1/1600	952
<b>Samtals</b>	<b>9078 vöðv/klst.</b>			<b>11313</b>

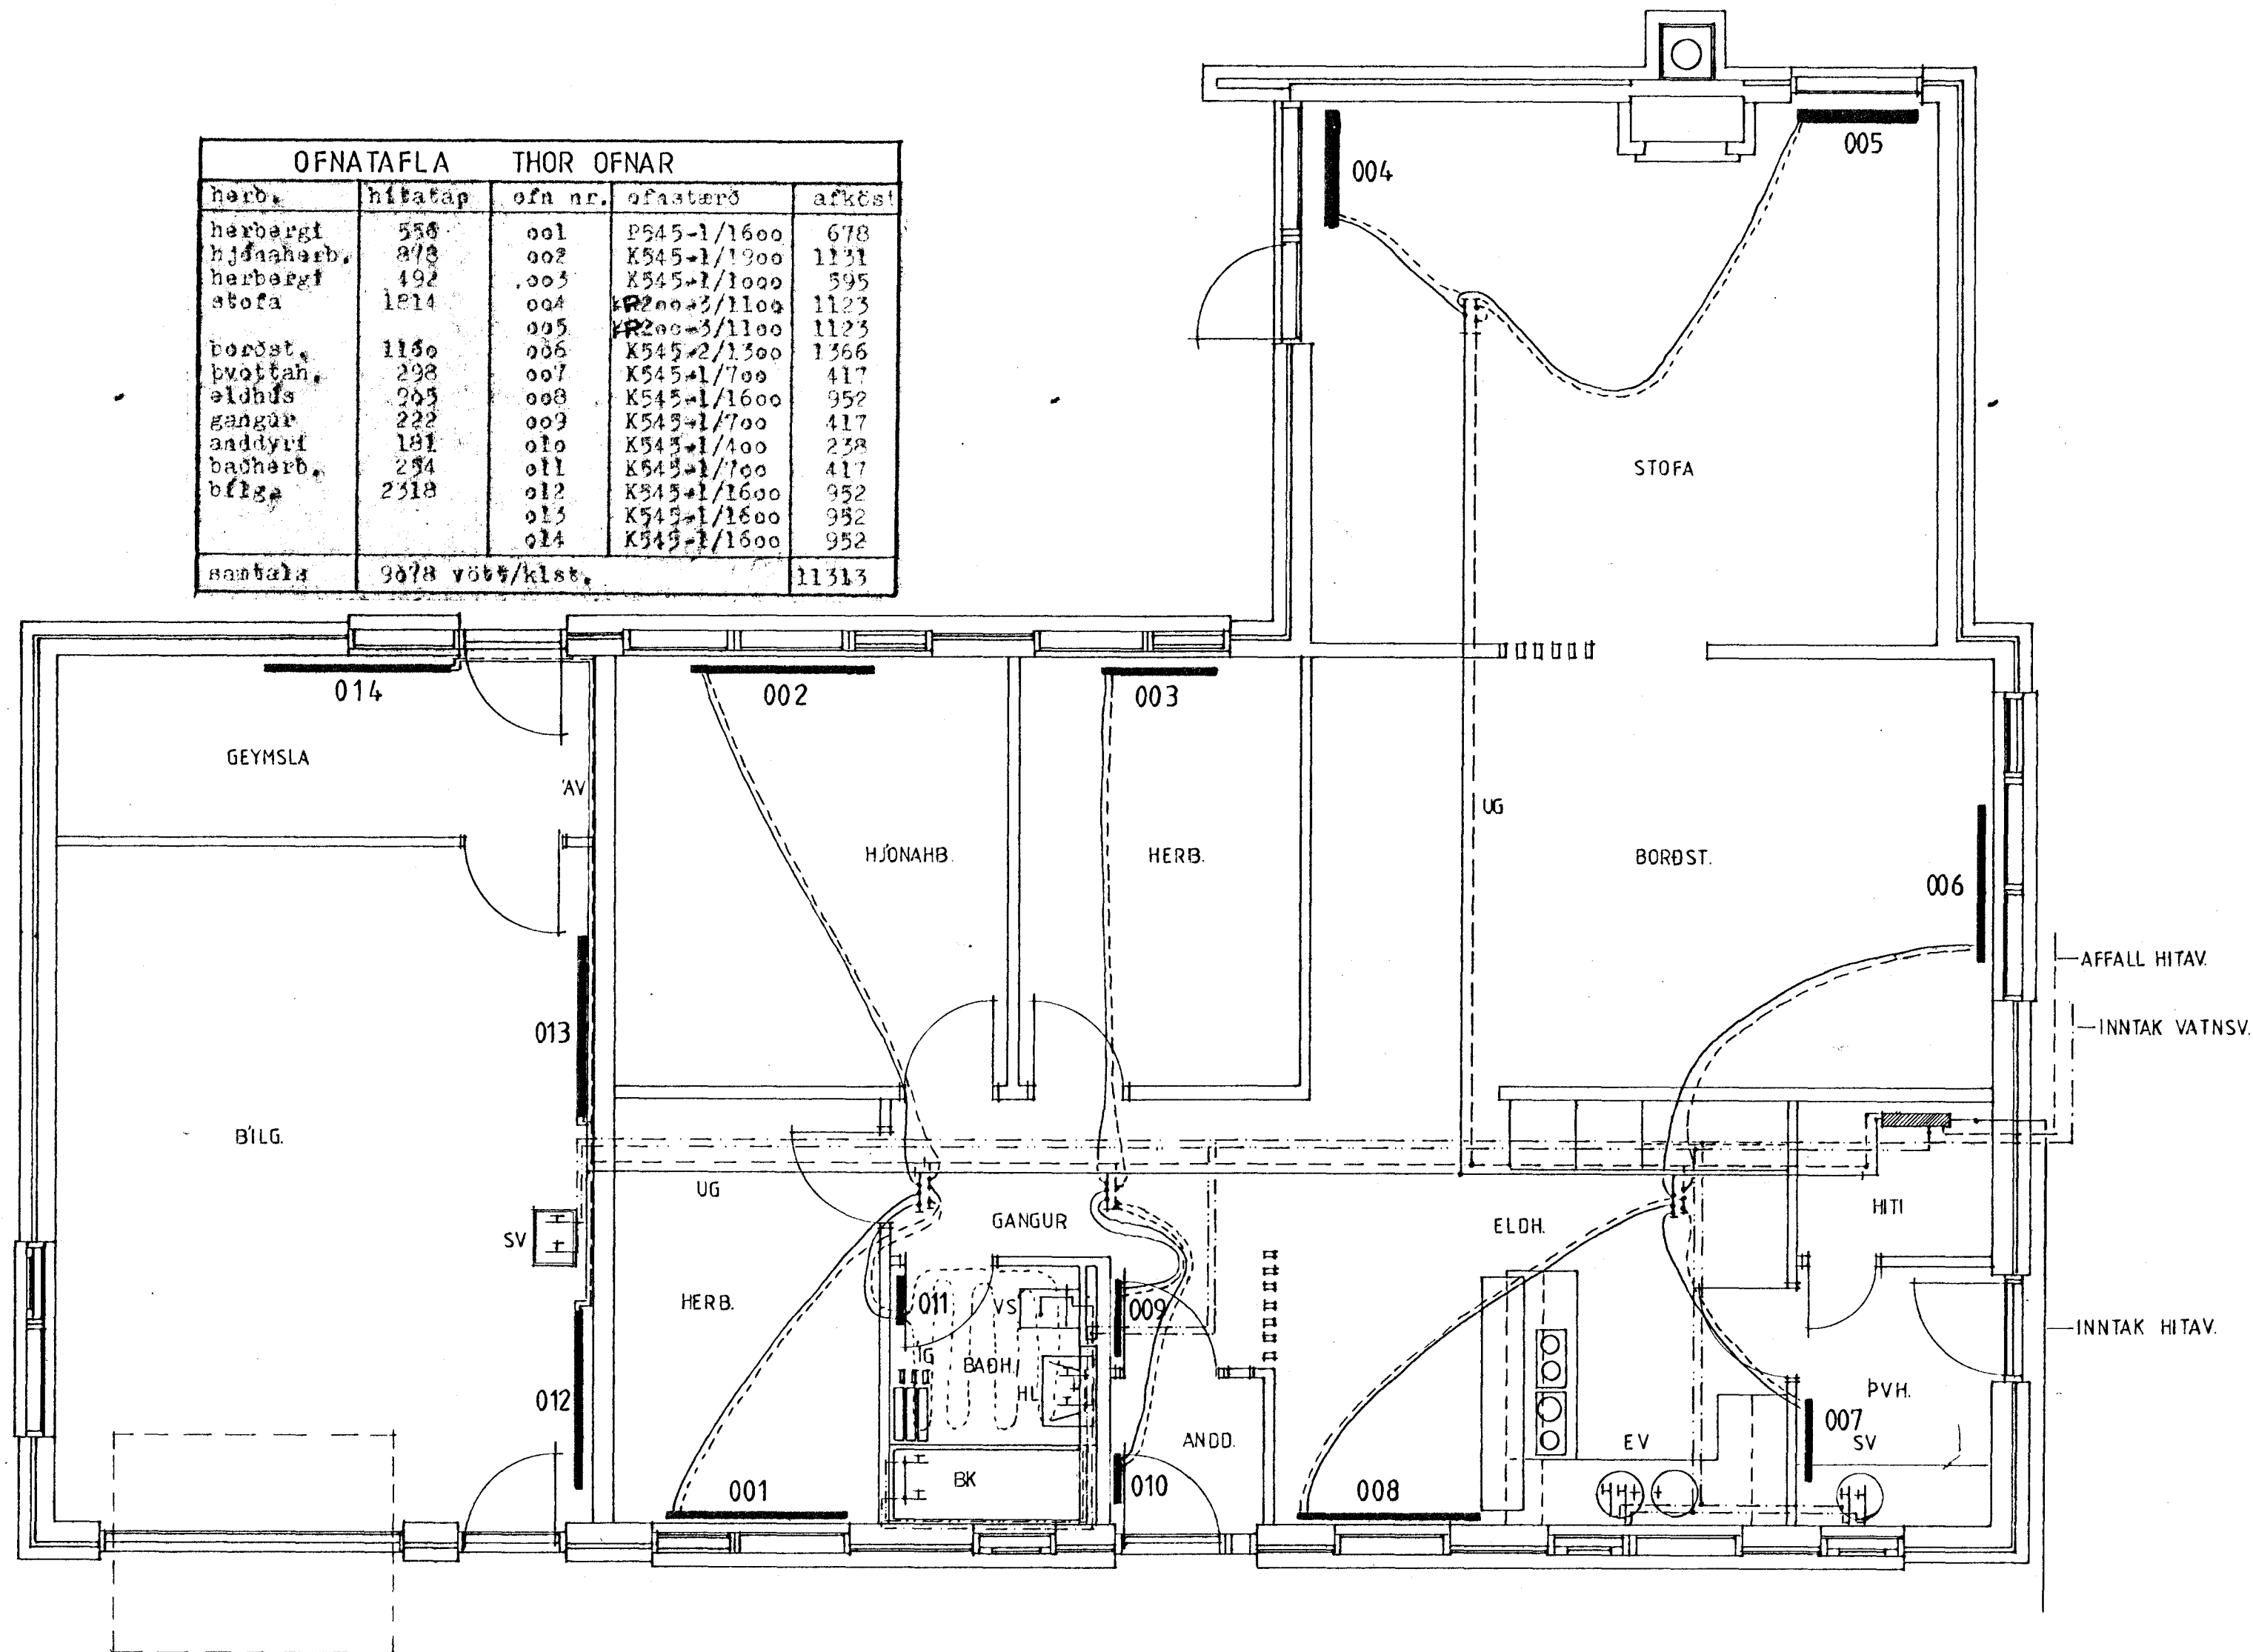

SKÝRINGAR SJÁ TEIKN. VM 10

	VERKHEITI			
	FAGRABERG 26 HAFNARFJÖRÐUR			
VERKHLUTI				
HITA- OG VATNSLÖGN				
HÚSGERÐ	S-138 RV 25°	MÁL	1:50	VERK NR.
HANNAD	HOSBY-SE	TEIKNAD	SE	DAGS.
			FTÍ	

HOSBY HÚS SF.  
SMÍÐJUVEGUR 28  
200 KÓPAVOGUR  
SÍMI 91-79277