
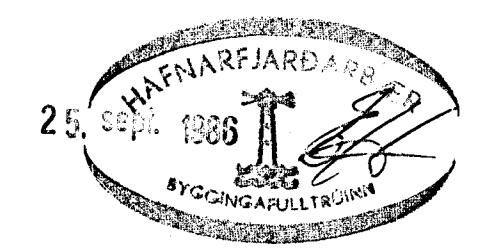


HITALÖGN KERFISMYND 1:50

KERFISMYND 1:50

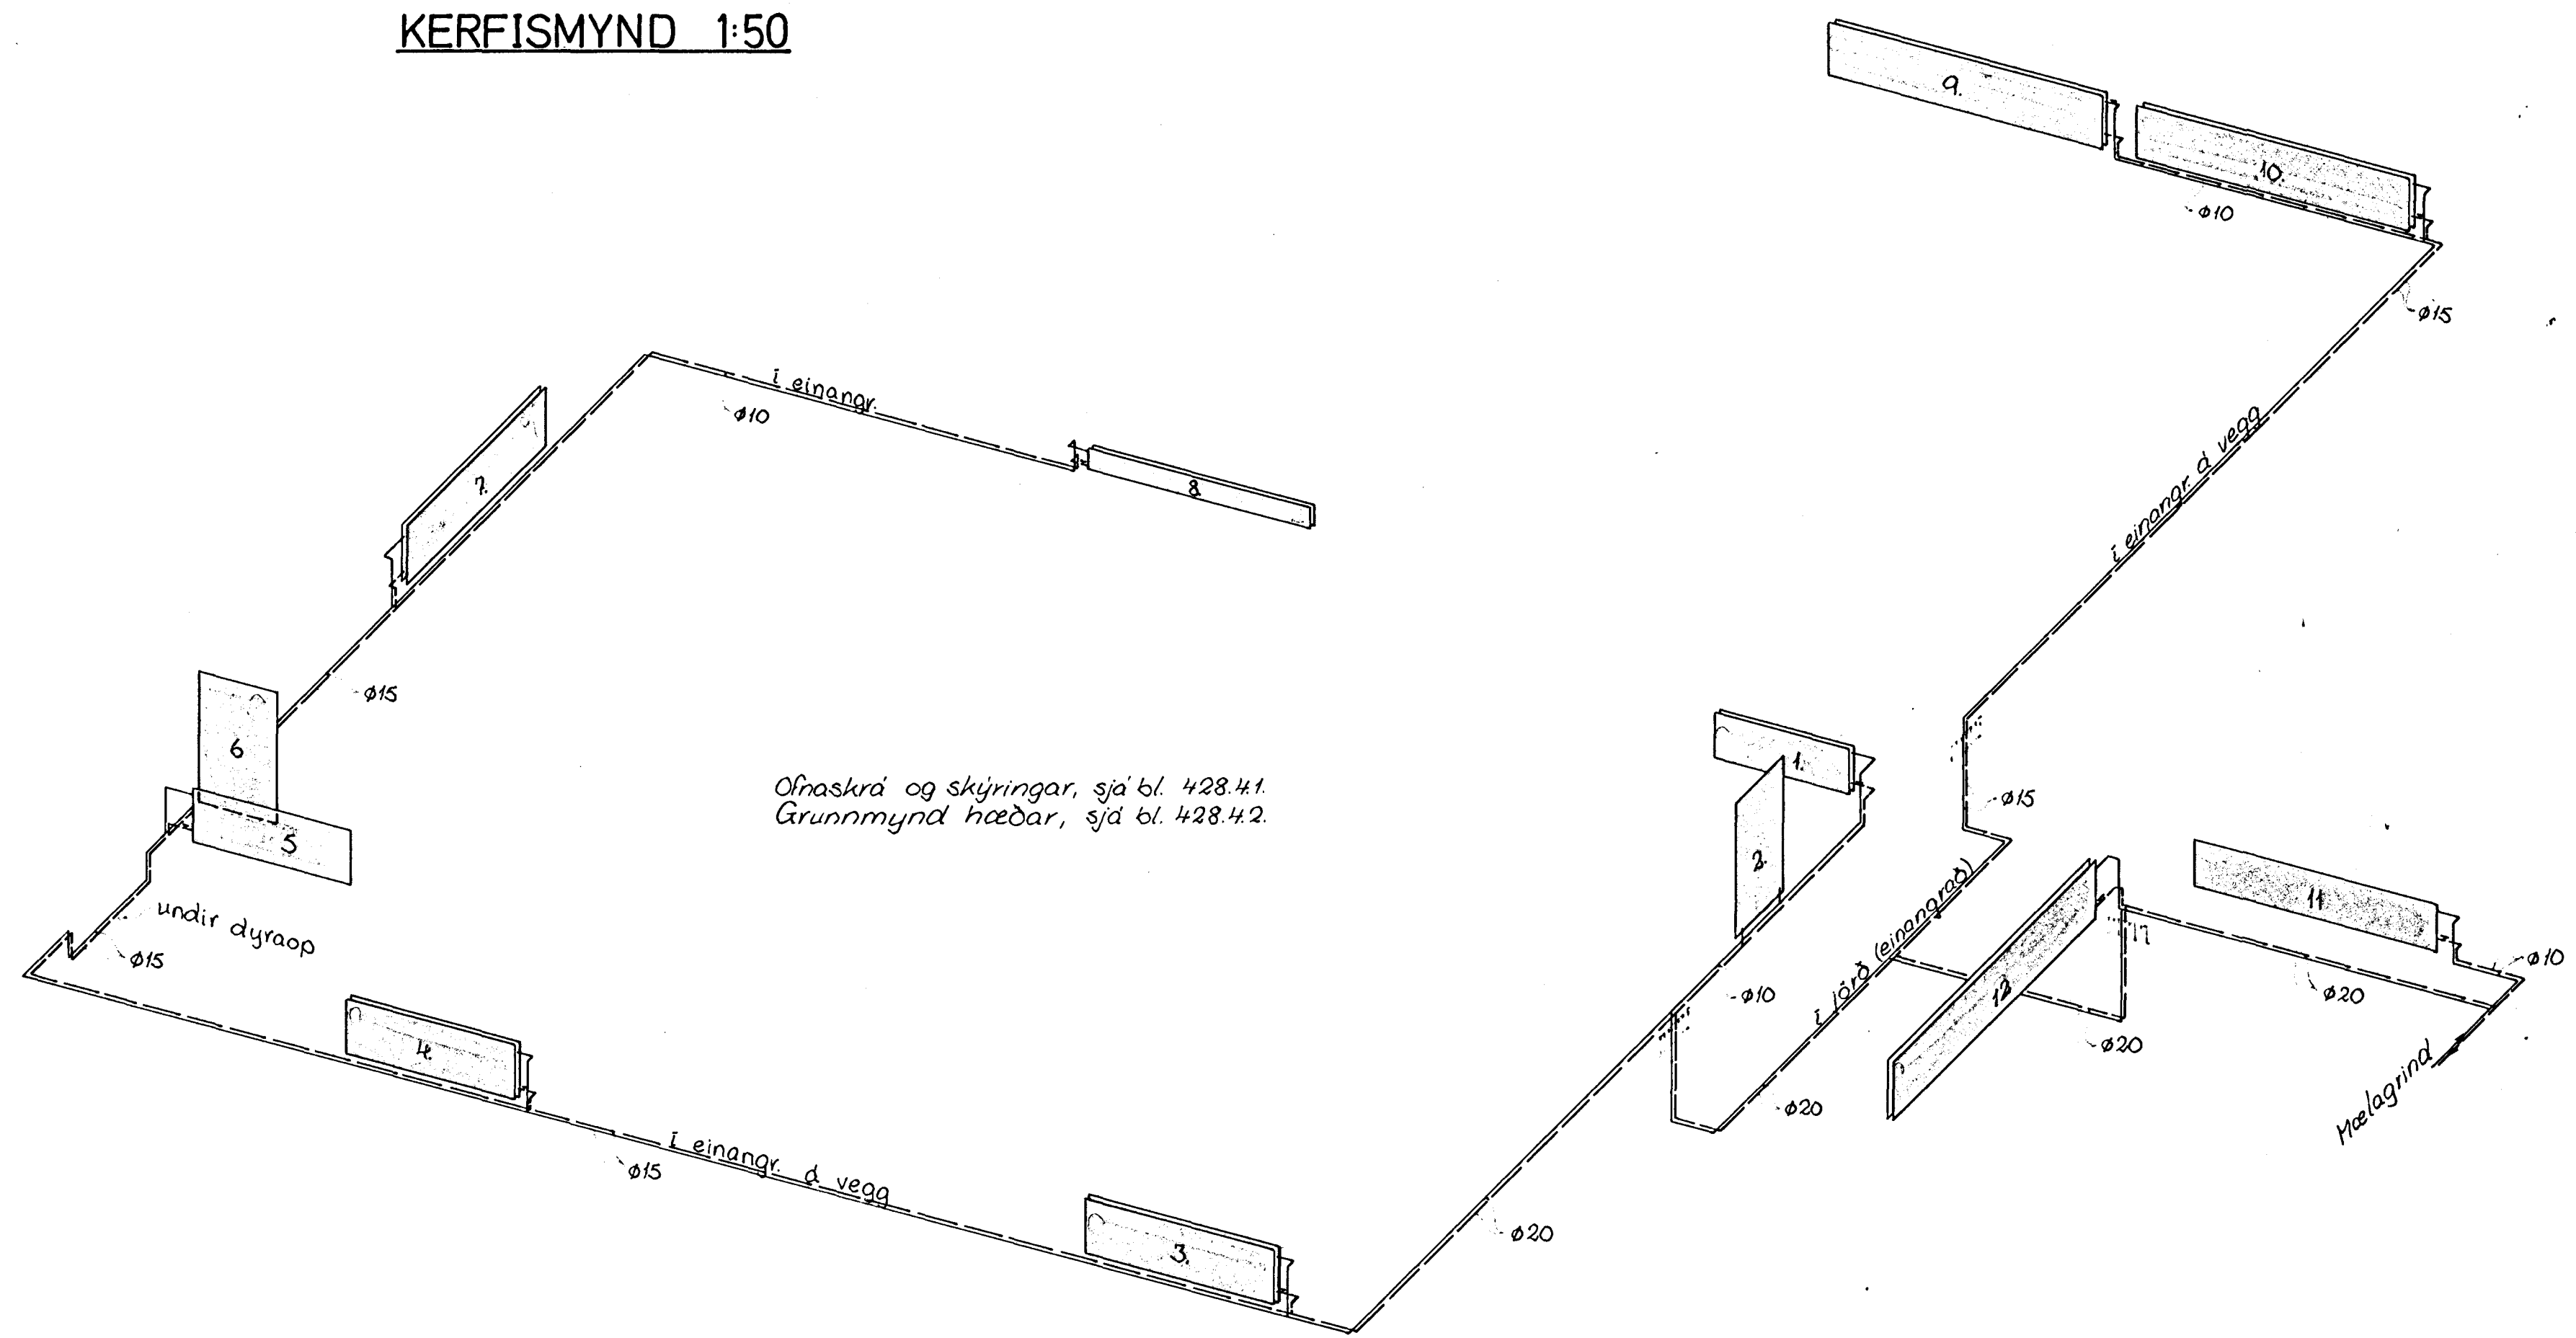

S. Fin... [Signature]