
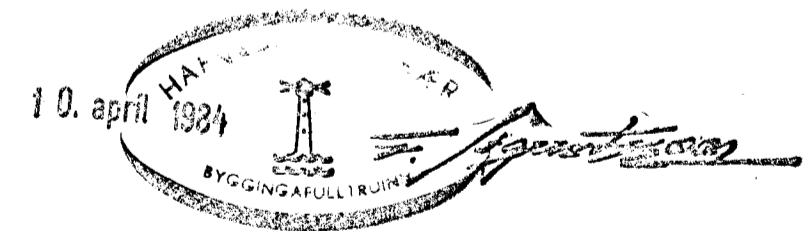


SNID H-H 1:50
TEIKN 1-08.

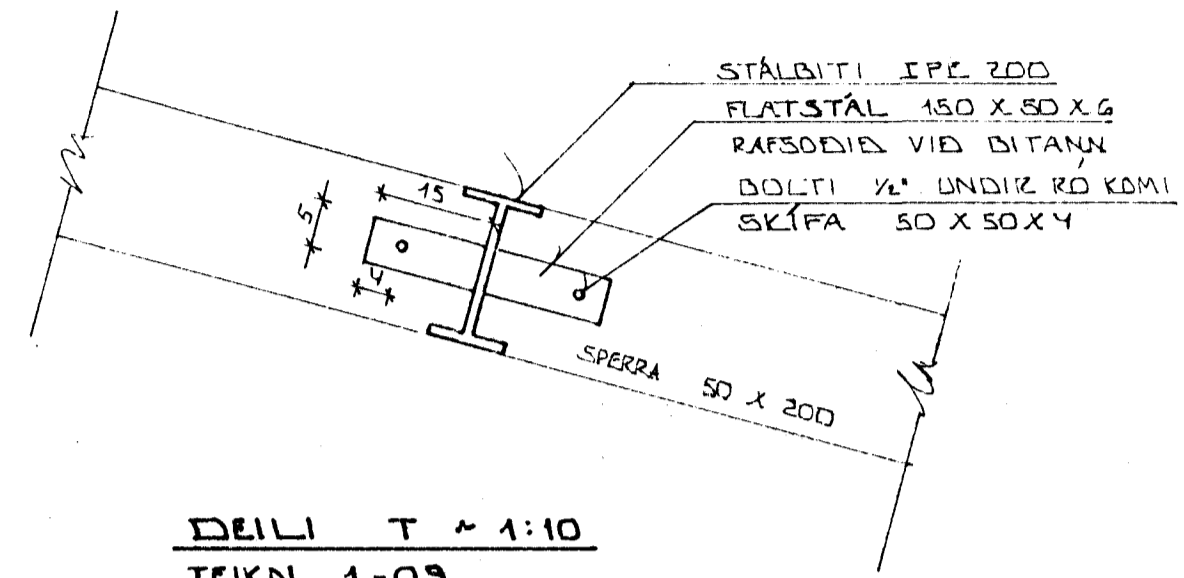

DR. NR.	DAGS.	EDLI BREVTINGAR	SIGN.
		FAGRABERG YO HAFNARFIREI	DAGS. JAN '84
		JÁRNÞENDING: ÁSÝND VEGGJA.	HANNAÐ
		MÆLIKV. 1:50	TEIKNAD
		SIGURÐUR ÞORLEIFSSON TEKNIFRÆÐINGUR	VERK NR. 8342
		STRANDGÖTU 11 HAFNARFIREI SÍMI 54751	BLAD NR. 1-07