


**SKRIFINGAR:**

- 5 CM. PVC EINANGKUN, UNDIR PLOTU OG 50 CM NIBURA UNDIRST ÖTVEGGI KÖM. S CP. PVC EINANGKUN 25 KG/M<sup>3</sup>
- GRUSARFÖLLING  
INN Í UNDIRSTÖÐUR, SKAL FÖLLT MED FRÖSTFRÉZI GRUSARFÖLLINGU EIG VÉLÞJAPPIST Í LÖGUM.  
ALM-SKJR. SÖA BL.NIC. BOTNPLATA DJARNISENT 12CM. VEISLIPA SKAL PLOTU Í DILGEMISLU. ALLIR KÓTAR ERLLI MIEADIR VID FULLFRAGENGIN GÖLF.

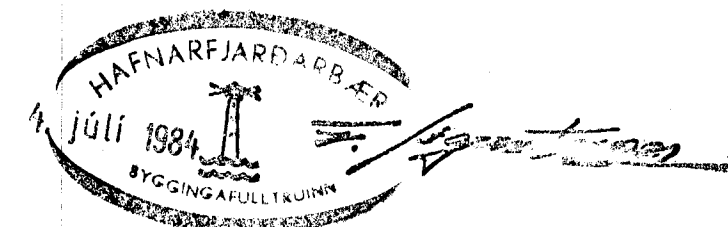

BR.NR.	DAGS	EDLI BREVTINGAR	SIGN.
		FAGRABERG 40 HAFNARFJARDI	DAGS OICT. '83
		SNID Í UNDIRSTÖÐUR	HANNA
		MELIKV. $\times$ 1:20	TEKNA
		SIGURÐUR ÞORLEIFSSON	VEKK NR. 8342
		STRANDGÖTU 11 HAFNARFJARDI SÍMI 54751	BLAD NR. 1-03