
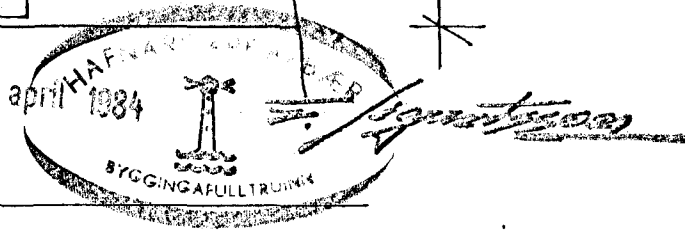


TEIKNAD SKU TÖLUVU ÚTSKRIFT
 ÁLAG:
 EIGINN ÞAK 45 KG/m²
 SNJÓÁLAG 120 KG/m²
 VINDÁLAG 150 KG/m² F₀ = 17 F₁ = 1.5

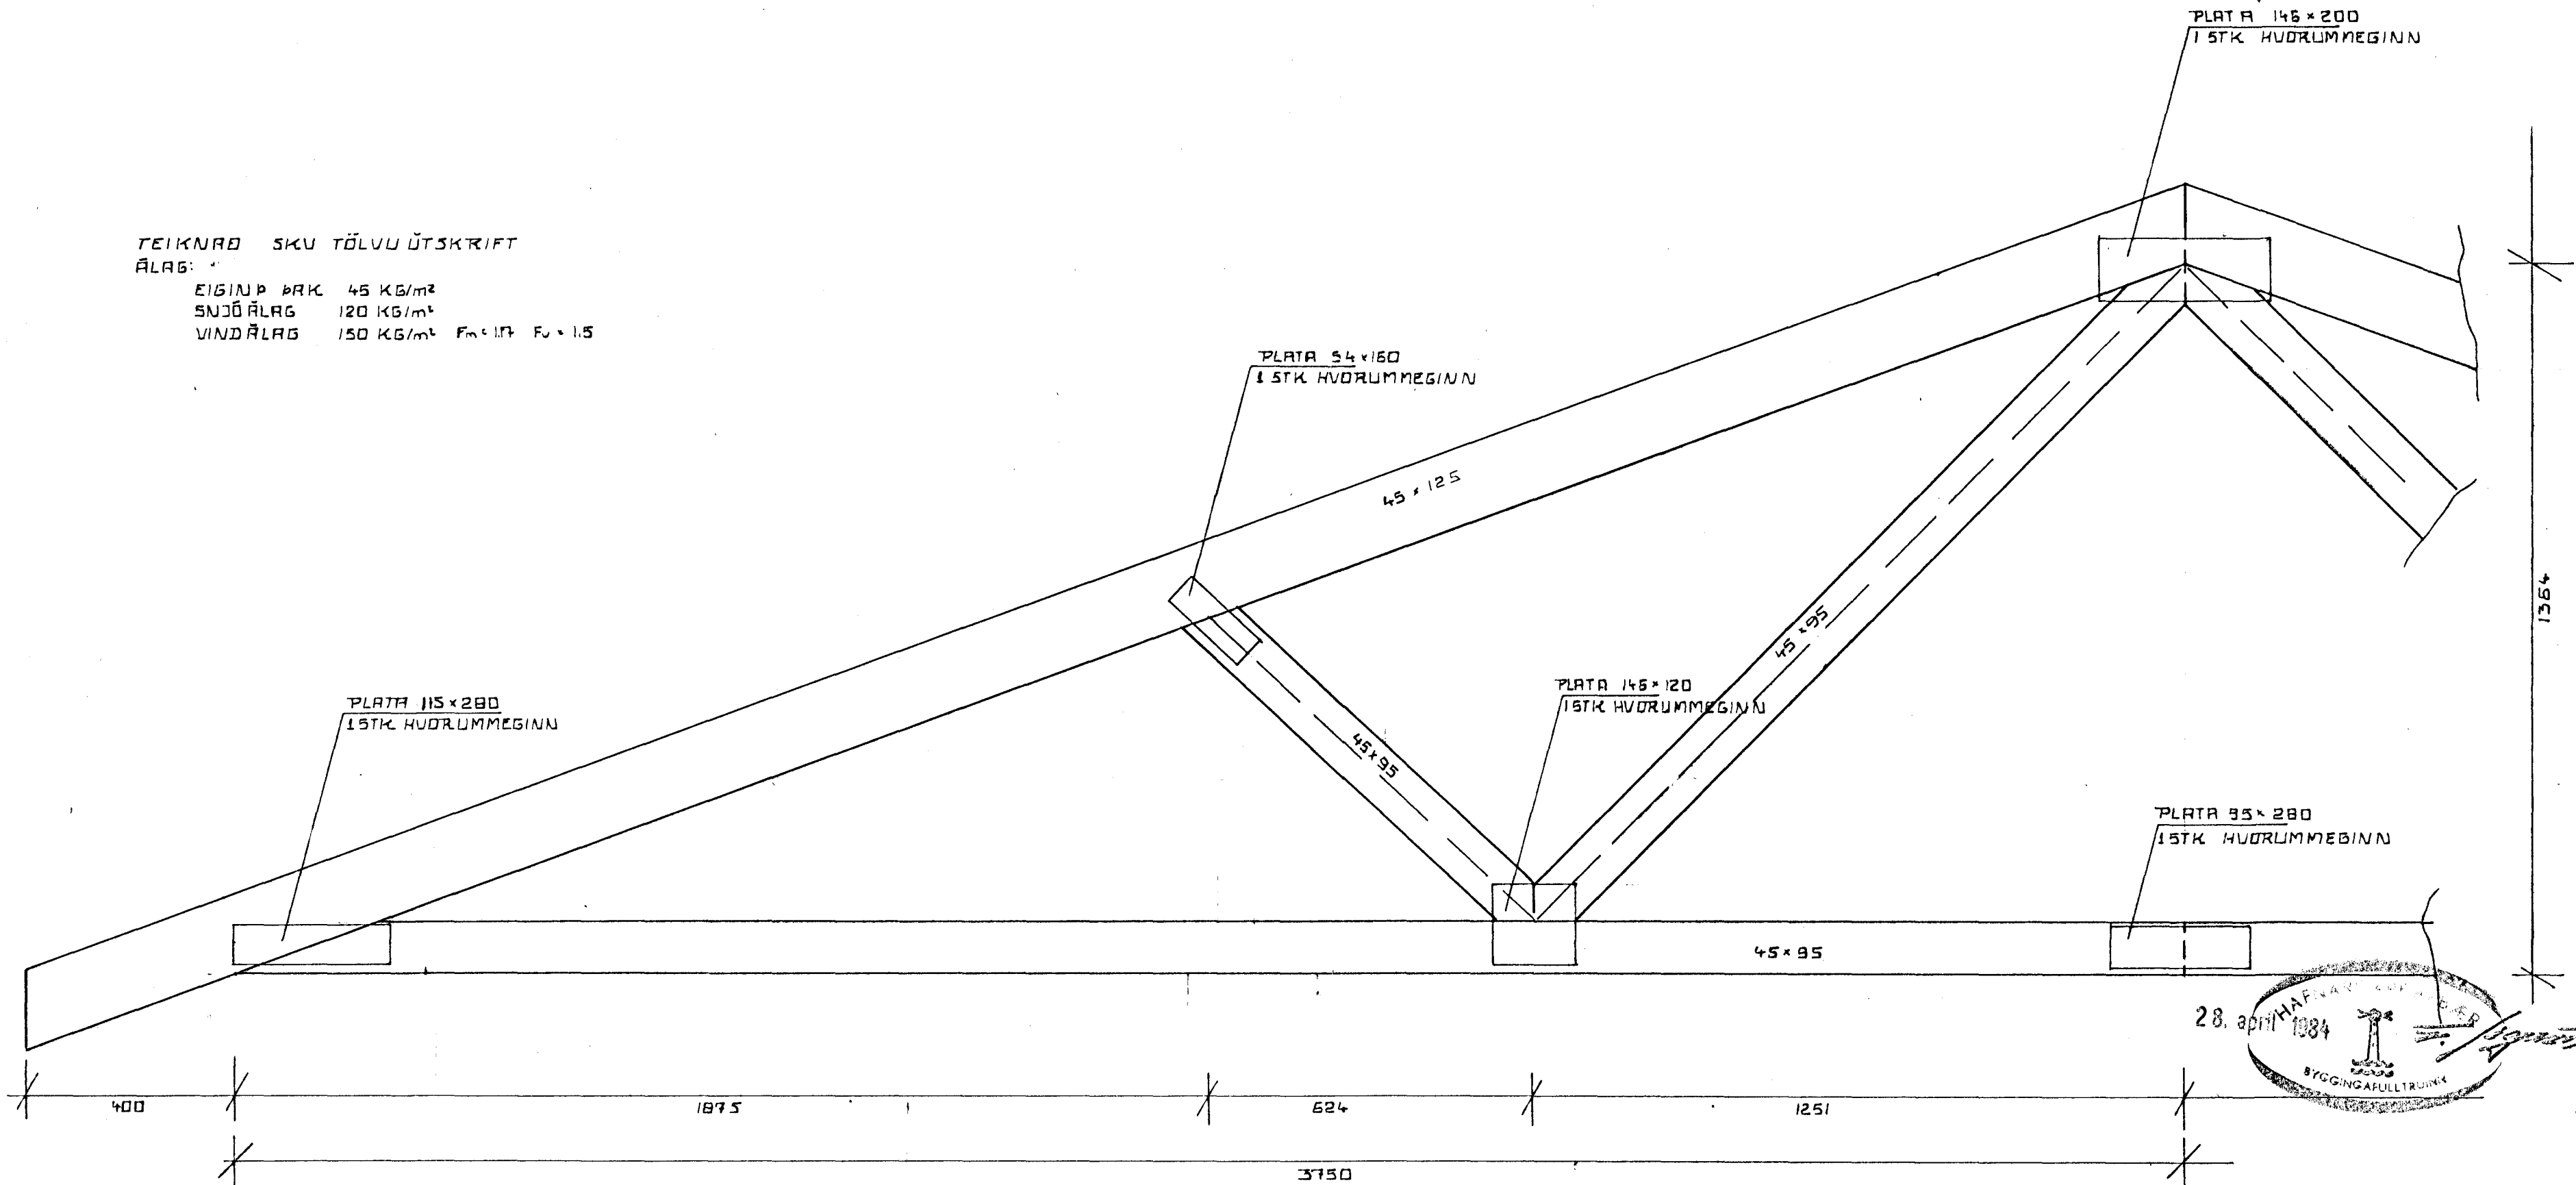

JOHANNES PETURSSON FTFI		SÓÐAVOGI 3-8, RVÍK, SÍMI 84599		GERD NR.
RYK 1 SEPT '83	<i>[Signature]</i>	HÚSASMÍÐJAN		12M 20°
REIKN.		FÍFUHAMMI KÓPAV, SÍMI 43521		VERK NR.
TEIKN. 03		FAGRABERG 44 HAFNARF		TEIKN NR.
YFIRF.				1
MÆLIKV.				
1:10				