




Grunnmynd M1:50

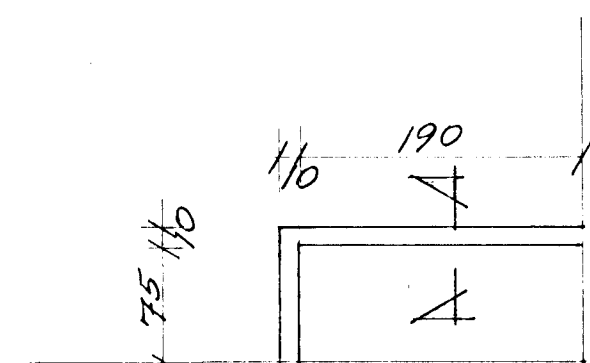


R3 M1:50

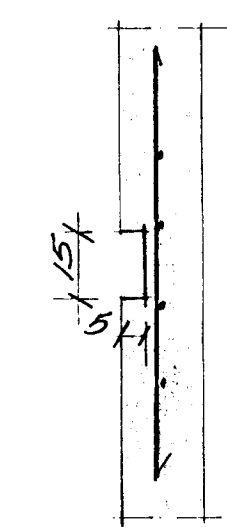


R1 M1:20

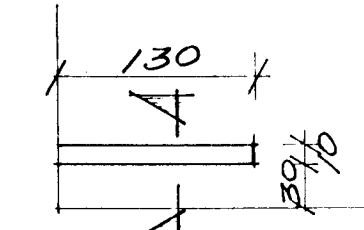


R2 M1:50

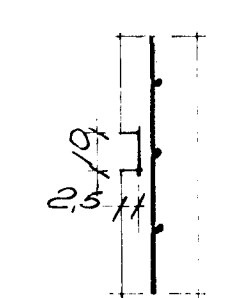


Snid A3-A3 M1:20

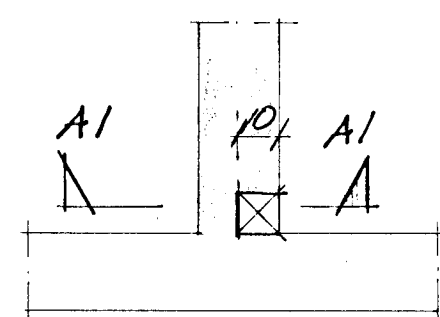


G1 M1:20

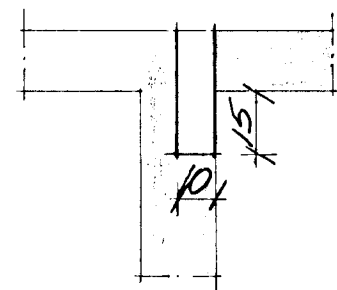


Snid A1-A1 M1:20

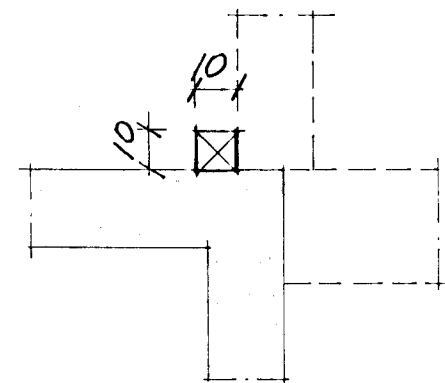


G2 M1:20

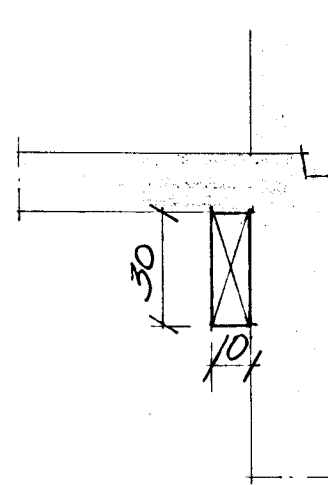


G3 M1:20

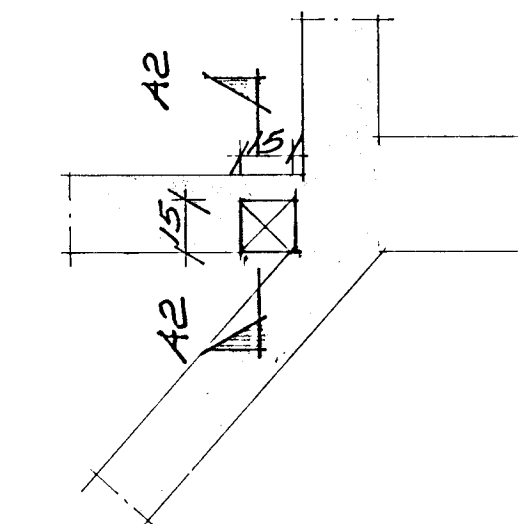

G4 M1:20

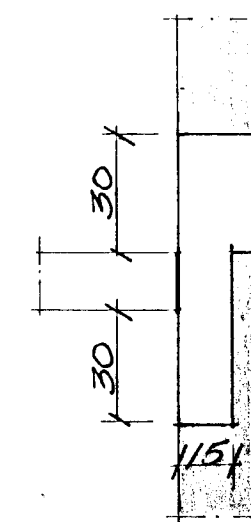

Snid A2-A2 M1:20

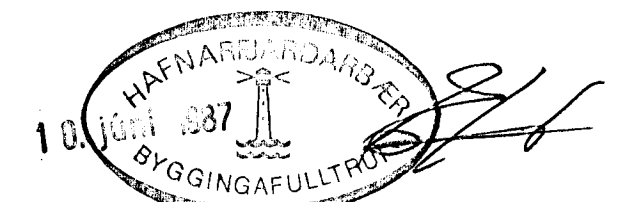

UNNAR JÓNSSON M.T.F.I S. 52439

VERKHEITI	Fagraberg nr. 50	VERK NR	10108-27
	Hafnarfjörði	DAGS	Mai' 1987
VERKHLUTI	Rautar og göb	MKV	1:50, 1:20
	Grunnmynd,	TEIKNAD	U.J.
		HANNAÐ	Unnar Jónsson