



RÚMMYND ≈ 1:50

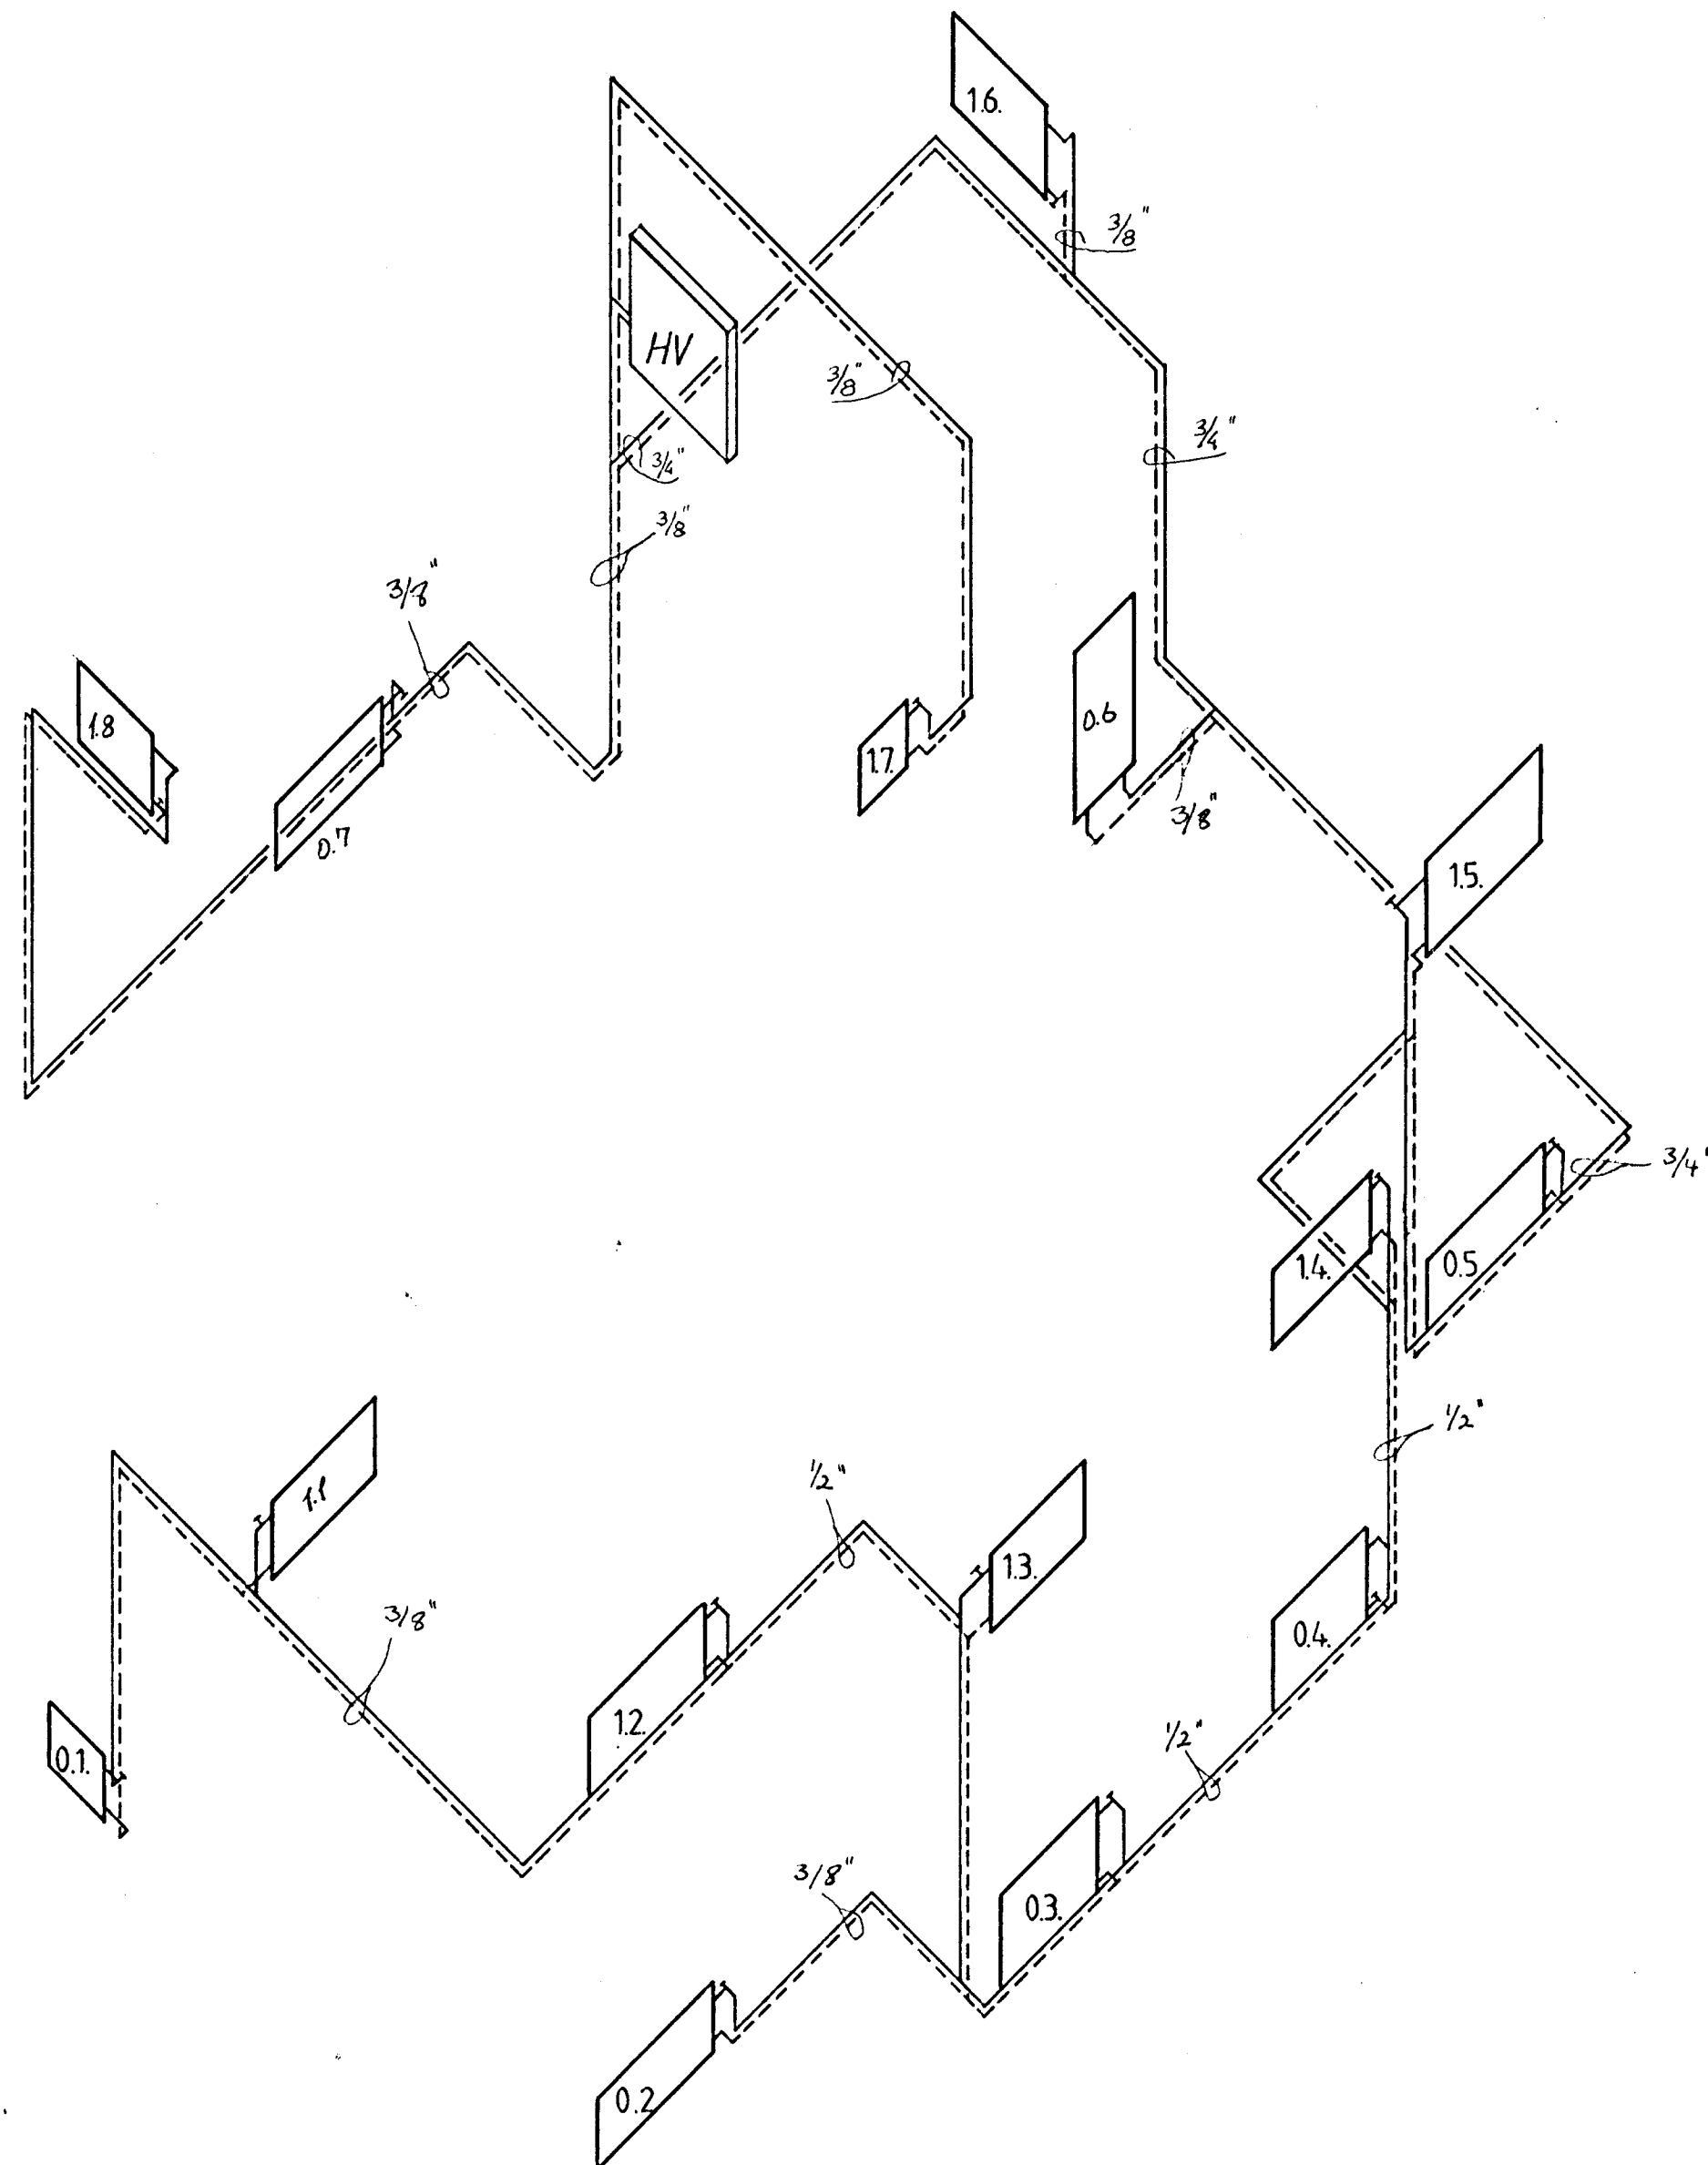

OFNASKRÁ ΔT=40

NR	KCAL/H	MESTA HÆÐ	MESTA LENGD	TENING
0.1.	805	500	600	AB
0.2.	1150	500	1200	AB
0.3.	695	700	1000	AB
0.4.	460	700	1000	AB
0.5.	895	500	1200	AB
0.6.	785	500	1100	AB
0.7.	855	500	1200	CD
1.1.	1470	600	1100	AB
1.2.	1610	600	1200	AB
1.3.	1000	600	1000	CD
1.4.	1000	600	1000	AB
1.5.	1000	700	1200	CD
1.6.	605	700	1000	CD
1.7.	95	500	500	AB
1.8.	860	600	800	CD

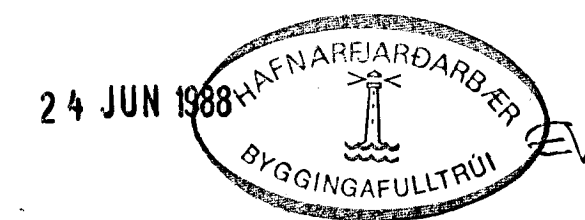

BREYTT Júní '88 Síða 3

VERKFRÆÐISTOFA HALDÓRS HANNESSONAR S. 91-54355
 SUDURGÖTU 14 - 220 HAFNARFJÖRDUR

FAGRABERG 52 HAFNARFIRÐI
 HITLAGNIR
 RÚMMYND, OFNASKRÁ

Mkv: 1:50
 Reiknað: *[Signature]*
 Teiknað: *[Signature]*
 Yfirfarið: *[Signature]*

Verk: Blað nr: 4. 2. Dags: JÚNÍ '87