



RÚMMYND 1:50

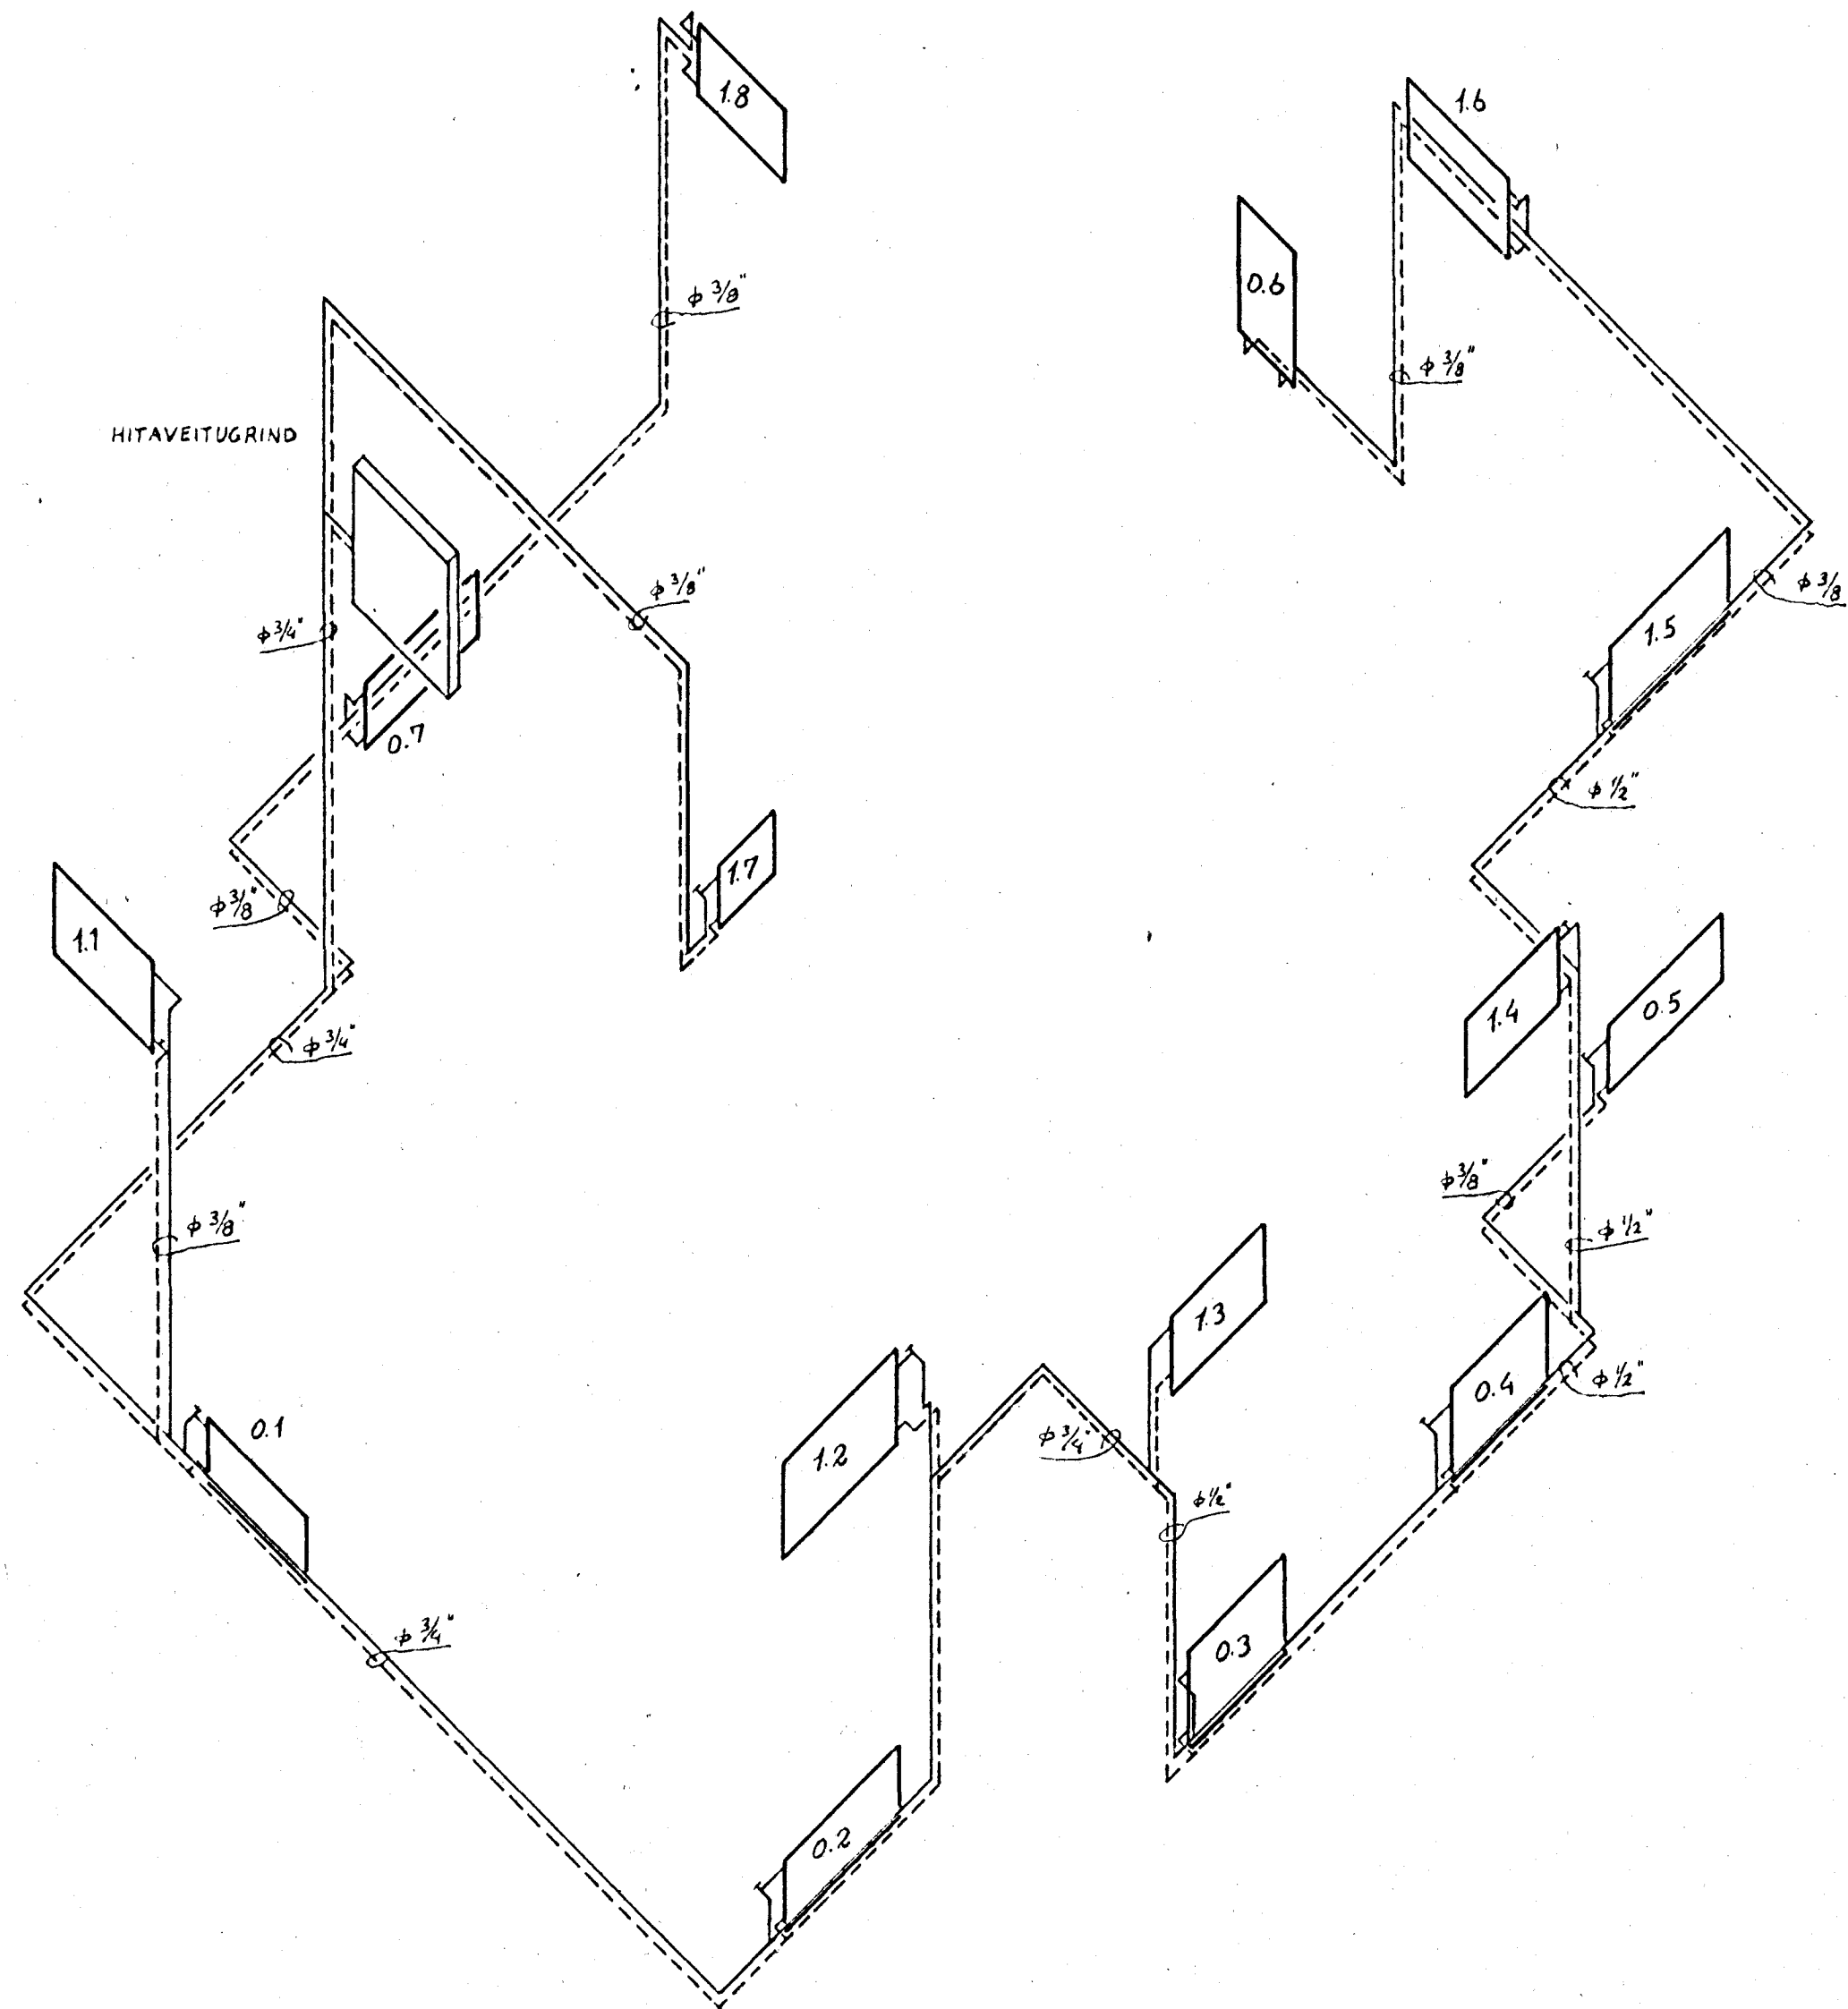

OFNASKRÁ ΔT=40

NR.	KCAL / H	MESTA HÆÐ	MESTA LENGD	TENGING
0.1.	690	500	1000	CD
0.2.	890	500	1200	CD
0.3.	620	700	1000	CD
0.4.	695	700	1000	CD
0.5.	1160	500	1200	CD
0.6.	810	500	600	CD
0.7.	855	500	1200	AB
1.1.	500	700	1000	AB
1.2.	990	700	1200	AB
1.3.	1000	600	1000	CD
1.4.	1000	600	1000	AB
1.5.	1610	600	1200	CD
1.6.	1470	600	1100	CD
1.7.	95	500	500	CD
1.8.	850	600	800	AB

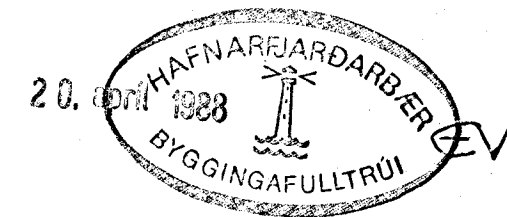

BREYTT April '88 *Sigur Bragason*

**VERKFRÆÐISTOFA** HALLÓRS HANNESSONAR S. 91-54355  
 SUÐURGÖTU 14-220 HAFNARFJÖRDUR

FAGRABERG 56 HAFNARFIRÐI  
 HITALAGNIR.  
 RÚMMYND, OFNASKRÁ

Mkv: 1:50  
 Reiknað: *Sigur B*  
 Teiknað: *Sigur B*  
 Yfirfarið: *PH*

Verk: Blað nr. 4.2 Dags: Júní '87