



GRUNNMÝND. 1:50

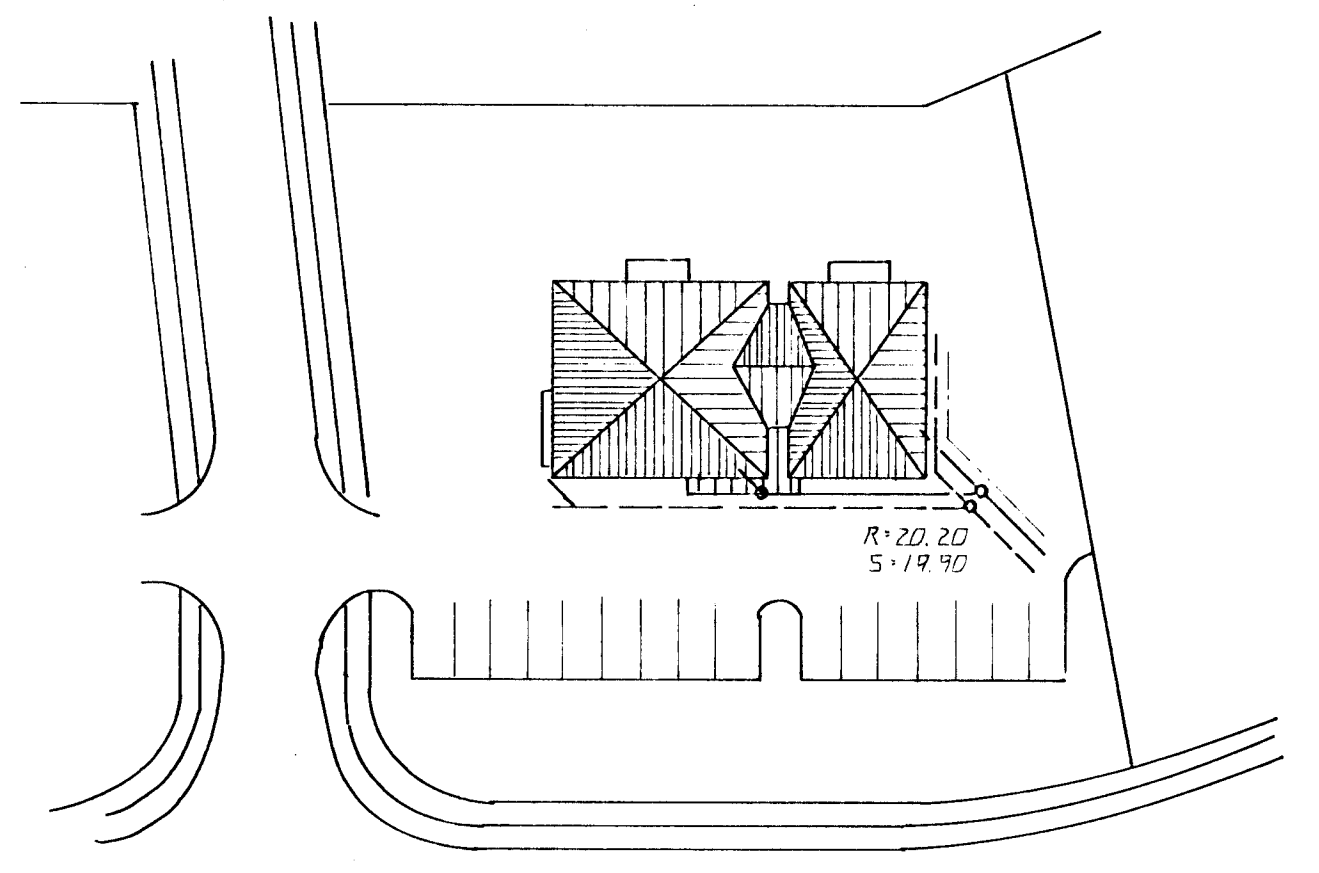

AFSTÖÐUMÝND. 1:500

INN TAK VATA ÆBISIEH  
BARKENSLI HITAV. 053 PEH

SKÝRINGAR  
ALITENNA SKÝRINGAR SJA BL. 2-D1

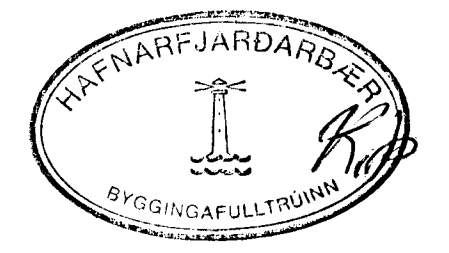

BR. NR.	DAGS	EDLI	BREYTINGAR	SIGN.
FAGRAHLÍÐ 3 HAFNARFIRÐI				DAGS 7 JAN 93
GRUNNLAGNIK				HANNAÐ 4/7
MÆLIKV. 1:50. 1:500				TEIKNAD 4/7
SIGURÐUR ÞORLEIFSSON TEKNIFRÆÐINGUR F.T.F.I.				VERK NR.
STRANDGÖTU 11 HAFNARFIRÐI SÍMI 54751/54255				BLAD NR. 2-02