
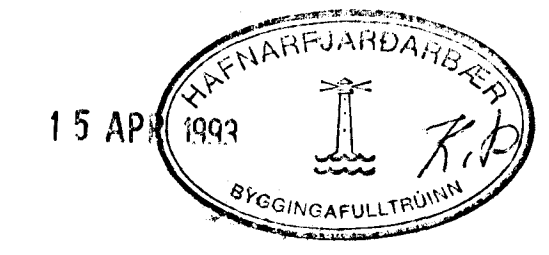


SKÝRINGAR:
 Fr= HED A REGNVATNSHEIMD $d=150\text{mm}$ $\sigma=21.10$
 Fs= HED A SKOLPHLEIMD $d=150\text{mm}$ $\sigma=20.80$
 FRÆRENNSLI HITAVEITU SKAL TENGJA I REGNVATNSLÖGN
 NEYSLUVATNSHEIMD ER 63 mm PEH

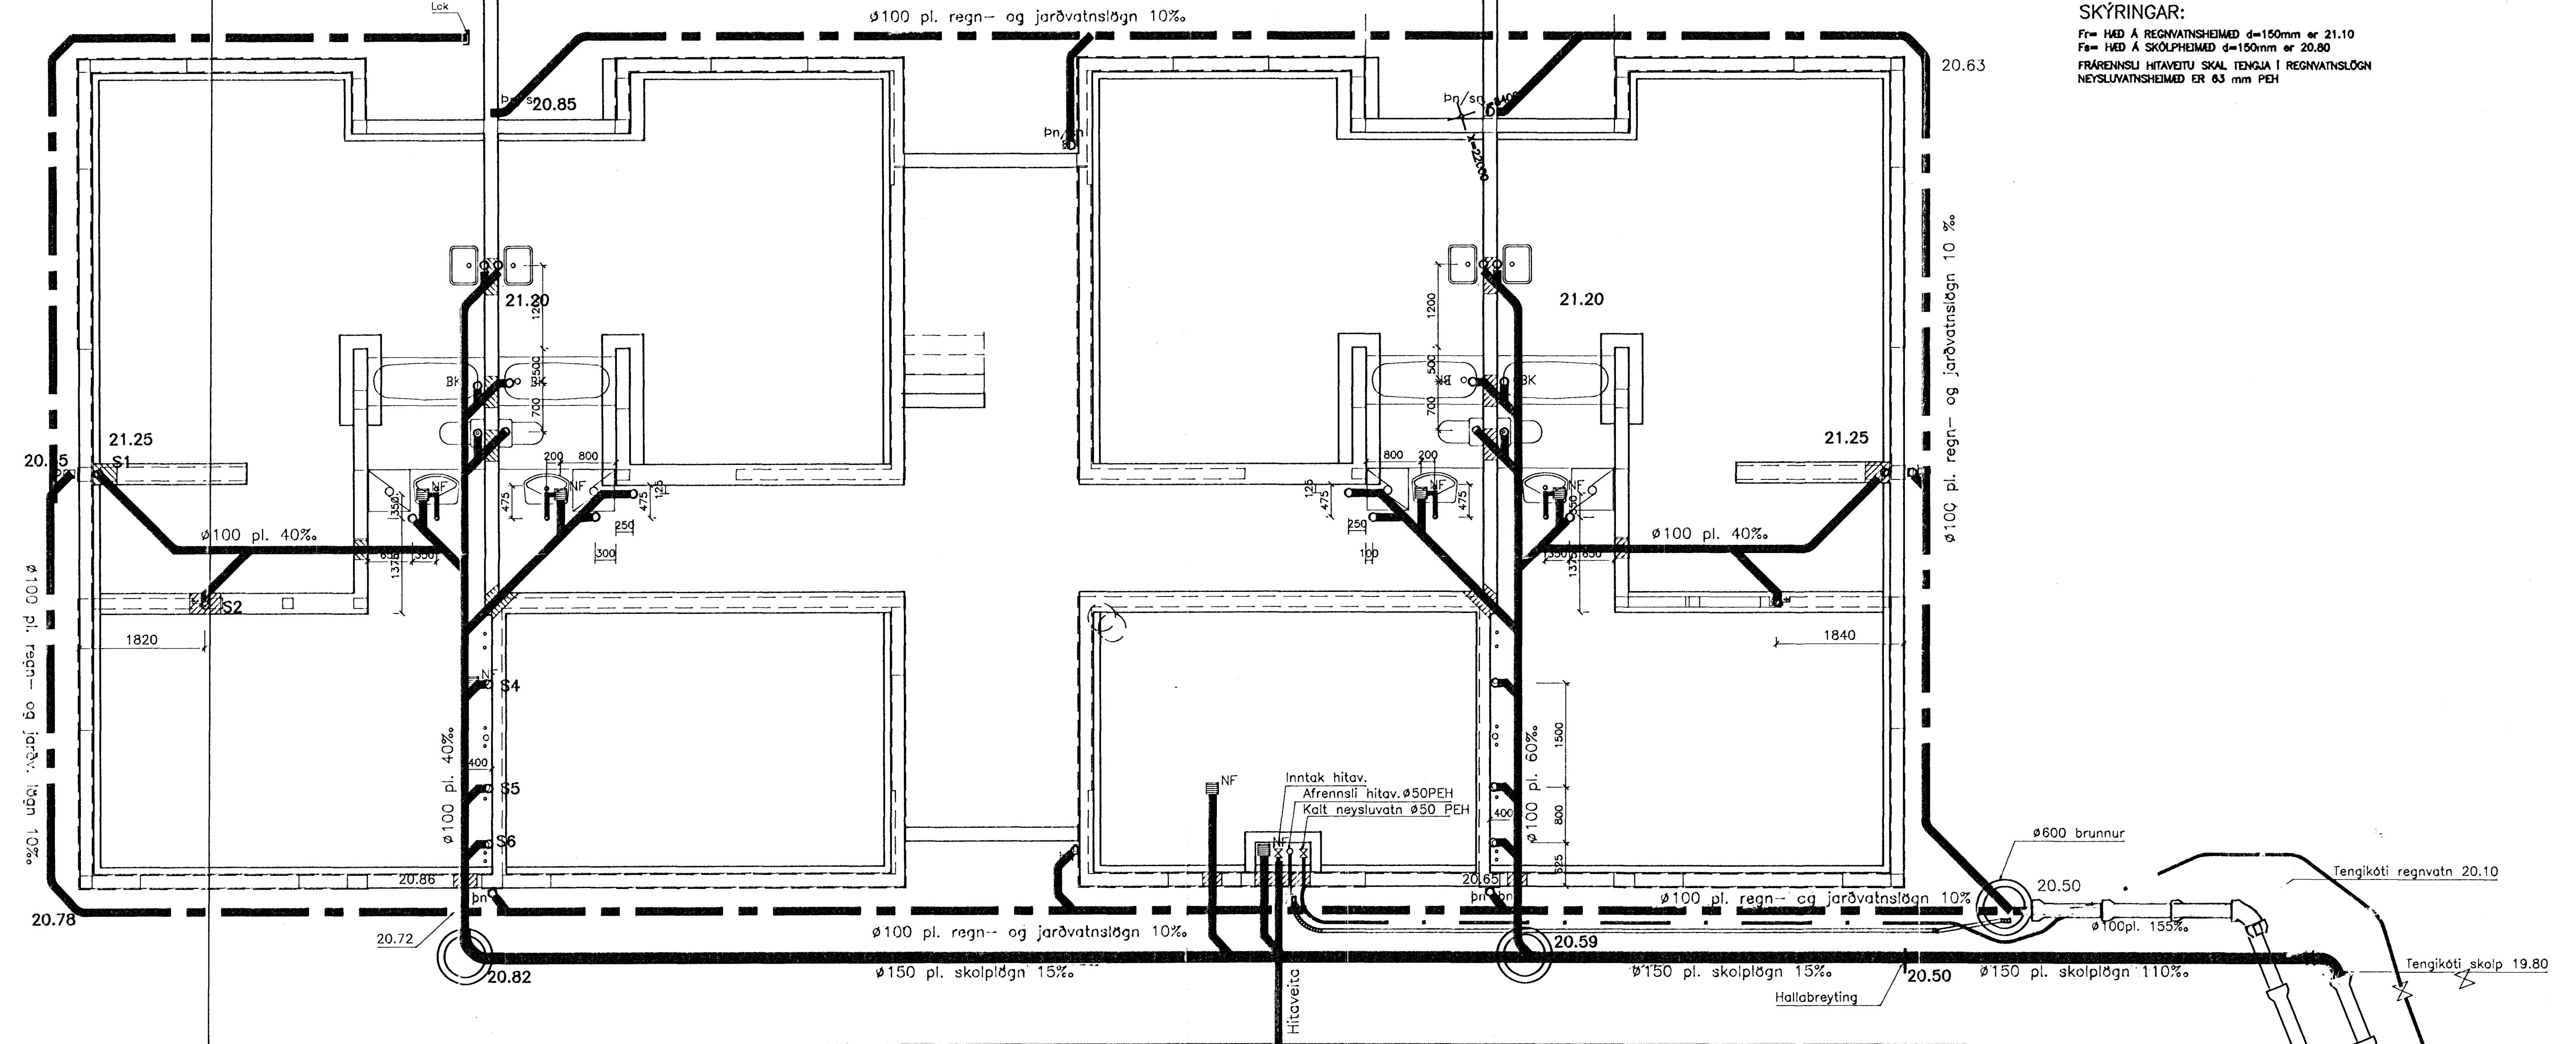

TEKNIKEFNI
NYBYLI SIGURDUR INGI ÓLAFSSON F.T.F. kt. 180449.4699
 NYBYLVAEGUR 22 - 200 KOPAVOGUR, SIMI 91 40018

VERKEFNI FAGRAHLÍÐ 5 HAFNARFIRDI
 HEITI Frærennsislögn: Grunnlaginn
 T: sío R. Y. KV: 1:50
 fag1h
 DAGS mars 93 *R. Jónsson* NR. 220.2.1