




SNID J-J 1:20

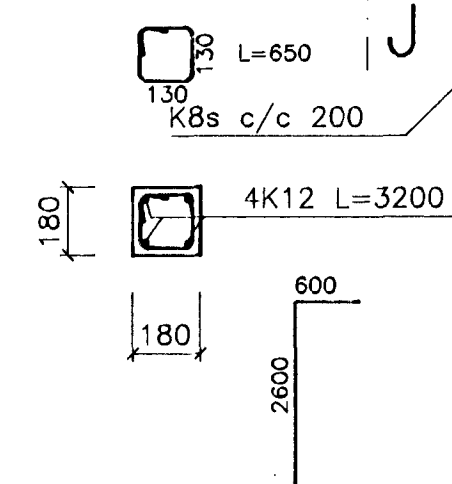


SNID B-B 1:20

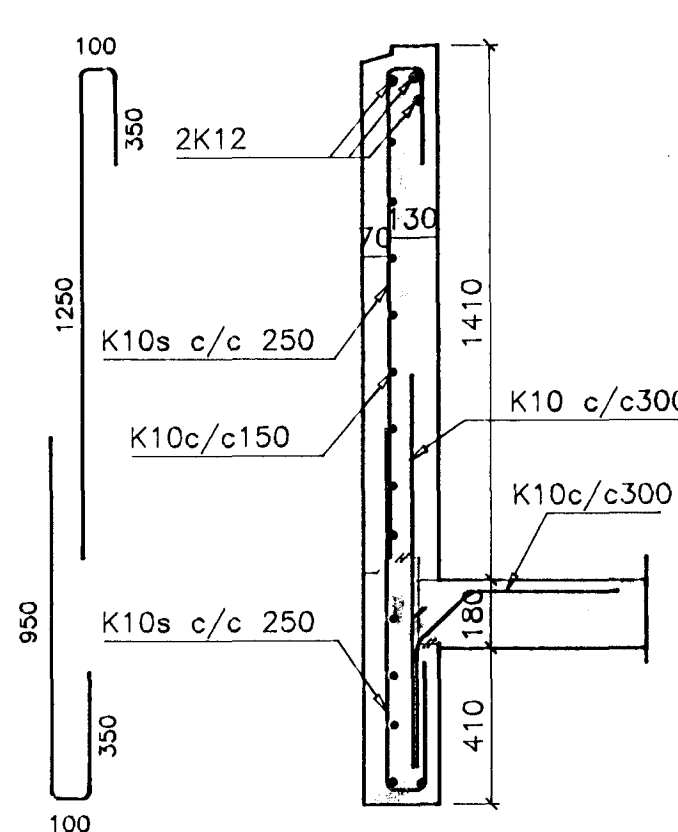


SNID A-A 1:20

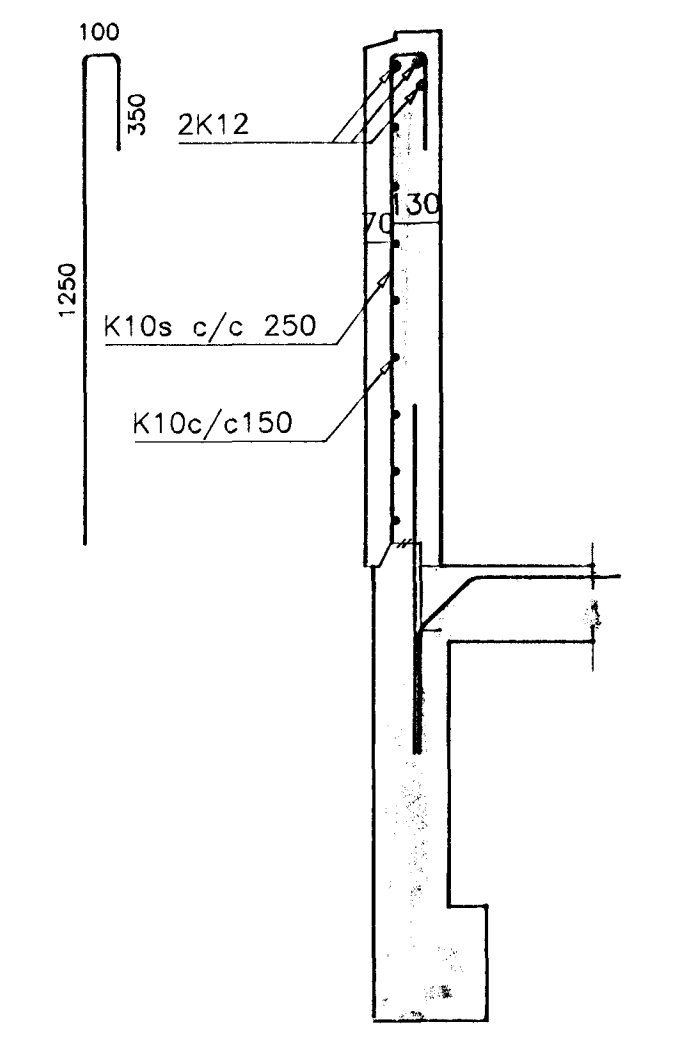


SNID C-C 1:20

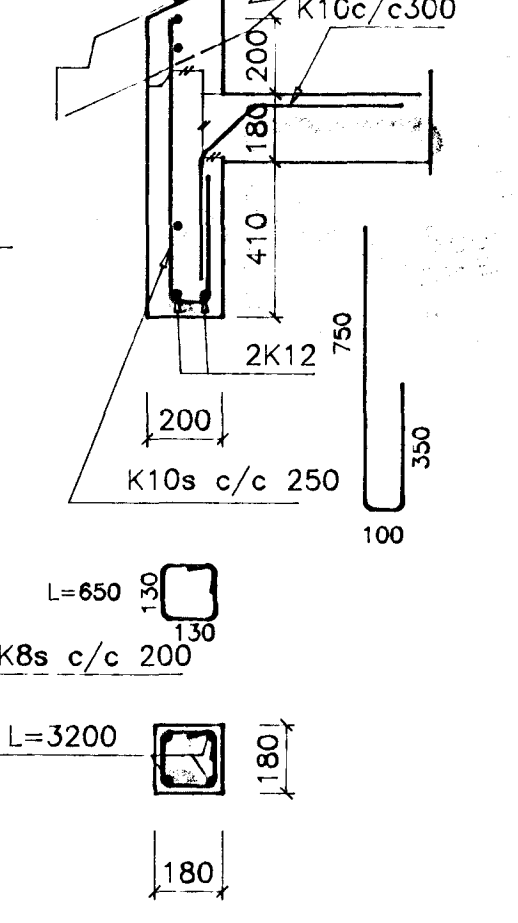


SNID E-E 1:20

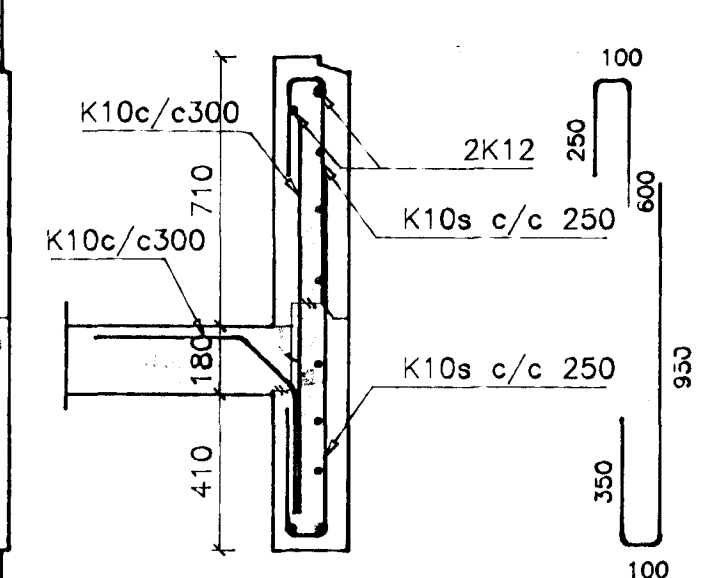



SNID D-D 1:20

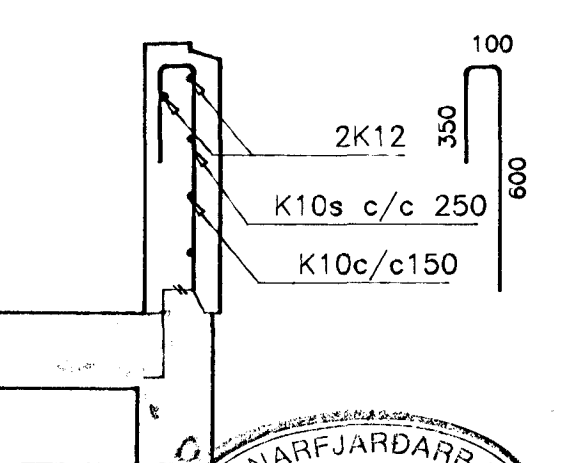

SNID F-F 1:20

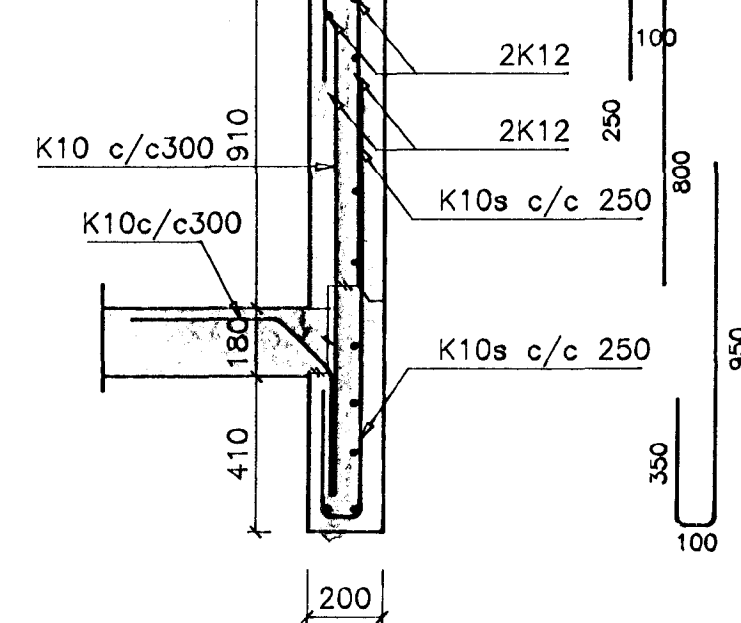

SNID H-H 1:20

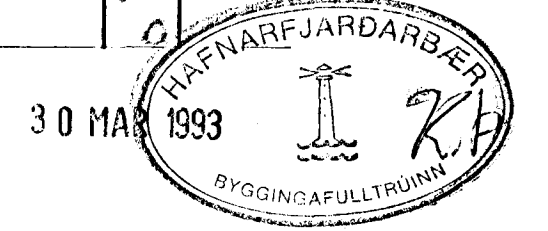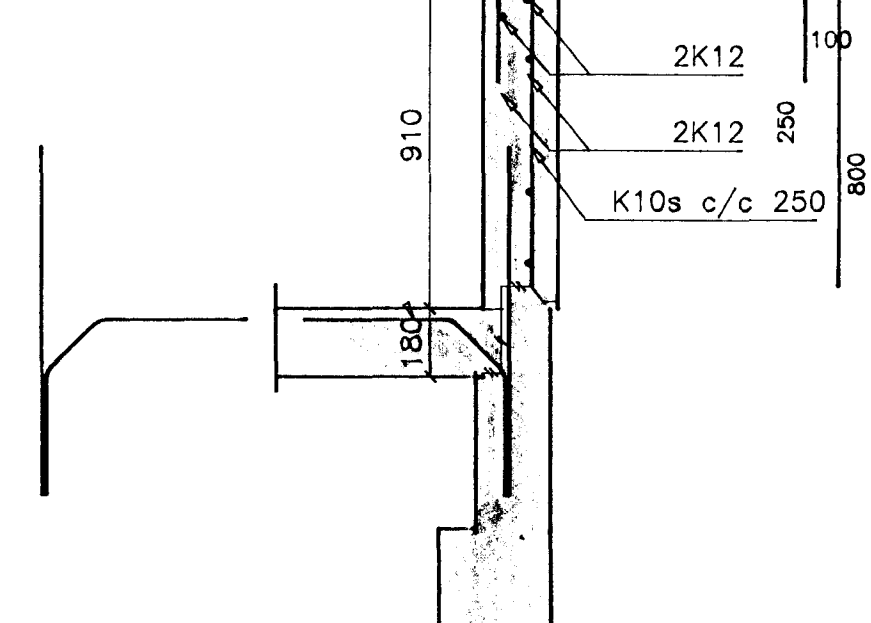

TEKNISETJAFAN NBYLI SIGURÐUR INGI ÓLAFSSON F.F.F. kt. 180449.4699  
 NYBÝLAVEGUR 22 - 200 KÓPAVOGUR SÍMI 91 45098  
 VERKEFNI FAGRAHLÍÐ 5 HAFNARFIRÐI  
 HEITI Járnhent steypa: Bending útveggja  
 A-gafl (V-gafl spegilm)  
 T. síðio R. Ysíðio  
 fag1h  
 DAGS Jan. 93 NR. 220.1.7