

JÁRNBENT STEYPA:  
VEGGBITI V1.1 - 1:20

±A



±B

±C

SNID A-A 1:20

SNID B-B 1:20

SNID C-C 1:20

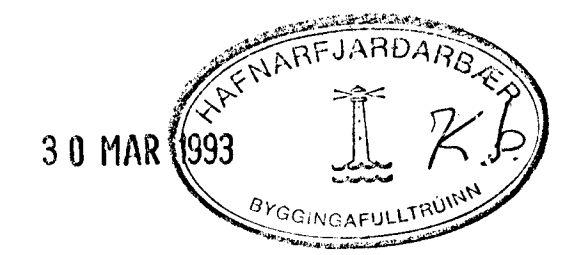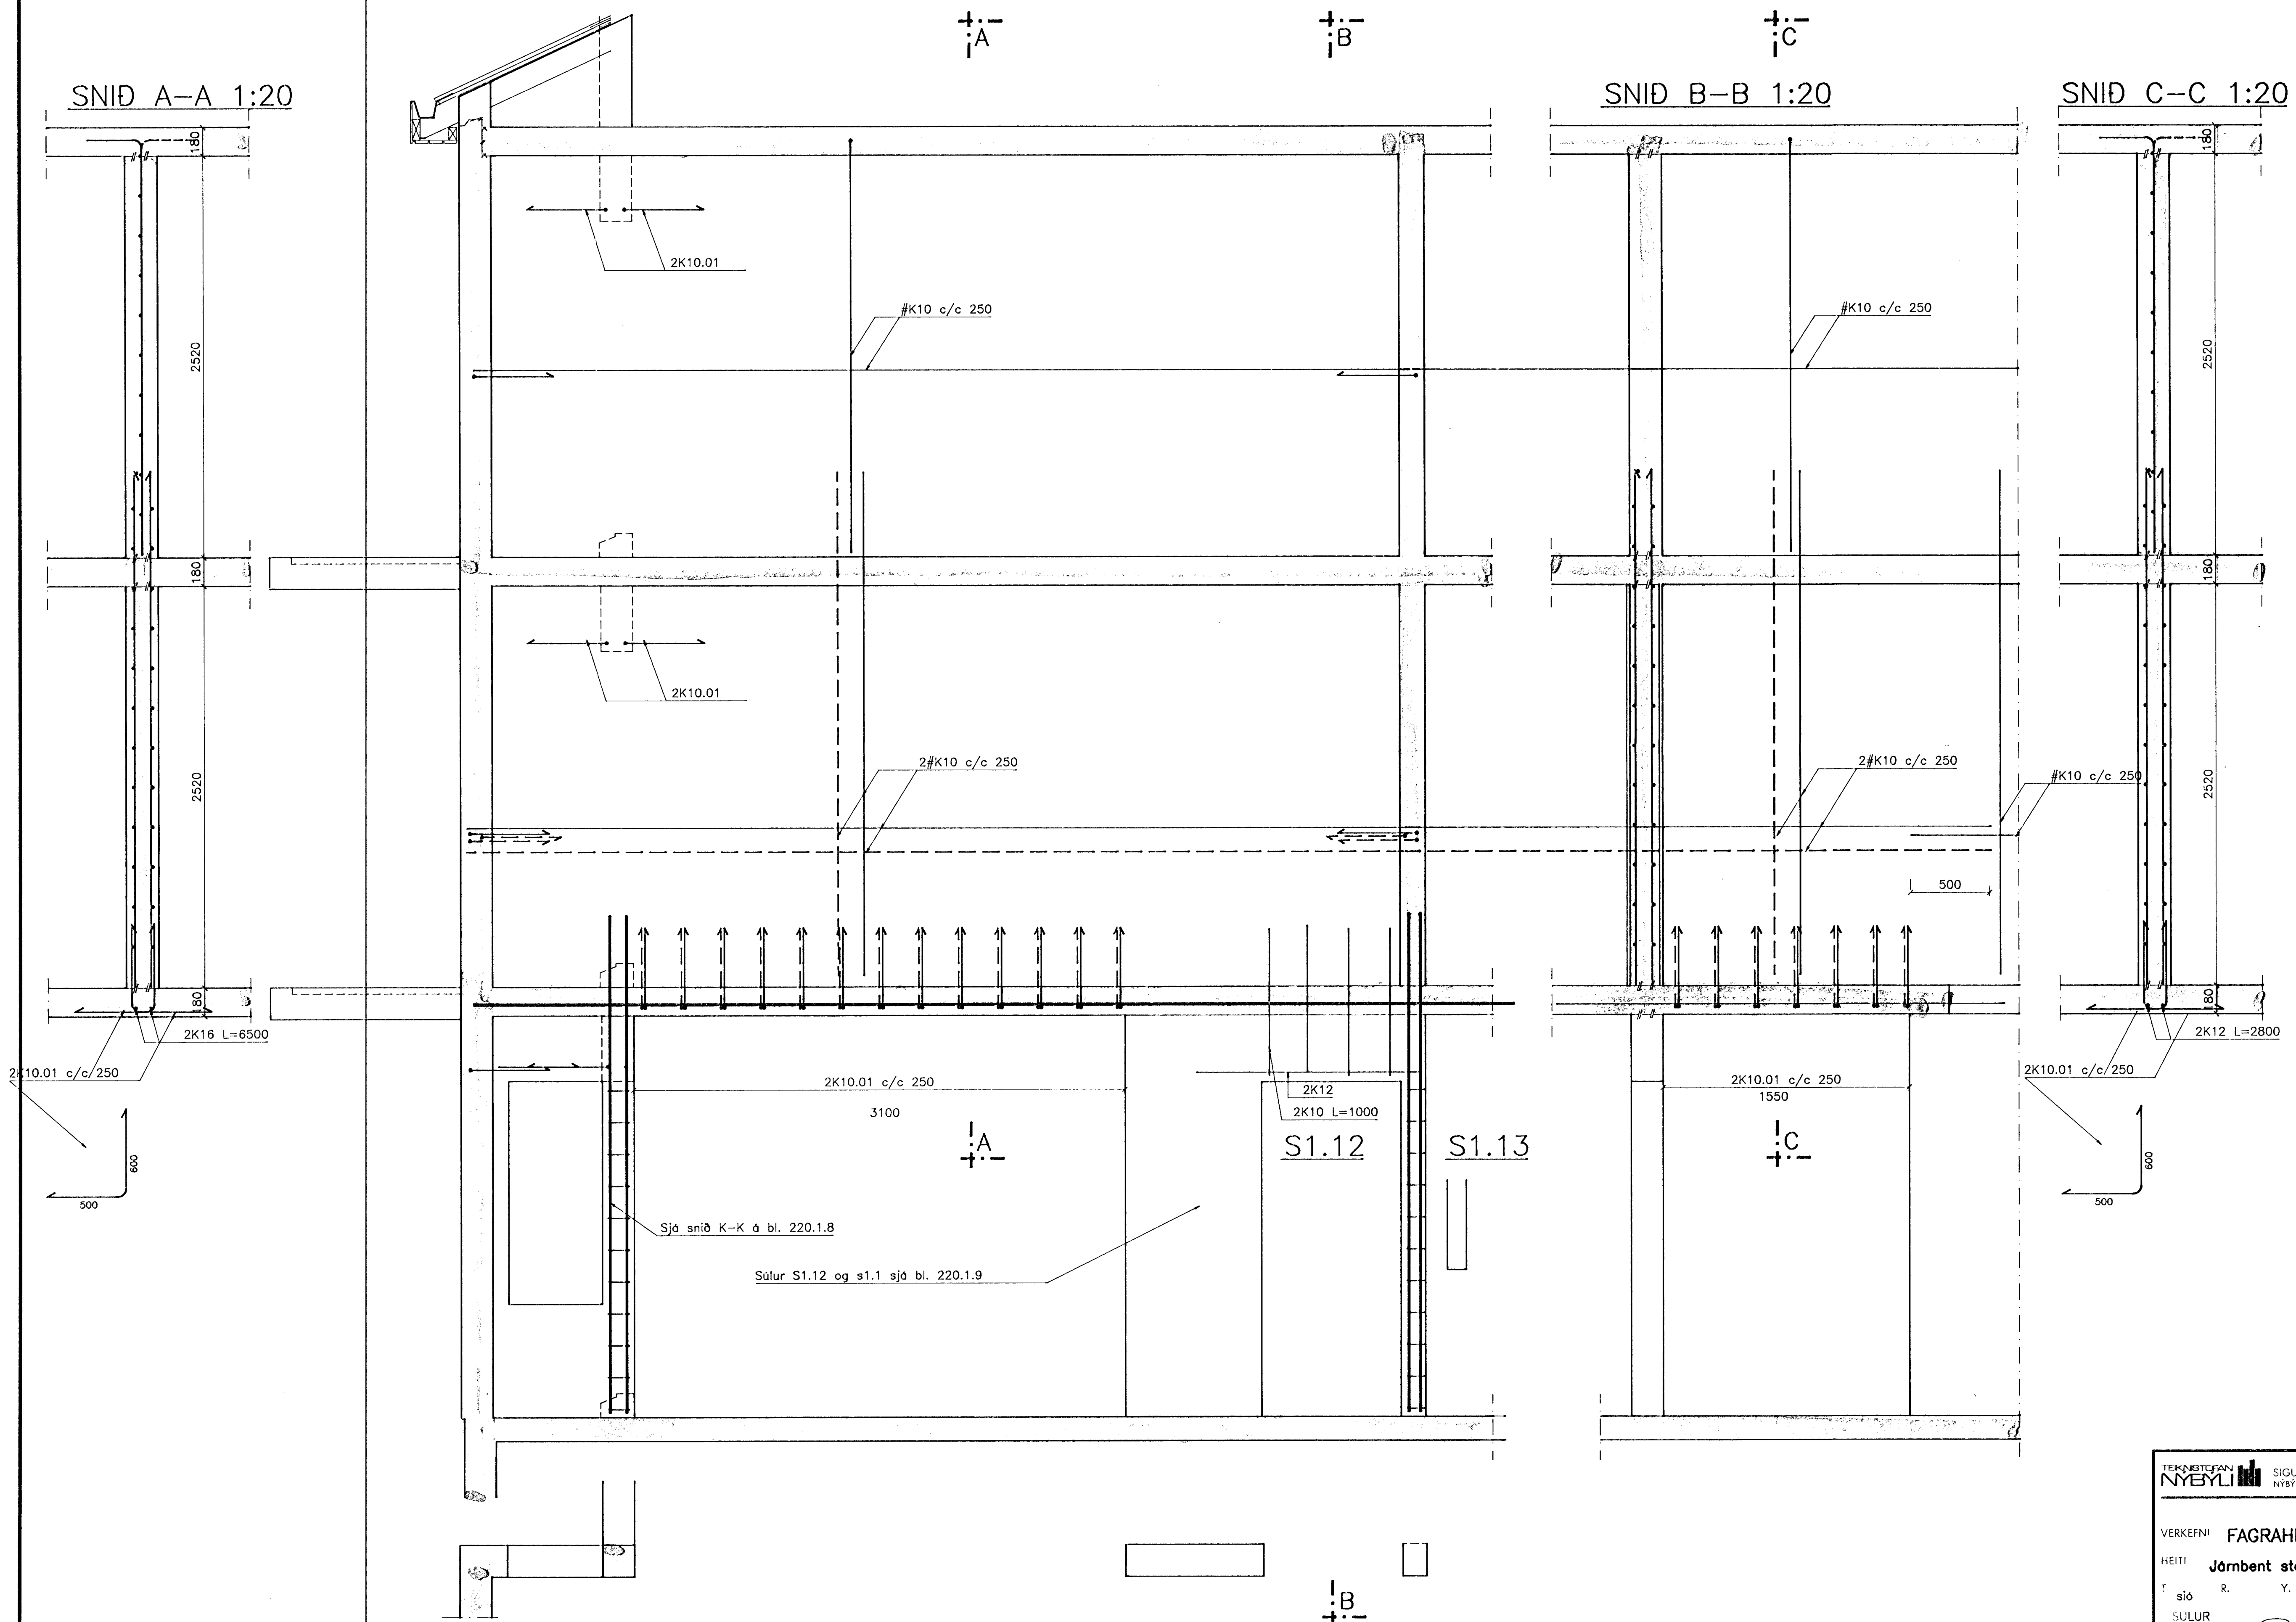

TEKNISTEFNI NÝBYLI SIGURDUR INGI ÓLAFSSON F.T.E.I.  
NÝBYLAVEGUR 72 - 200 KÓPAVOGUR SÍMI 91-40098

VERKEFNI FAGRAHLÍÐ 5 HAFNARFIRÐI  
HEITI Járbent steypa: Súlur 1.hæð  
T. síð R. Y. KV 1:20  
SULUR  
DAGS. mars 93 NR. 220.1.10