
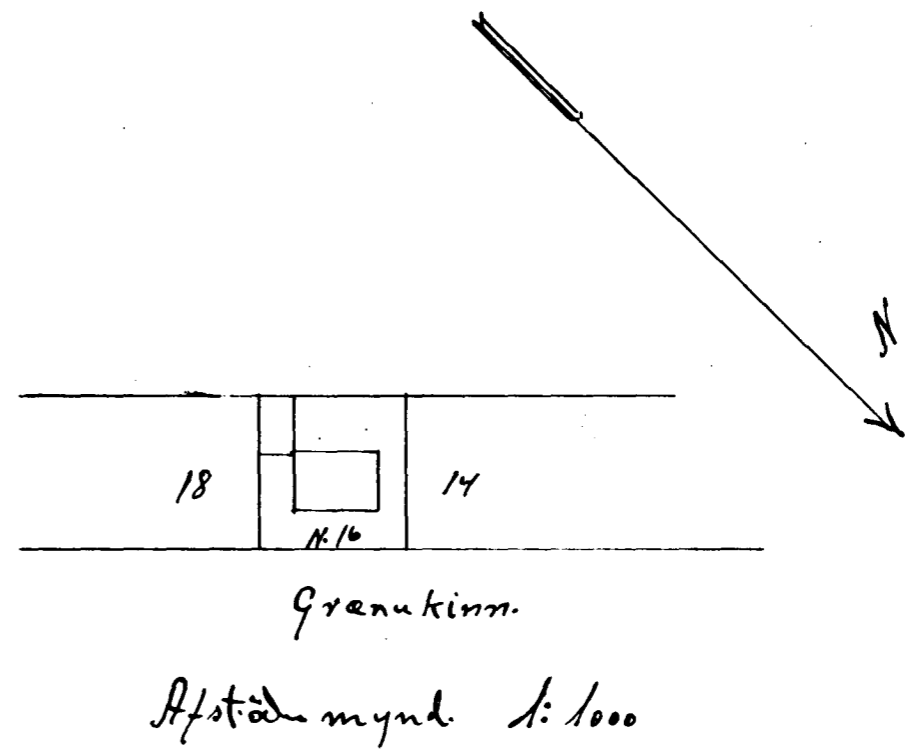
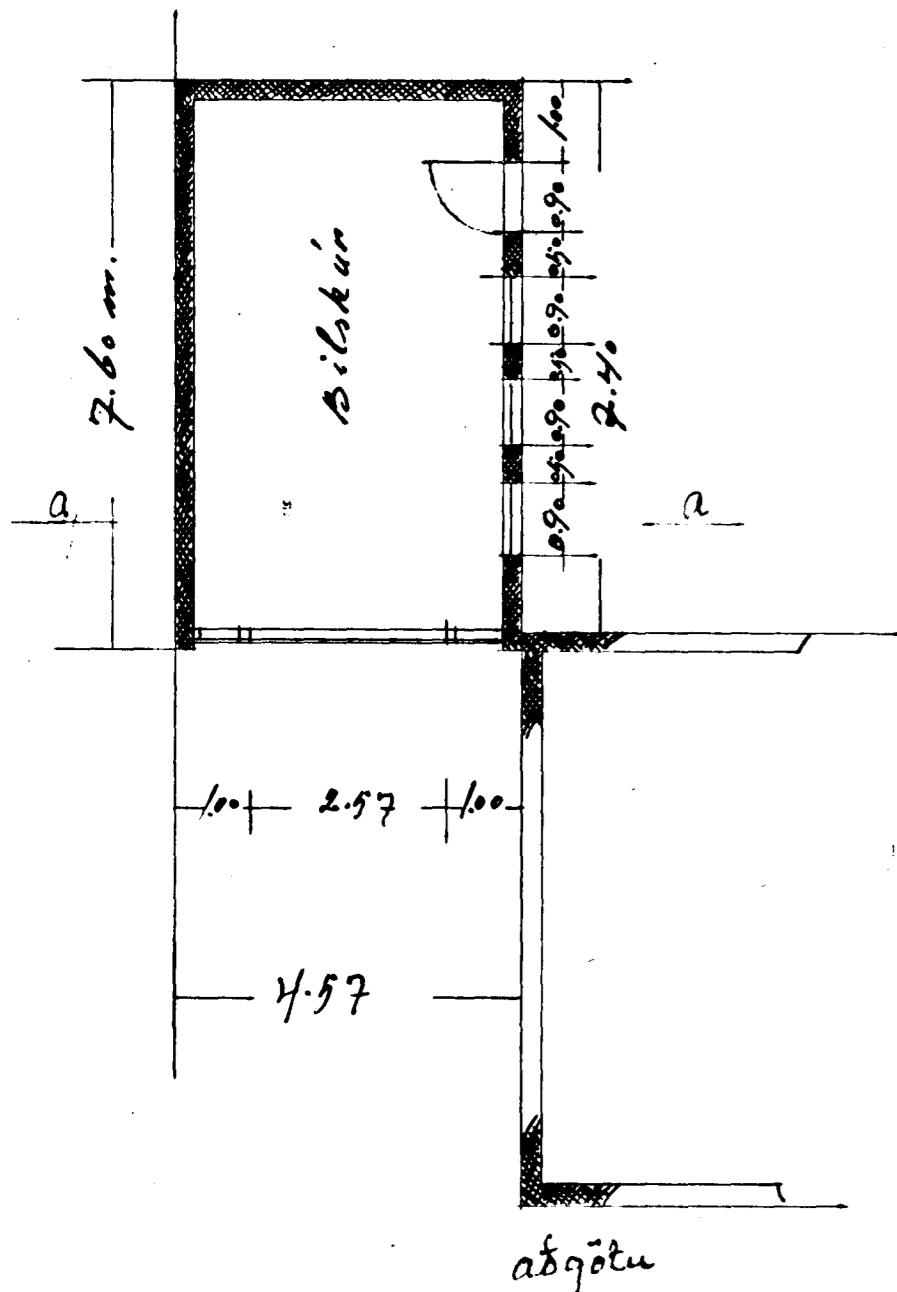
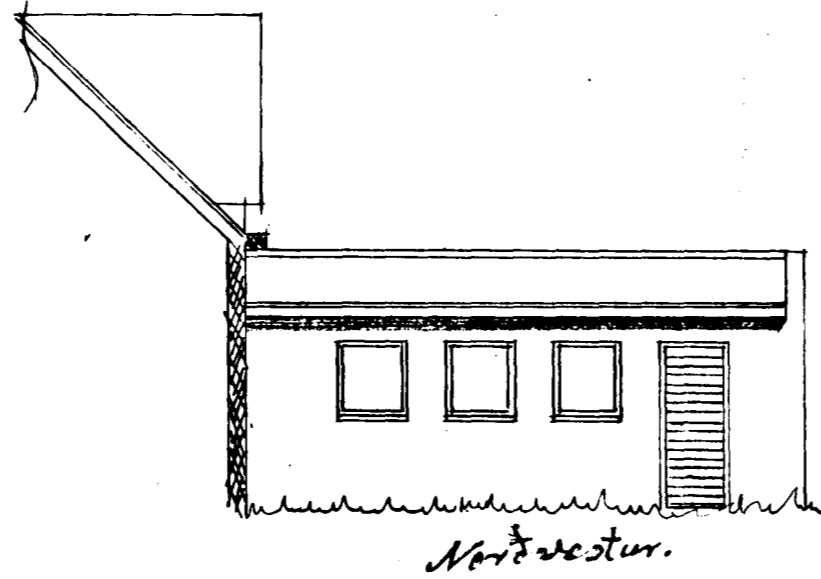
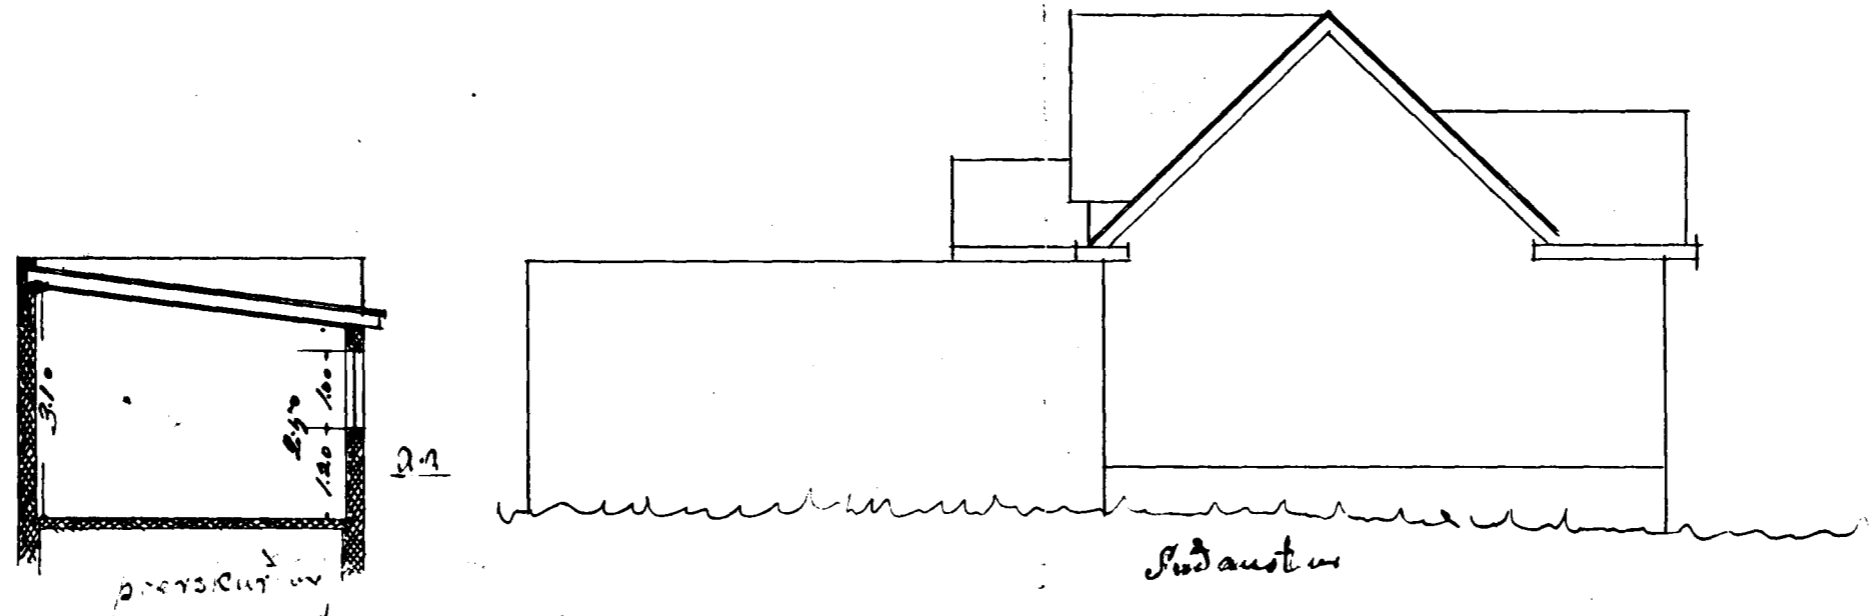


Eig
 Sigurdur M. Sigurjonsson
 Grenakinn 16
 Fagradinn

Samþykkt & fundi bygginga-
 nefndar þ. 10/9 1959
 BYGGINGAFULLTRÚINN
 HAFNARFIRÐI
 Jón Bergsson
 Húsa m. Gunnar & Pjarrarson
 Múrarar m. Emma Guðm.

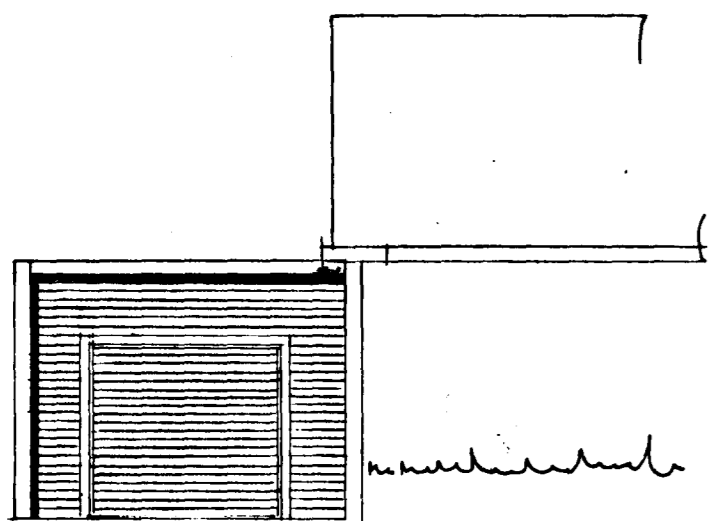

Hafnarfirði 1/9 '59
 Sigmar Guðm.