




Bygginga-  
nefndin, þ. 7. 4. 65  
BYG  
Jónas Guðmundsson

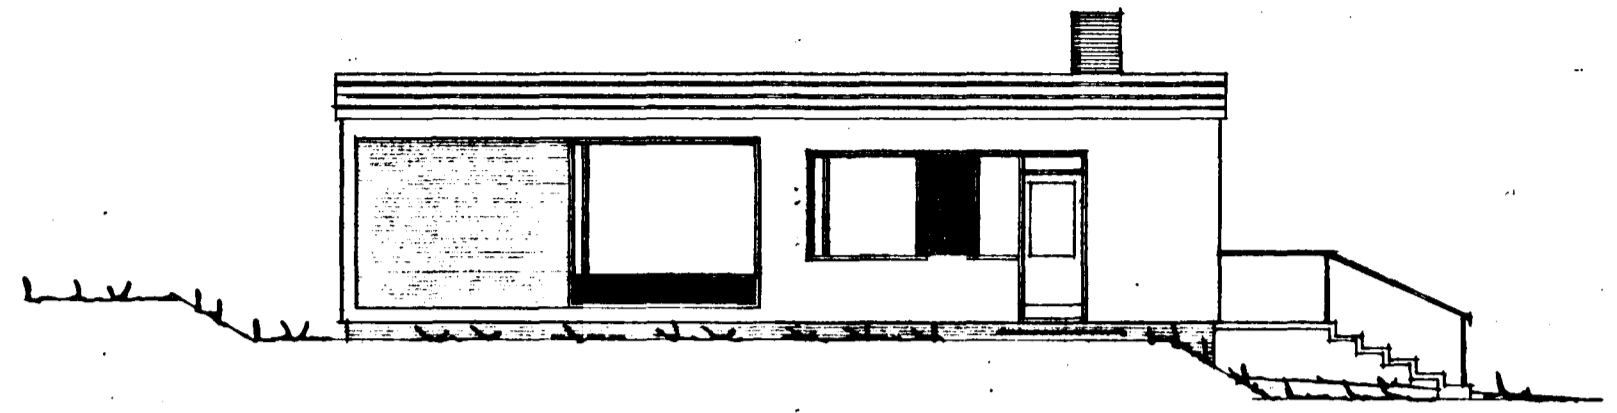


AUSTUR

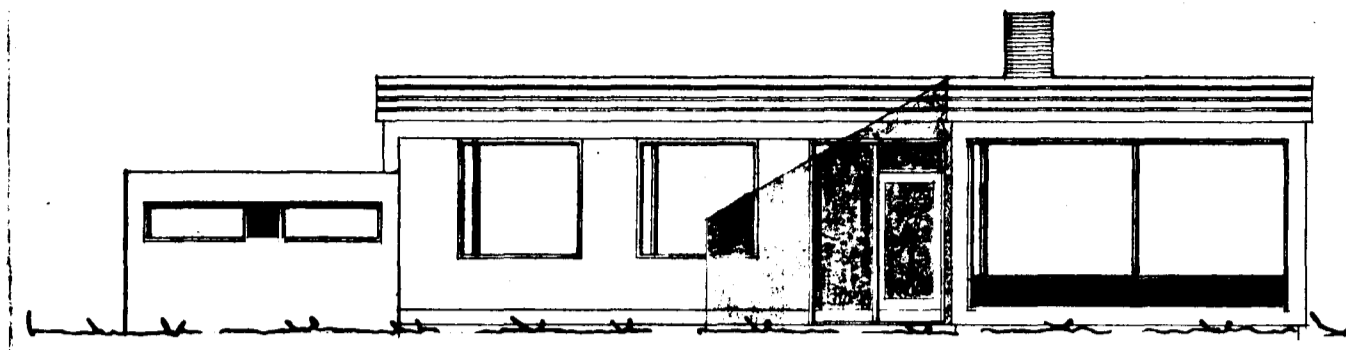



SUDUR

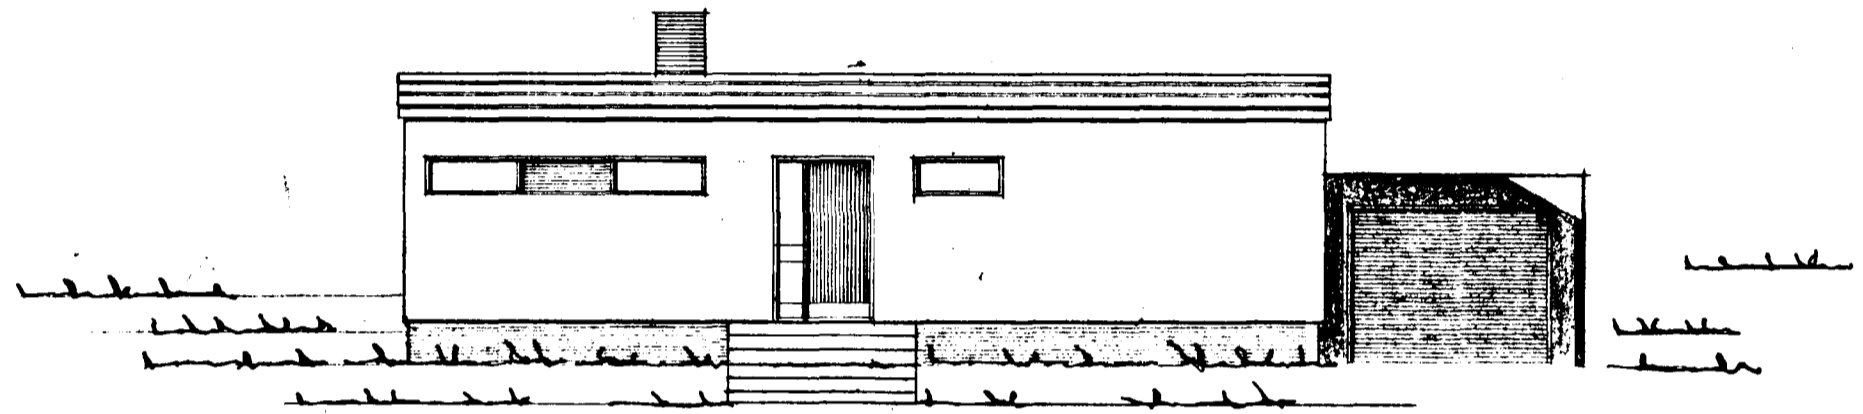


NORBUR

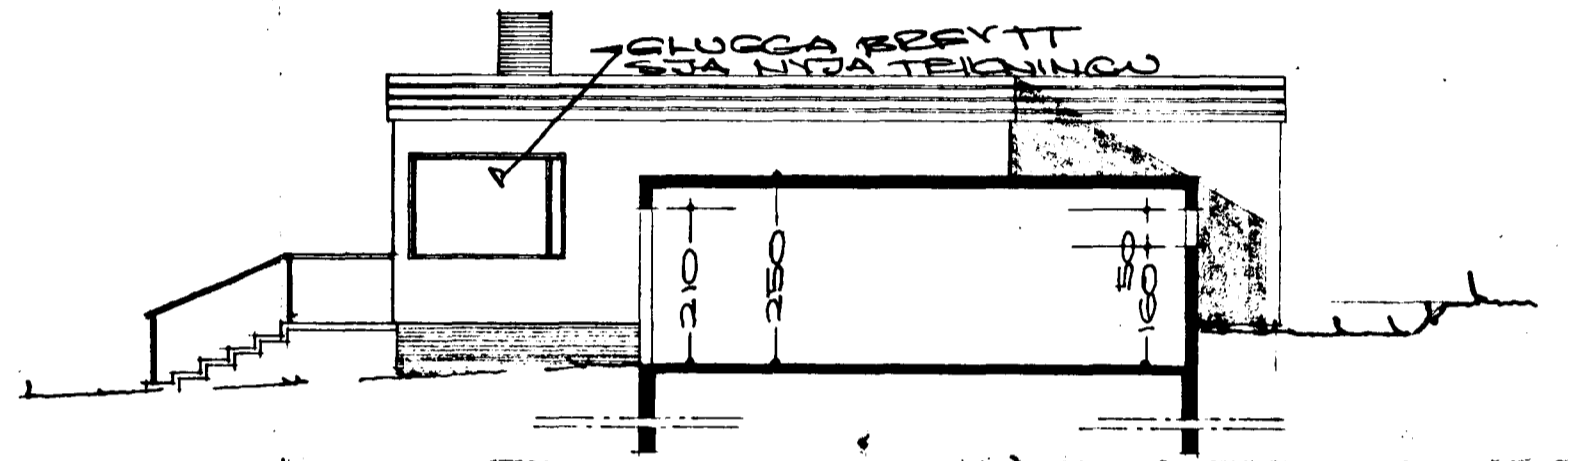

VESTUR

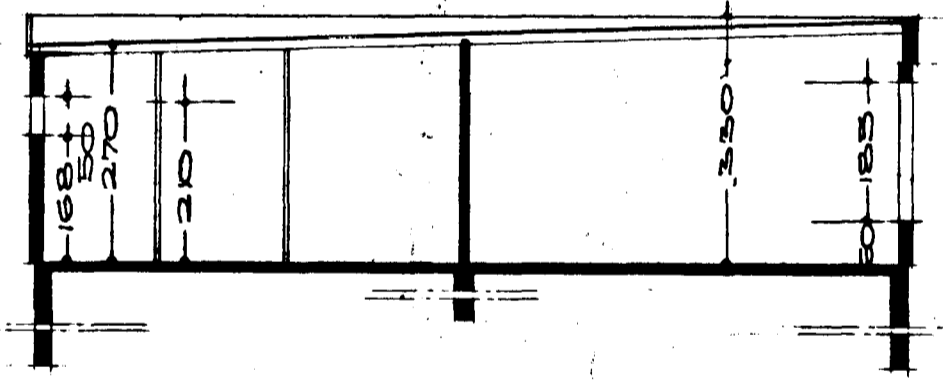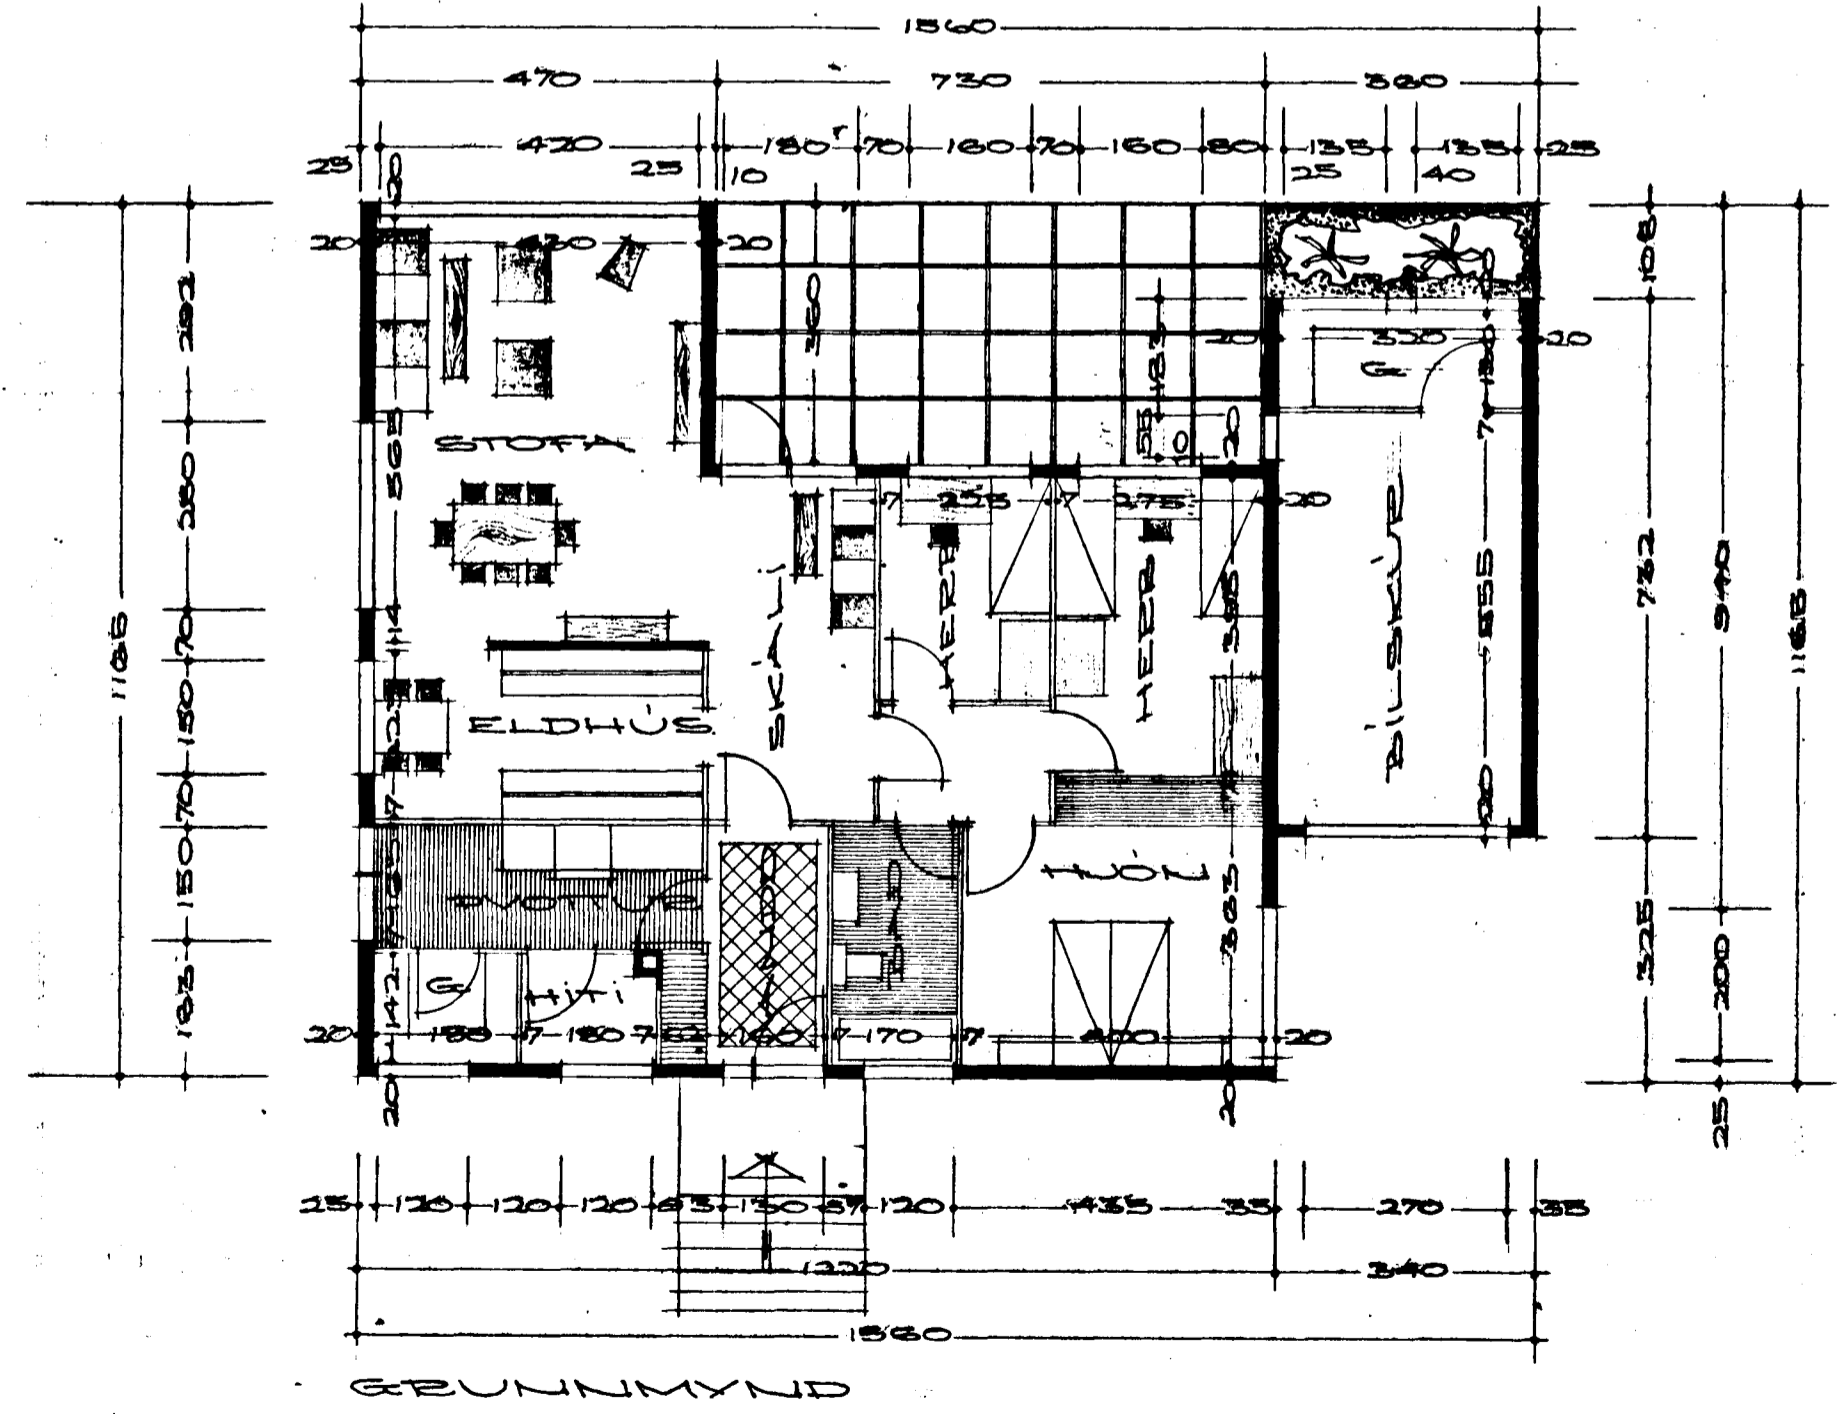

SKURÐUR

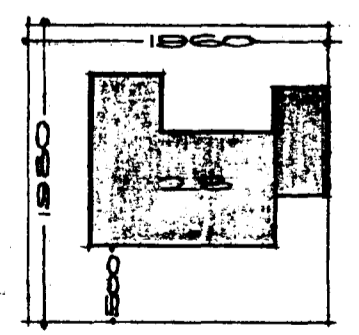

FAGBRAKIINN

Þad Stefánsson, húsnámsm. s.  
Jónas Guðmundsson  
Múli  
Ripul. m.  
Gosta Halldórsson

AFSTODUMYND I MAL 1:500  
FLATARMAL HUSS: 115.13 M<sup>2</sup>  
FLATARMAL LODAR: 388.08 M<sup>2</sup>.

REYKJAVIK I APRIL 1965

Haraldur Sveinsson.